

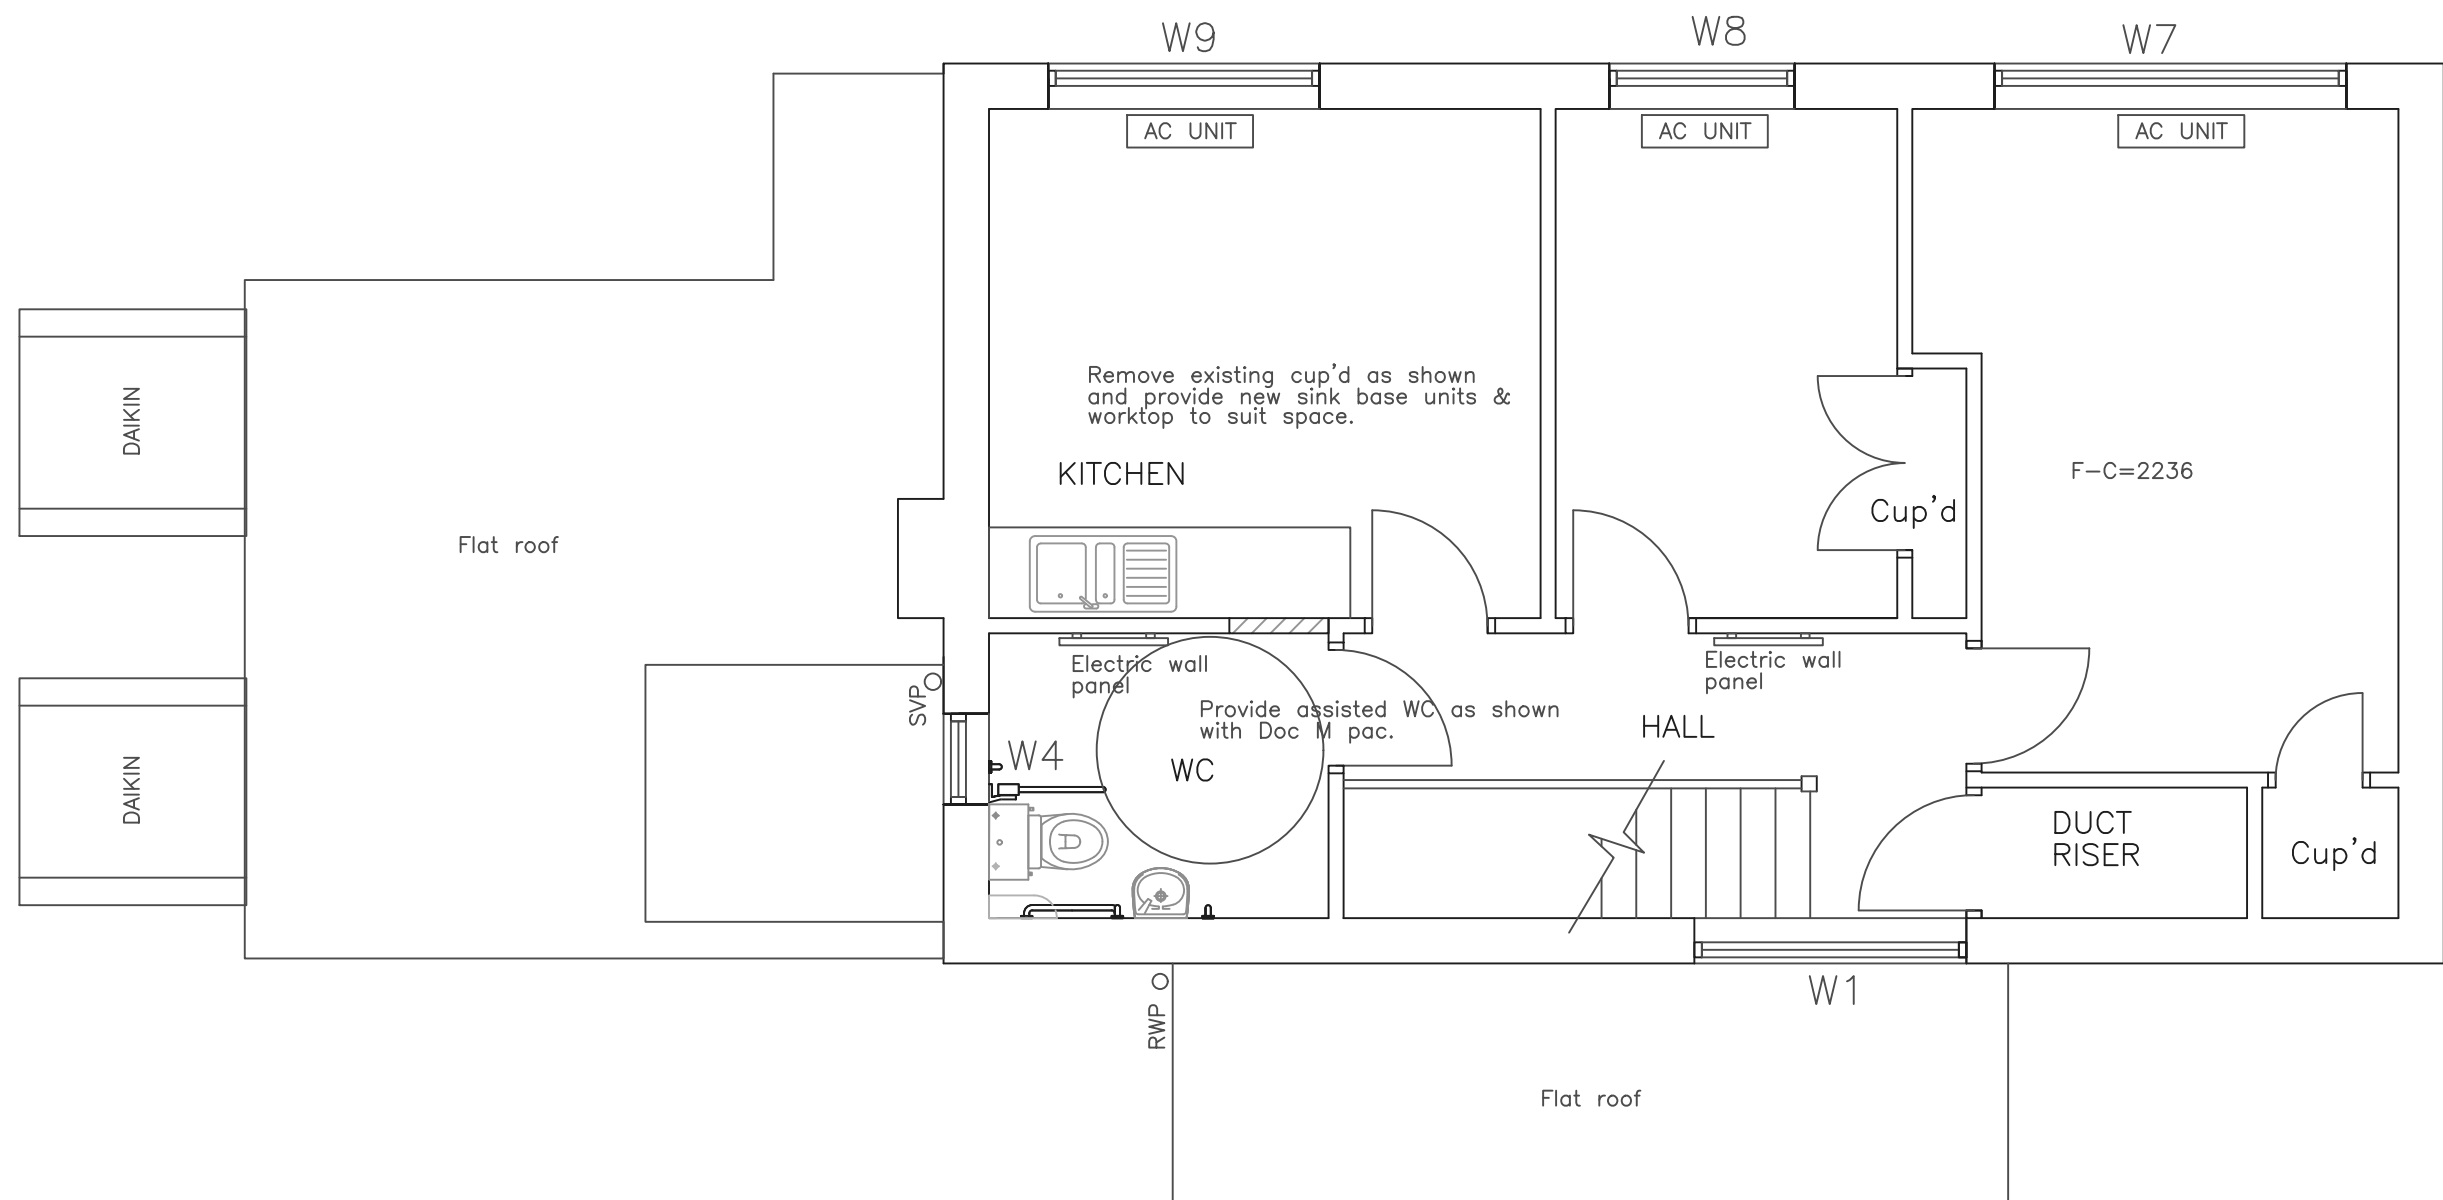


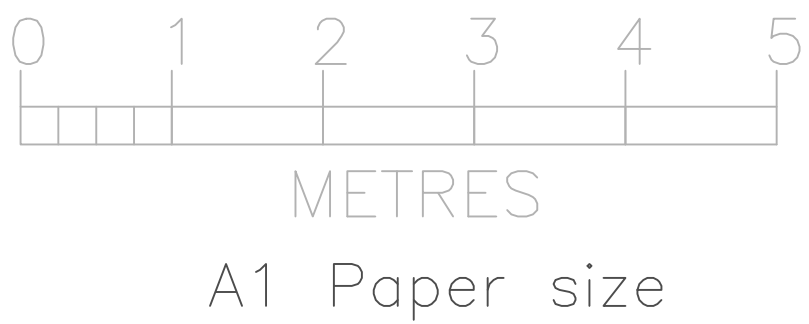

First Floor Plan

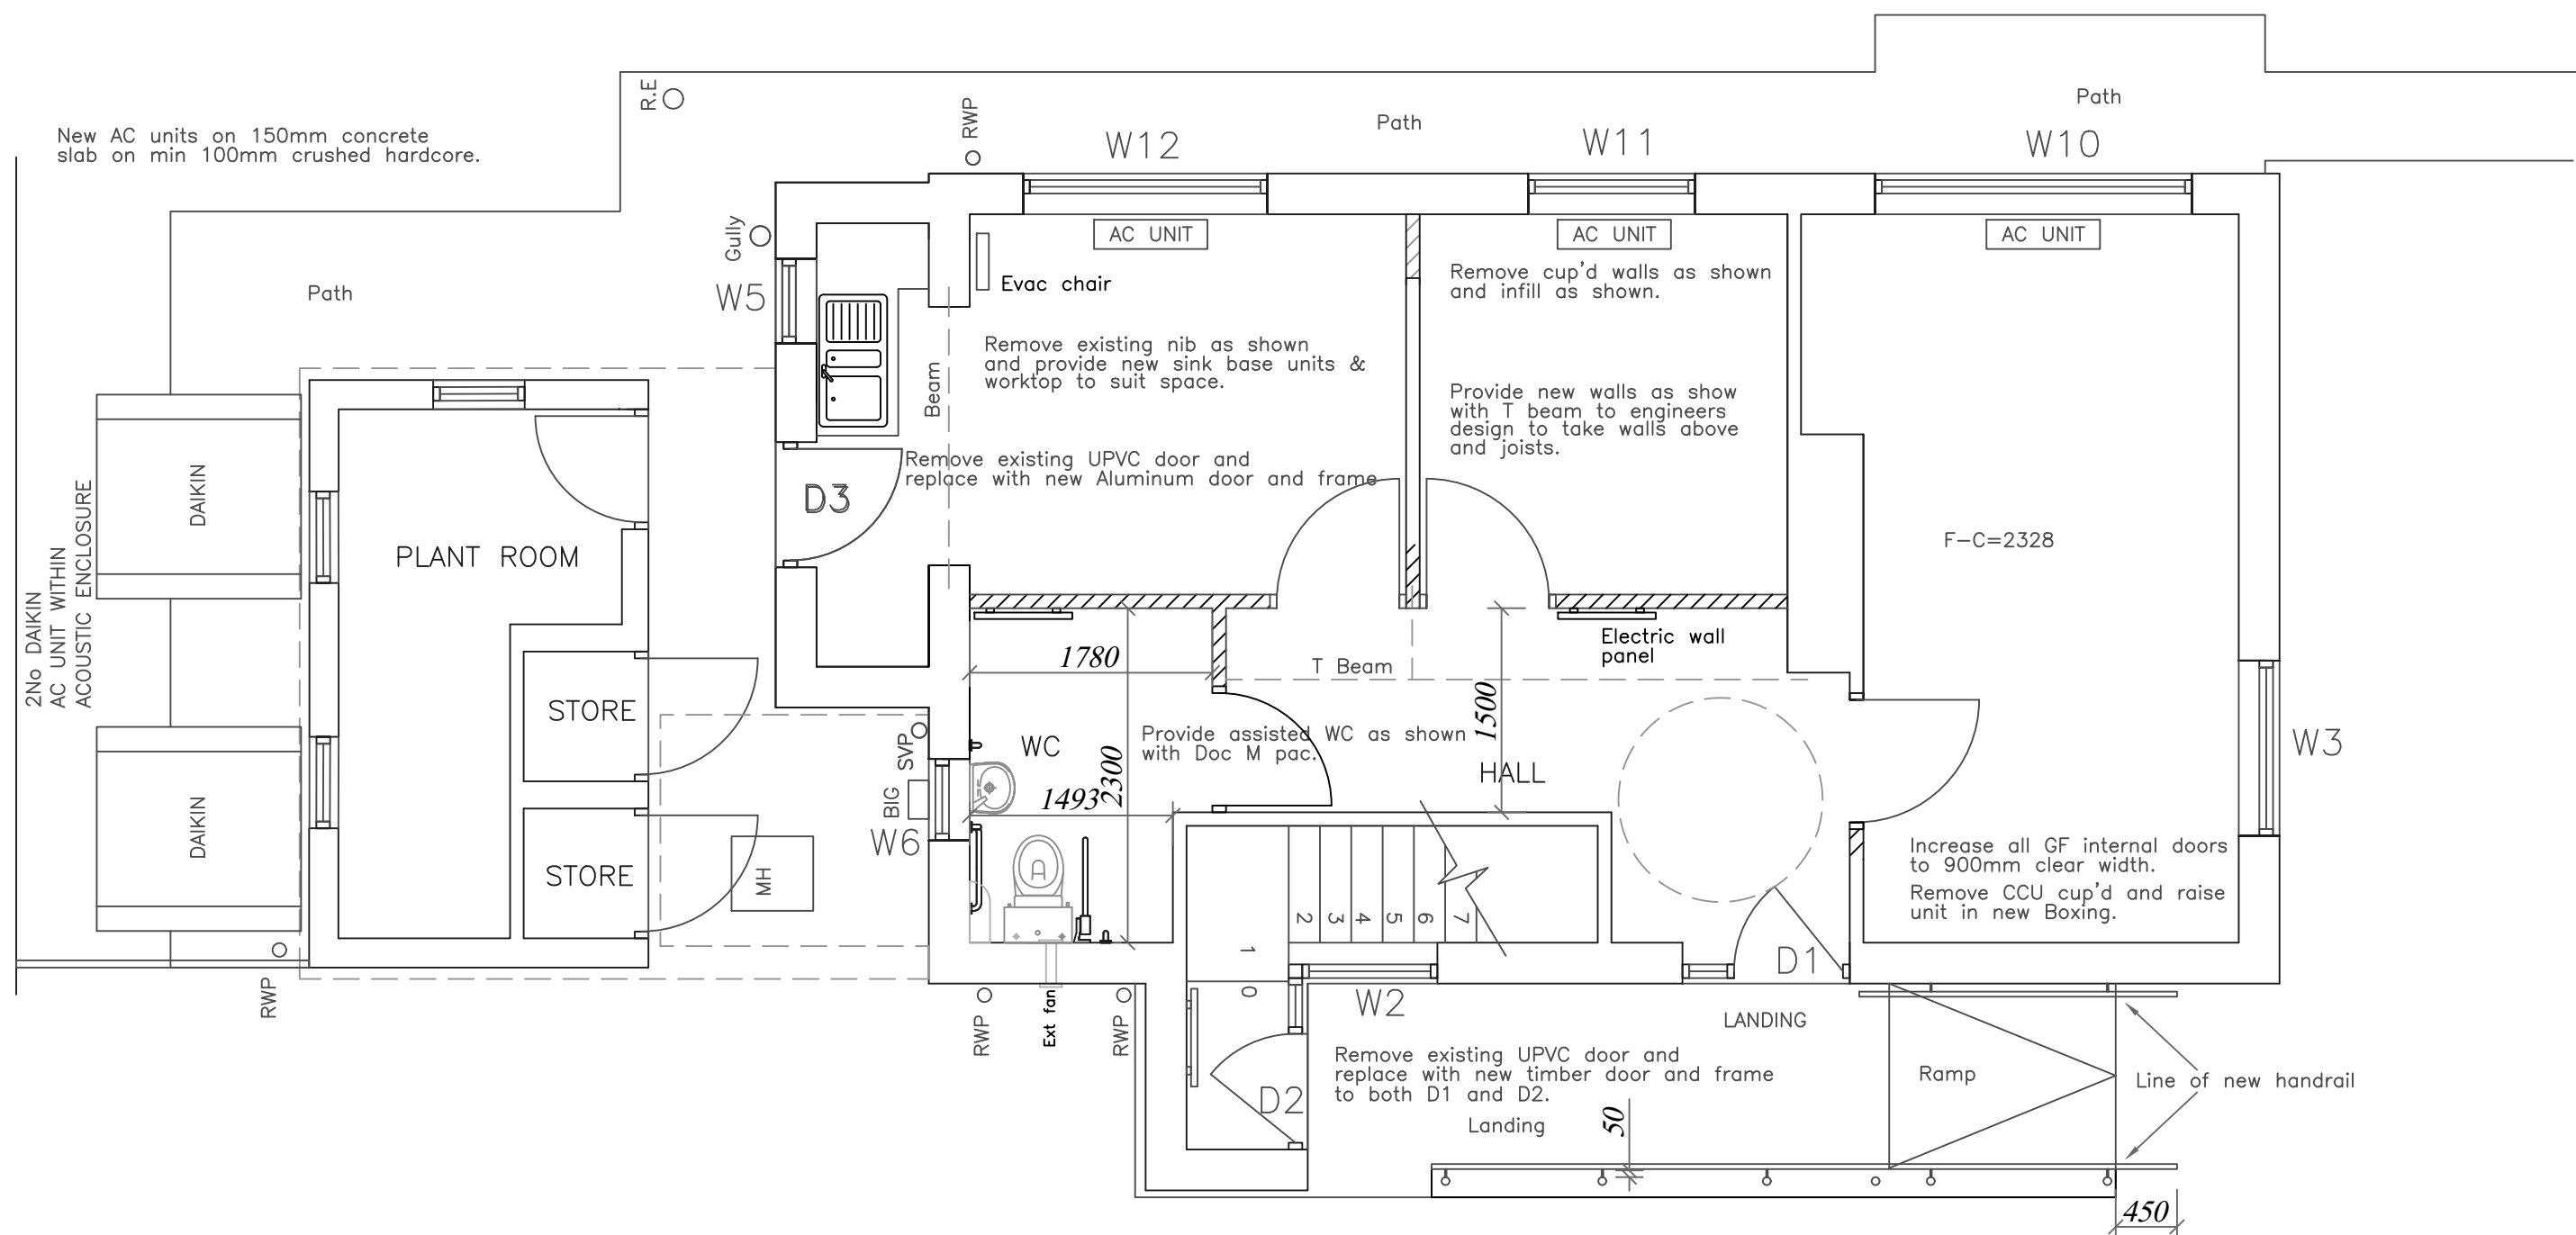

Ground Floor Plan

A	03/26	Ramps handrail added.	CLIENT	
			AXIS EUROPE 3 TRAMWAY AVENUE LONDON, E15 4PN	
REV	DATE	DESCRIPTION	PROJECT	
REVISIONS			REFURBISHMENT AND ALTERATIONS VRI INTERVIEW SUITES RUISLIP POLICE STATION 5 THE OAKS, MANOR RD RUISLIP HA4 7LE	
Parker Associates Limited BEECHES STUDIO THE BEECHES CHURCH RD FINGRINGHOE COLCHESTER ESSEX CO5 7BN TEL. 01206 729004 MOB. 07766002641			TITLE	
			PROPOSED PLANS	
			DATE 10/25	DRAWN JP
			SCALE 1:50	CHECKED JP
DRAWING NUMBER			04	REV A