


0 5 10 15 20m

Scale 1:200

NOTES

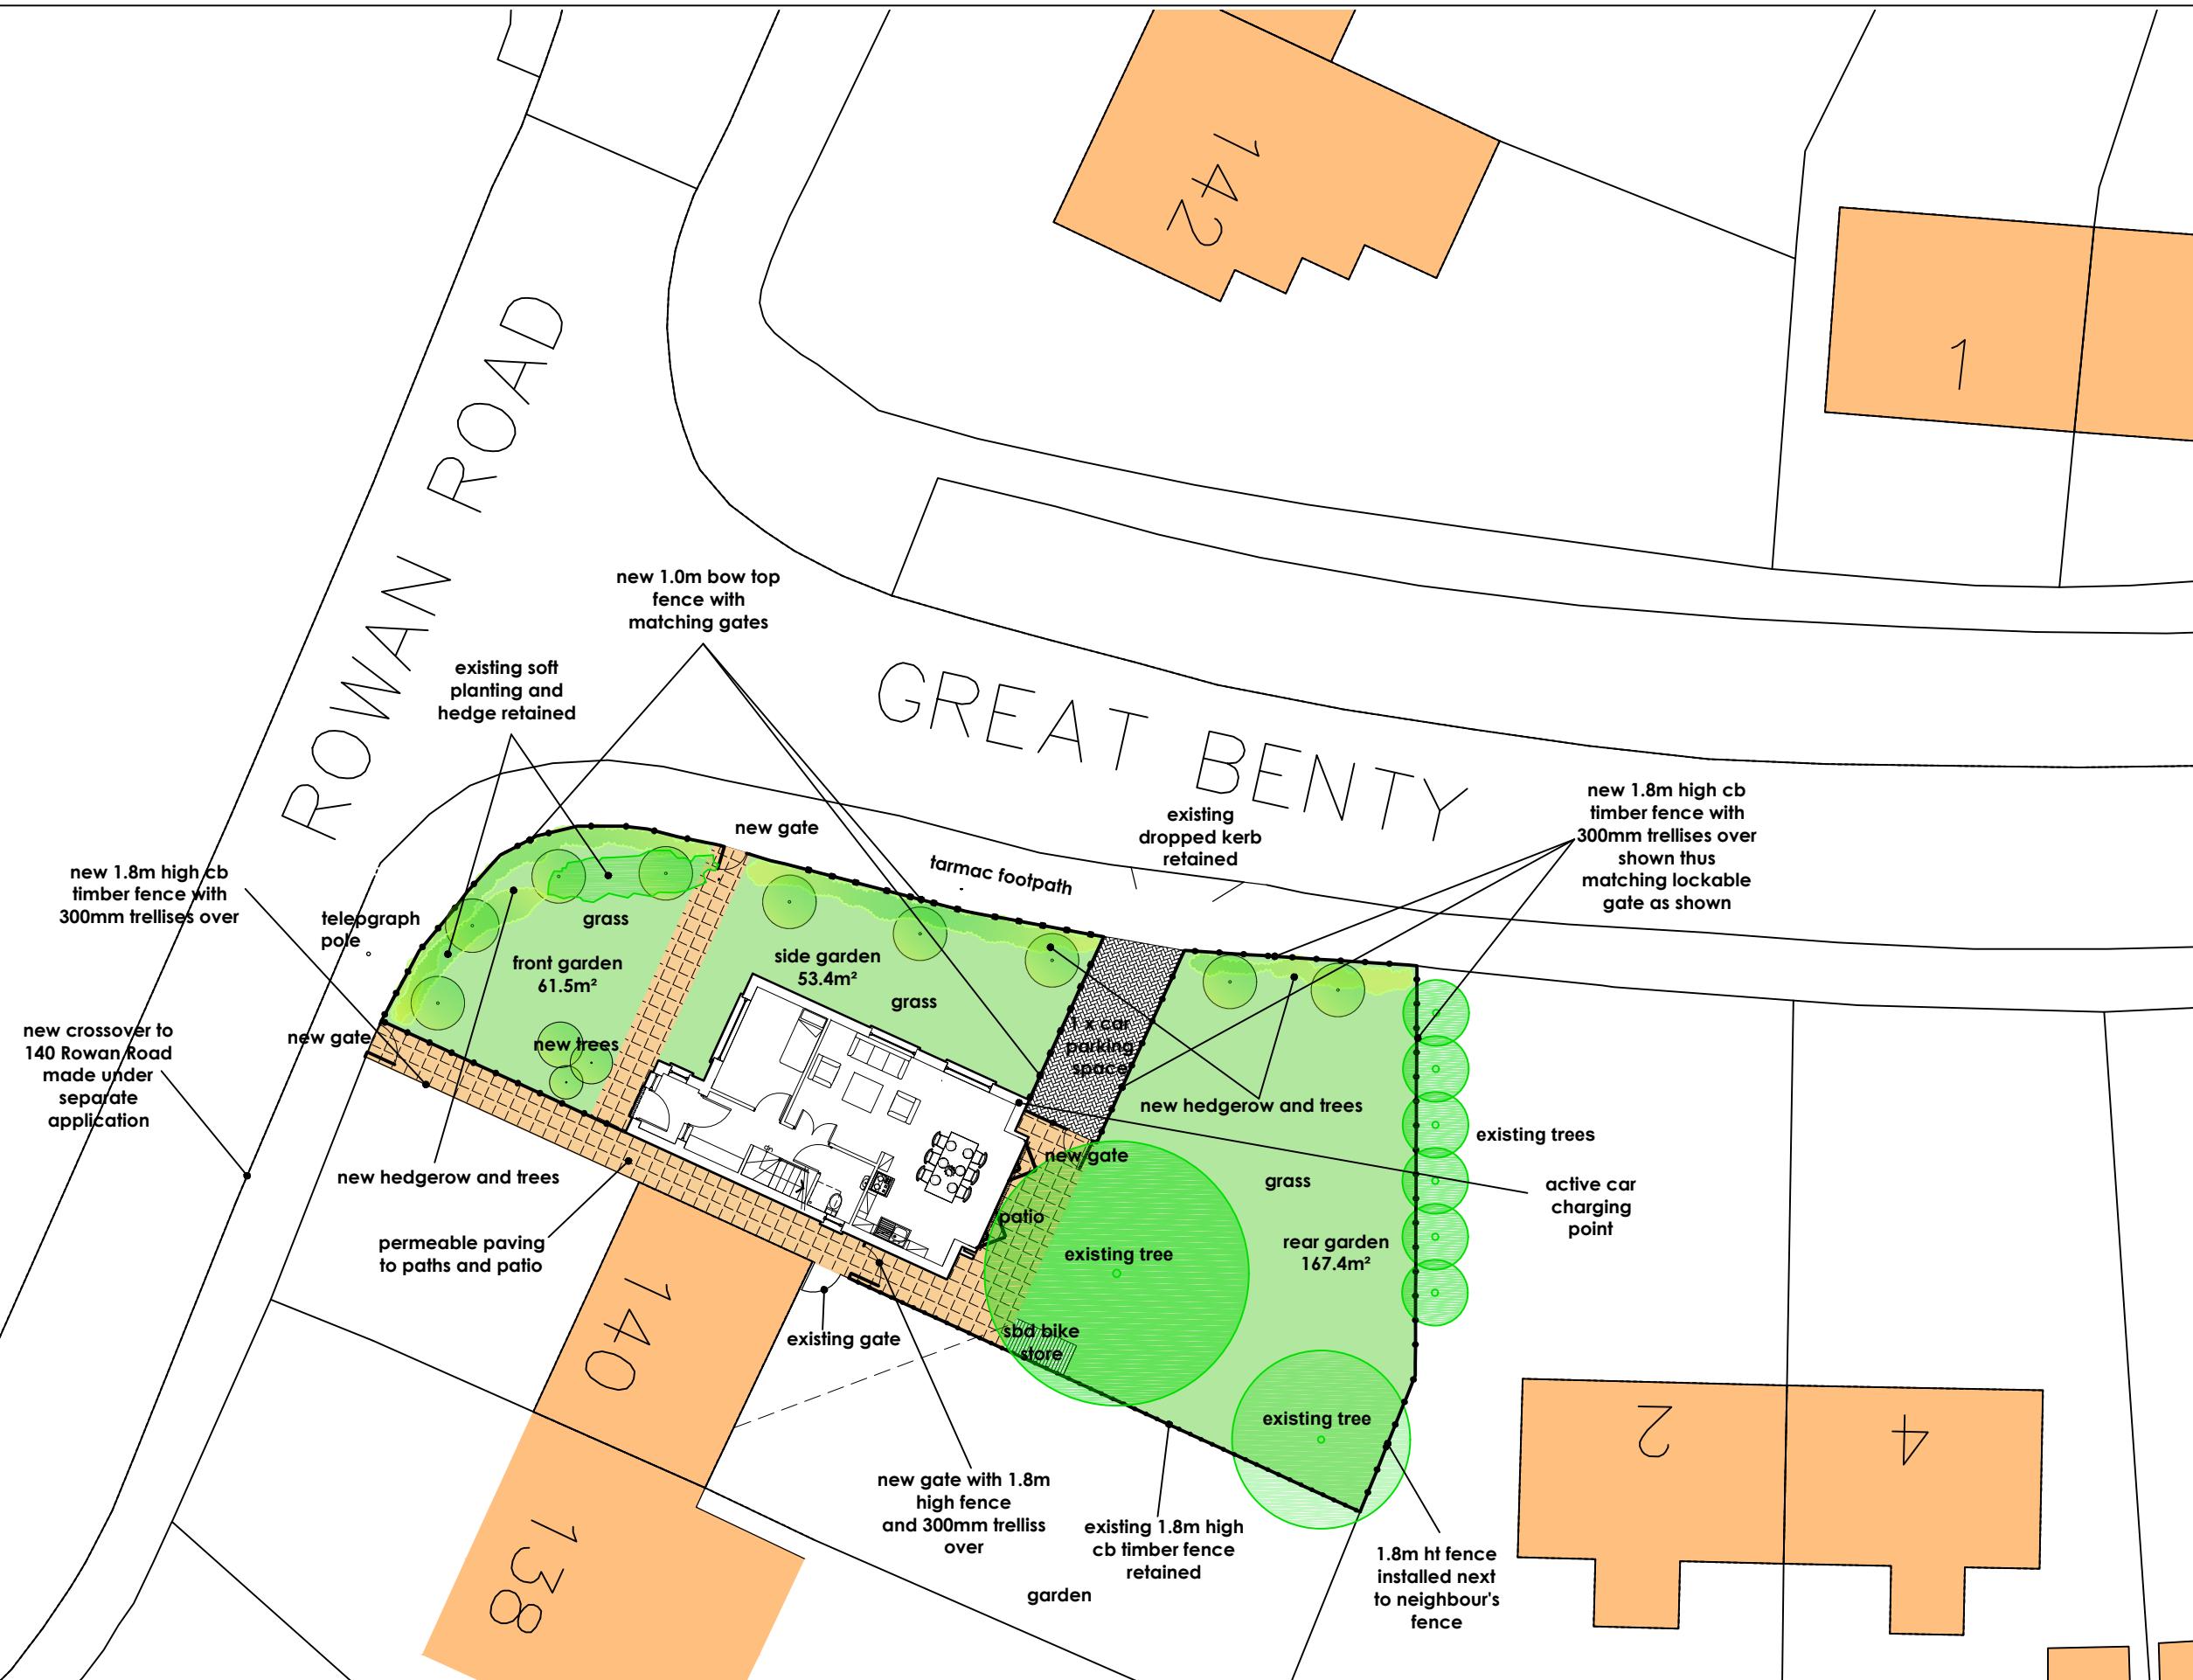

C	Note on new crossover to 10 Rowan Road added	db	15.08.22
B	Plan revised to reflect new window arrangement, front side garden fence note amended	db	12.08.22
A	Plan revised to 4 bed, 5 person house, side garden area revised	db	13.07.22

Rev Revision notes Initials Date



HILLINGDON LONDON

PLACE DIRECTORATE
CAPITAL PROGRAMME WORKS SERVICE
2E/10, CIVIC CENTRE, UXBRIDGE, UB8 1UW
Tel: 01895 250 111 www.hillingdon.gov.uk

PROJECT

LAND ADJACENT TO 140 ROWAN ROAD
WEST DRAYTON, UB7 7UE

DESCRIPTION

PROPOSED SITE PLAN

SCALE 1:200@A3 DRAWN BY DB CHECKED BY REV. DATE FEB 2022

DRAWING No.

2022/D/325/03 REV. C