

 



GF FLOOR PLAN @ GIA 48.3m²

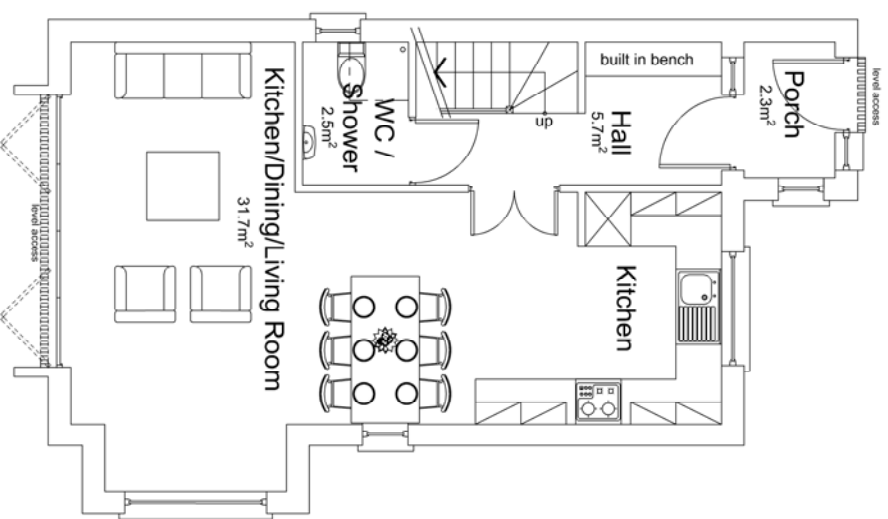


FF FLOOR PLAN @ GIA 45.2m²

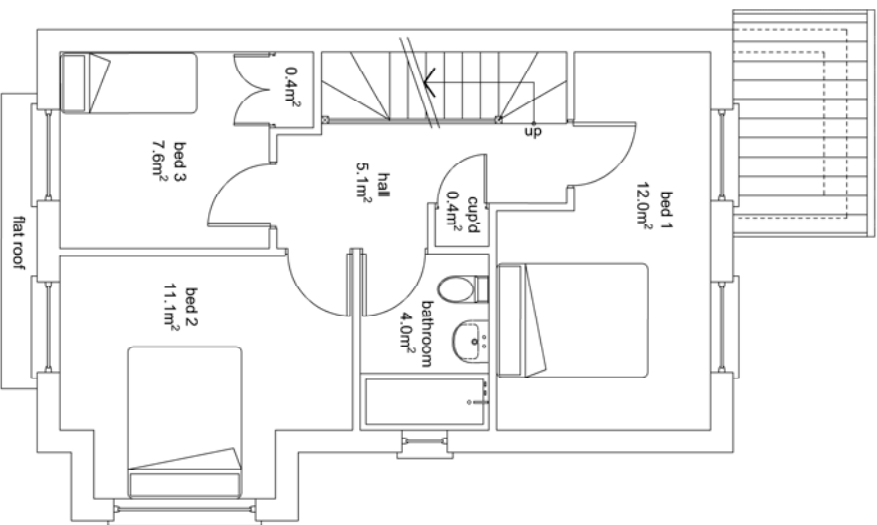

LOFT PLAN @ GIA = 27.8m² above 1.5m

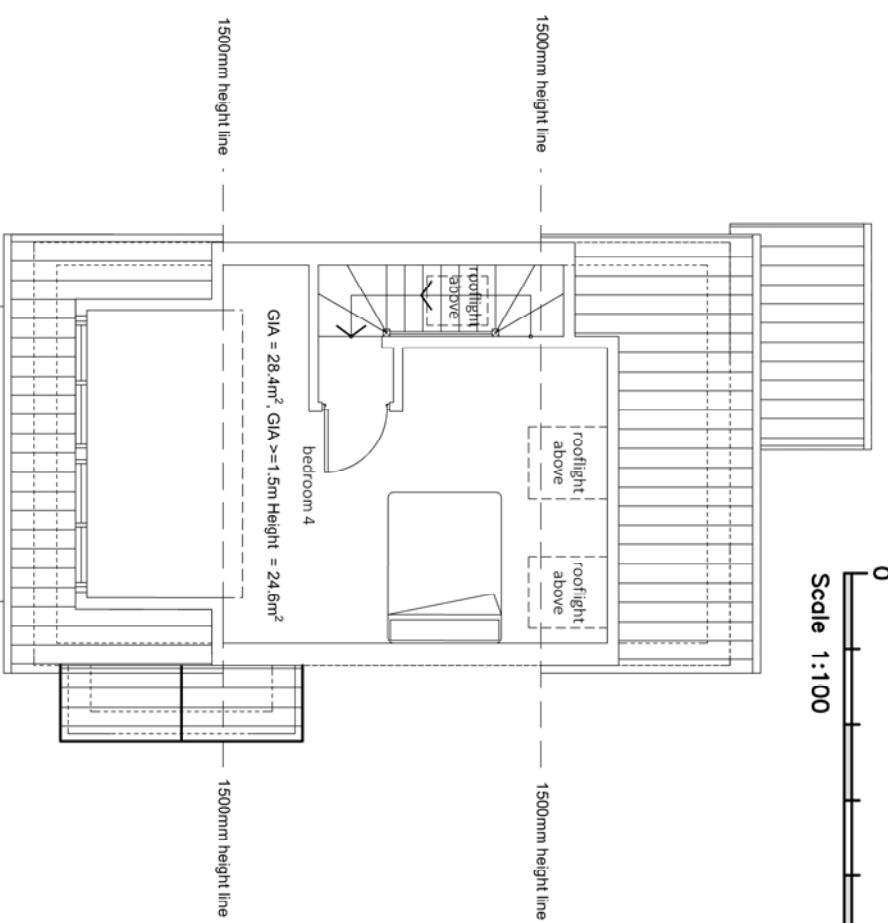

ROOF

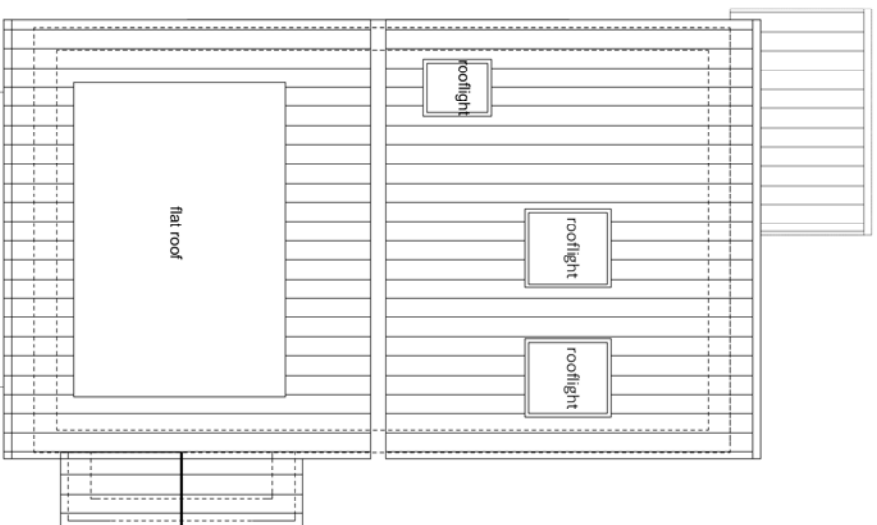

TOTAL AREAS FOR
4 BEDROOM, 7
PERSON DETACHED
HOUSE

TOTAL AREAS:

GEA @ 148.1m²
GIA @ 125.0m²

GIA @ 121.3m²
allowing for area
above 1.5m in loft

Revision notes		Initials	Date
Rev			



PLACE DIRECTORATE
CAPITAL PROGRAMME WORKS SERVICE
2E/10, CIVIC CENTRE, UXBRIDGE, UB8 1UW
Tel: 01895 259 111 Fax: 01895 277 224

PROJECT
LAND ADJACENT TO 140 ROWMAN ROAD
WEST DRAYTON, UB7 7UE

DESCRIPTION	
PROPOSED PLANS	
SCALE 1:100 @ A3	DRAWN BY IDB
CHECKED BY SV	DATE FEB 2022
DRAWING NO. 2022/D/325/P/04	REV.