


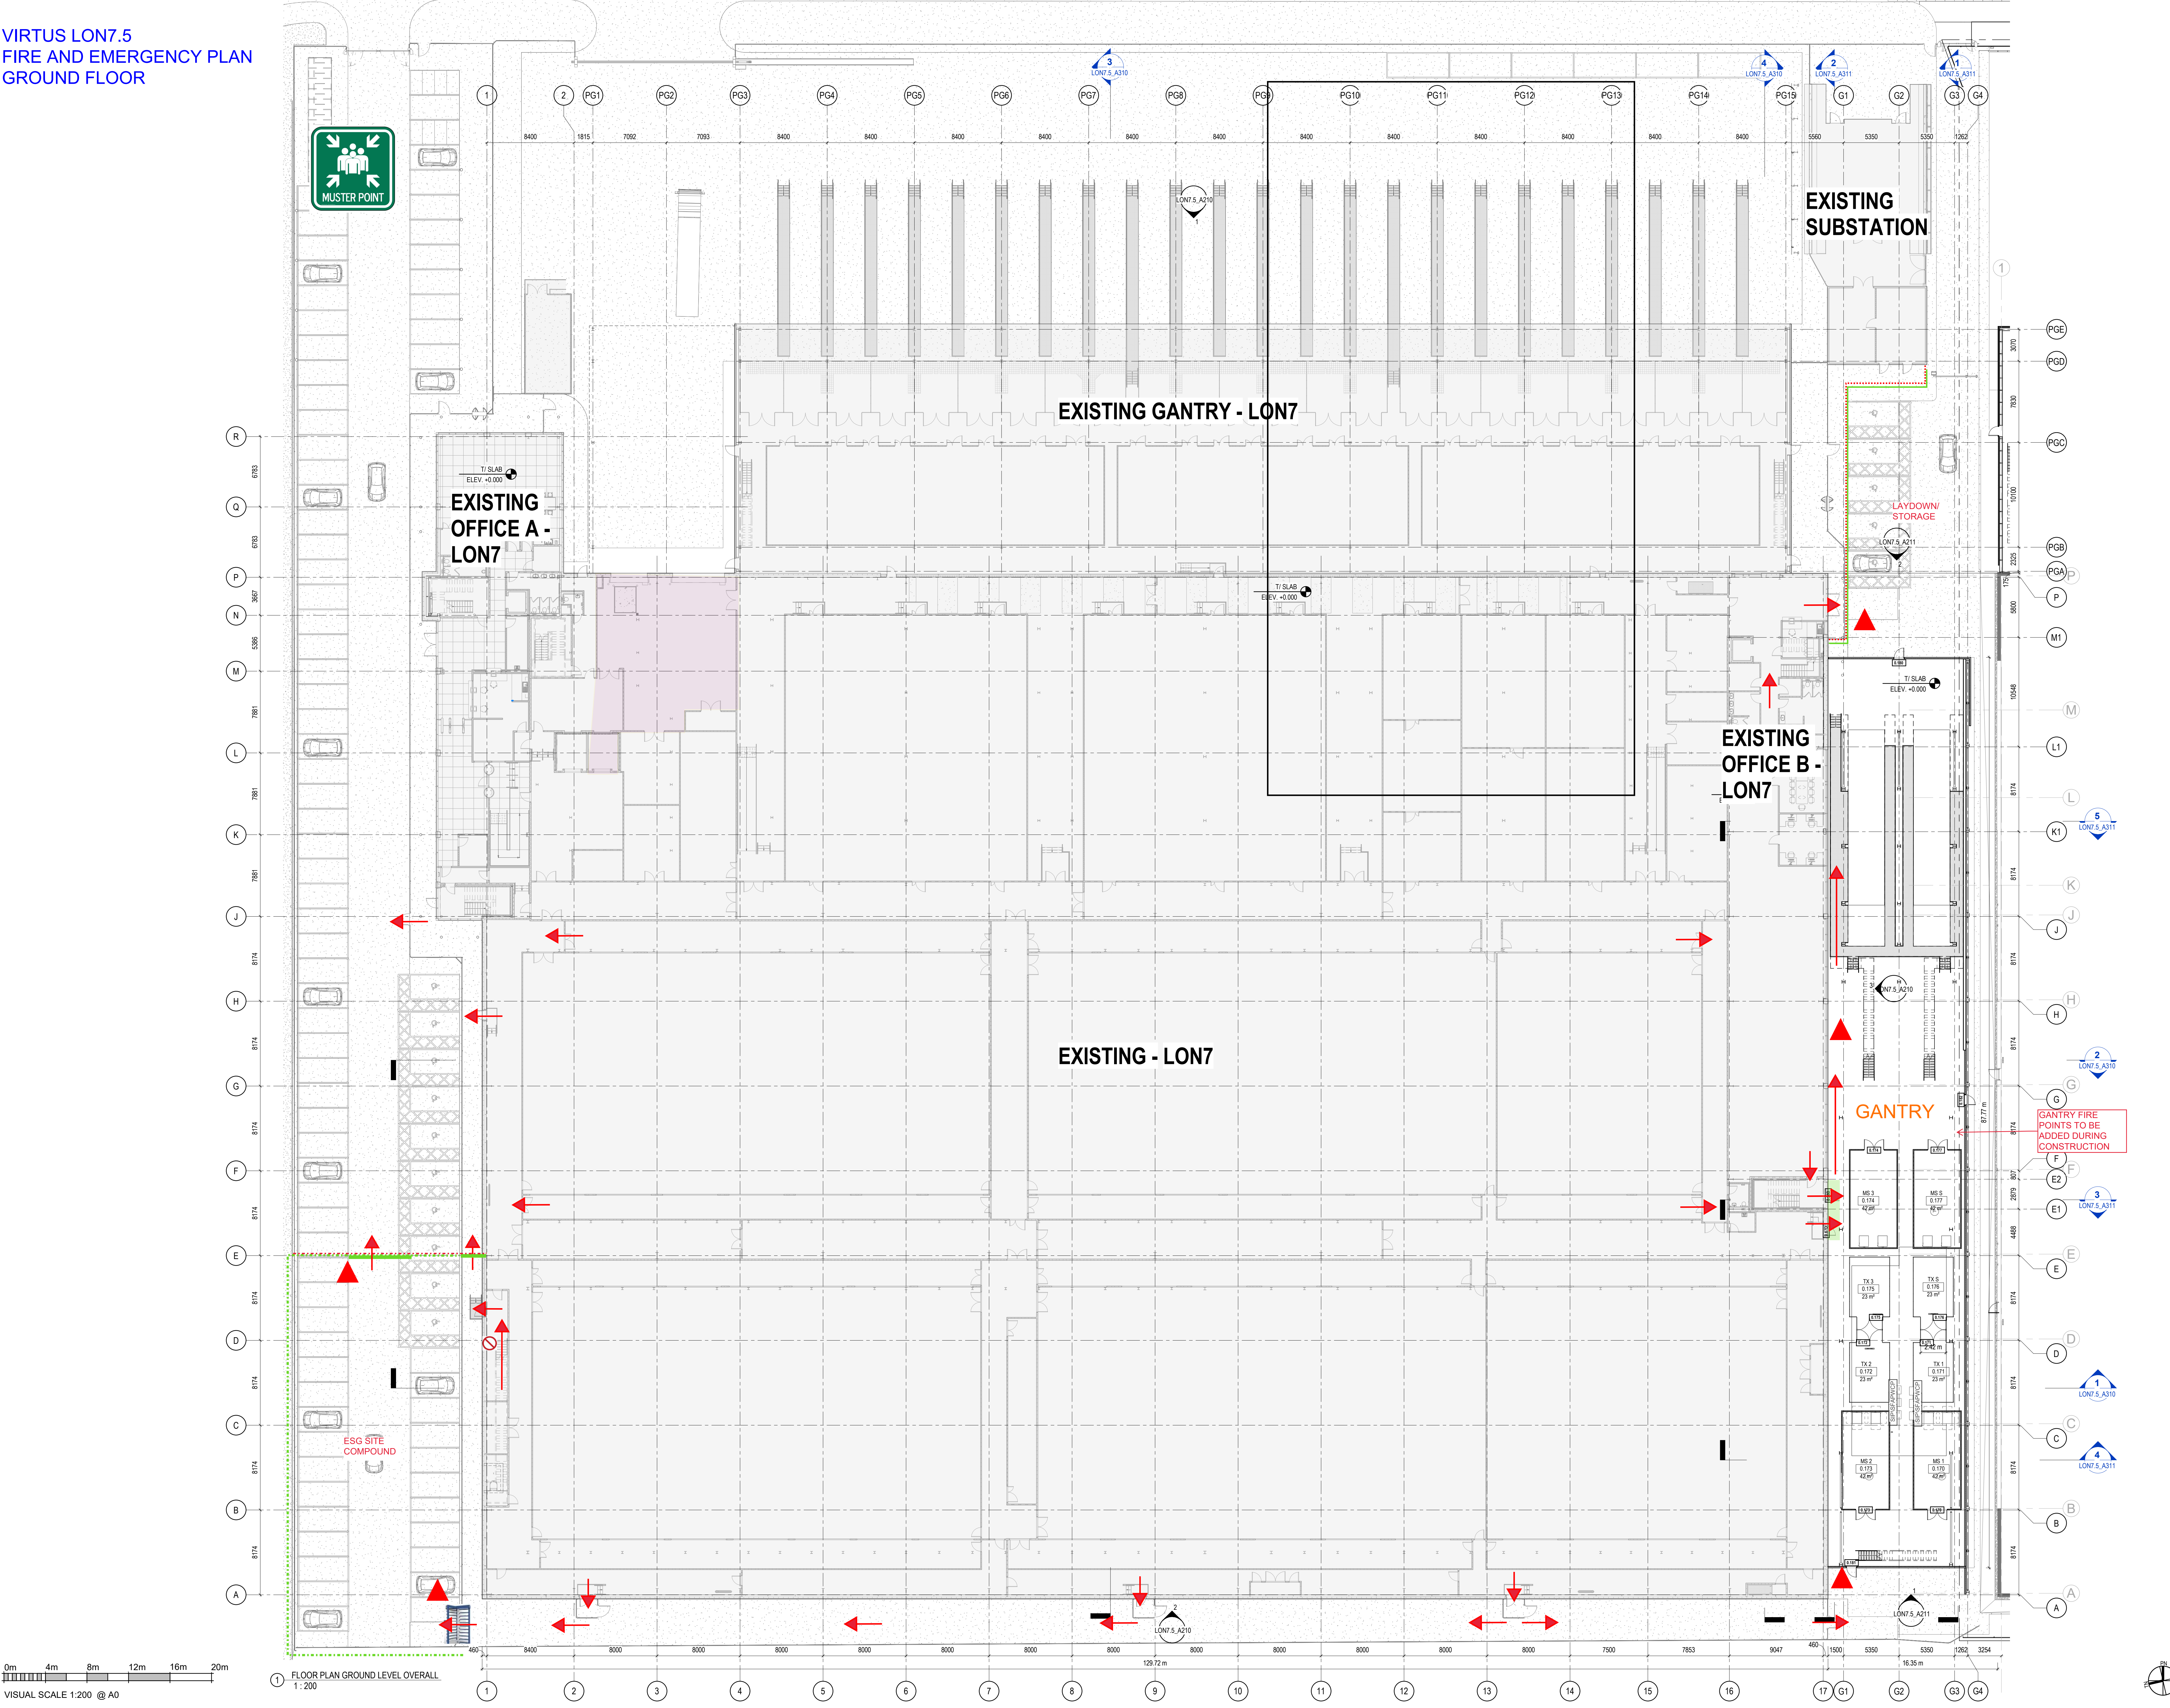

10. ALL DIMENSIONS STATED IN mm UNLESS OTHERWISE NOTED.

Rev	Date	ISSUED FOR TENDER	ST	ST
1	08/08/22	ISSUED FOR TENDER	ST	ST

Drawing Status
TENDER

Project Title
VTS LON7.5

Drawing Title
FLOOR PLAN GROUND LEVEL

Sheet	Scale	Date	Drawn	Ch'd
A0	1 : 200	08/08/22	ST	ST