


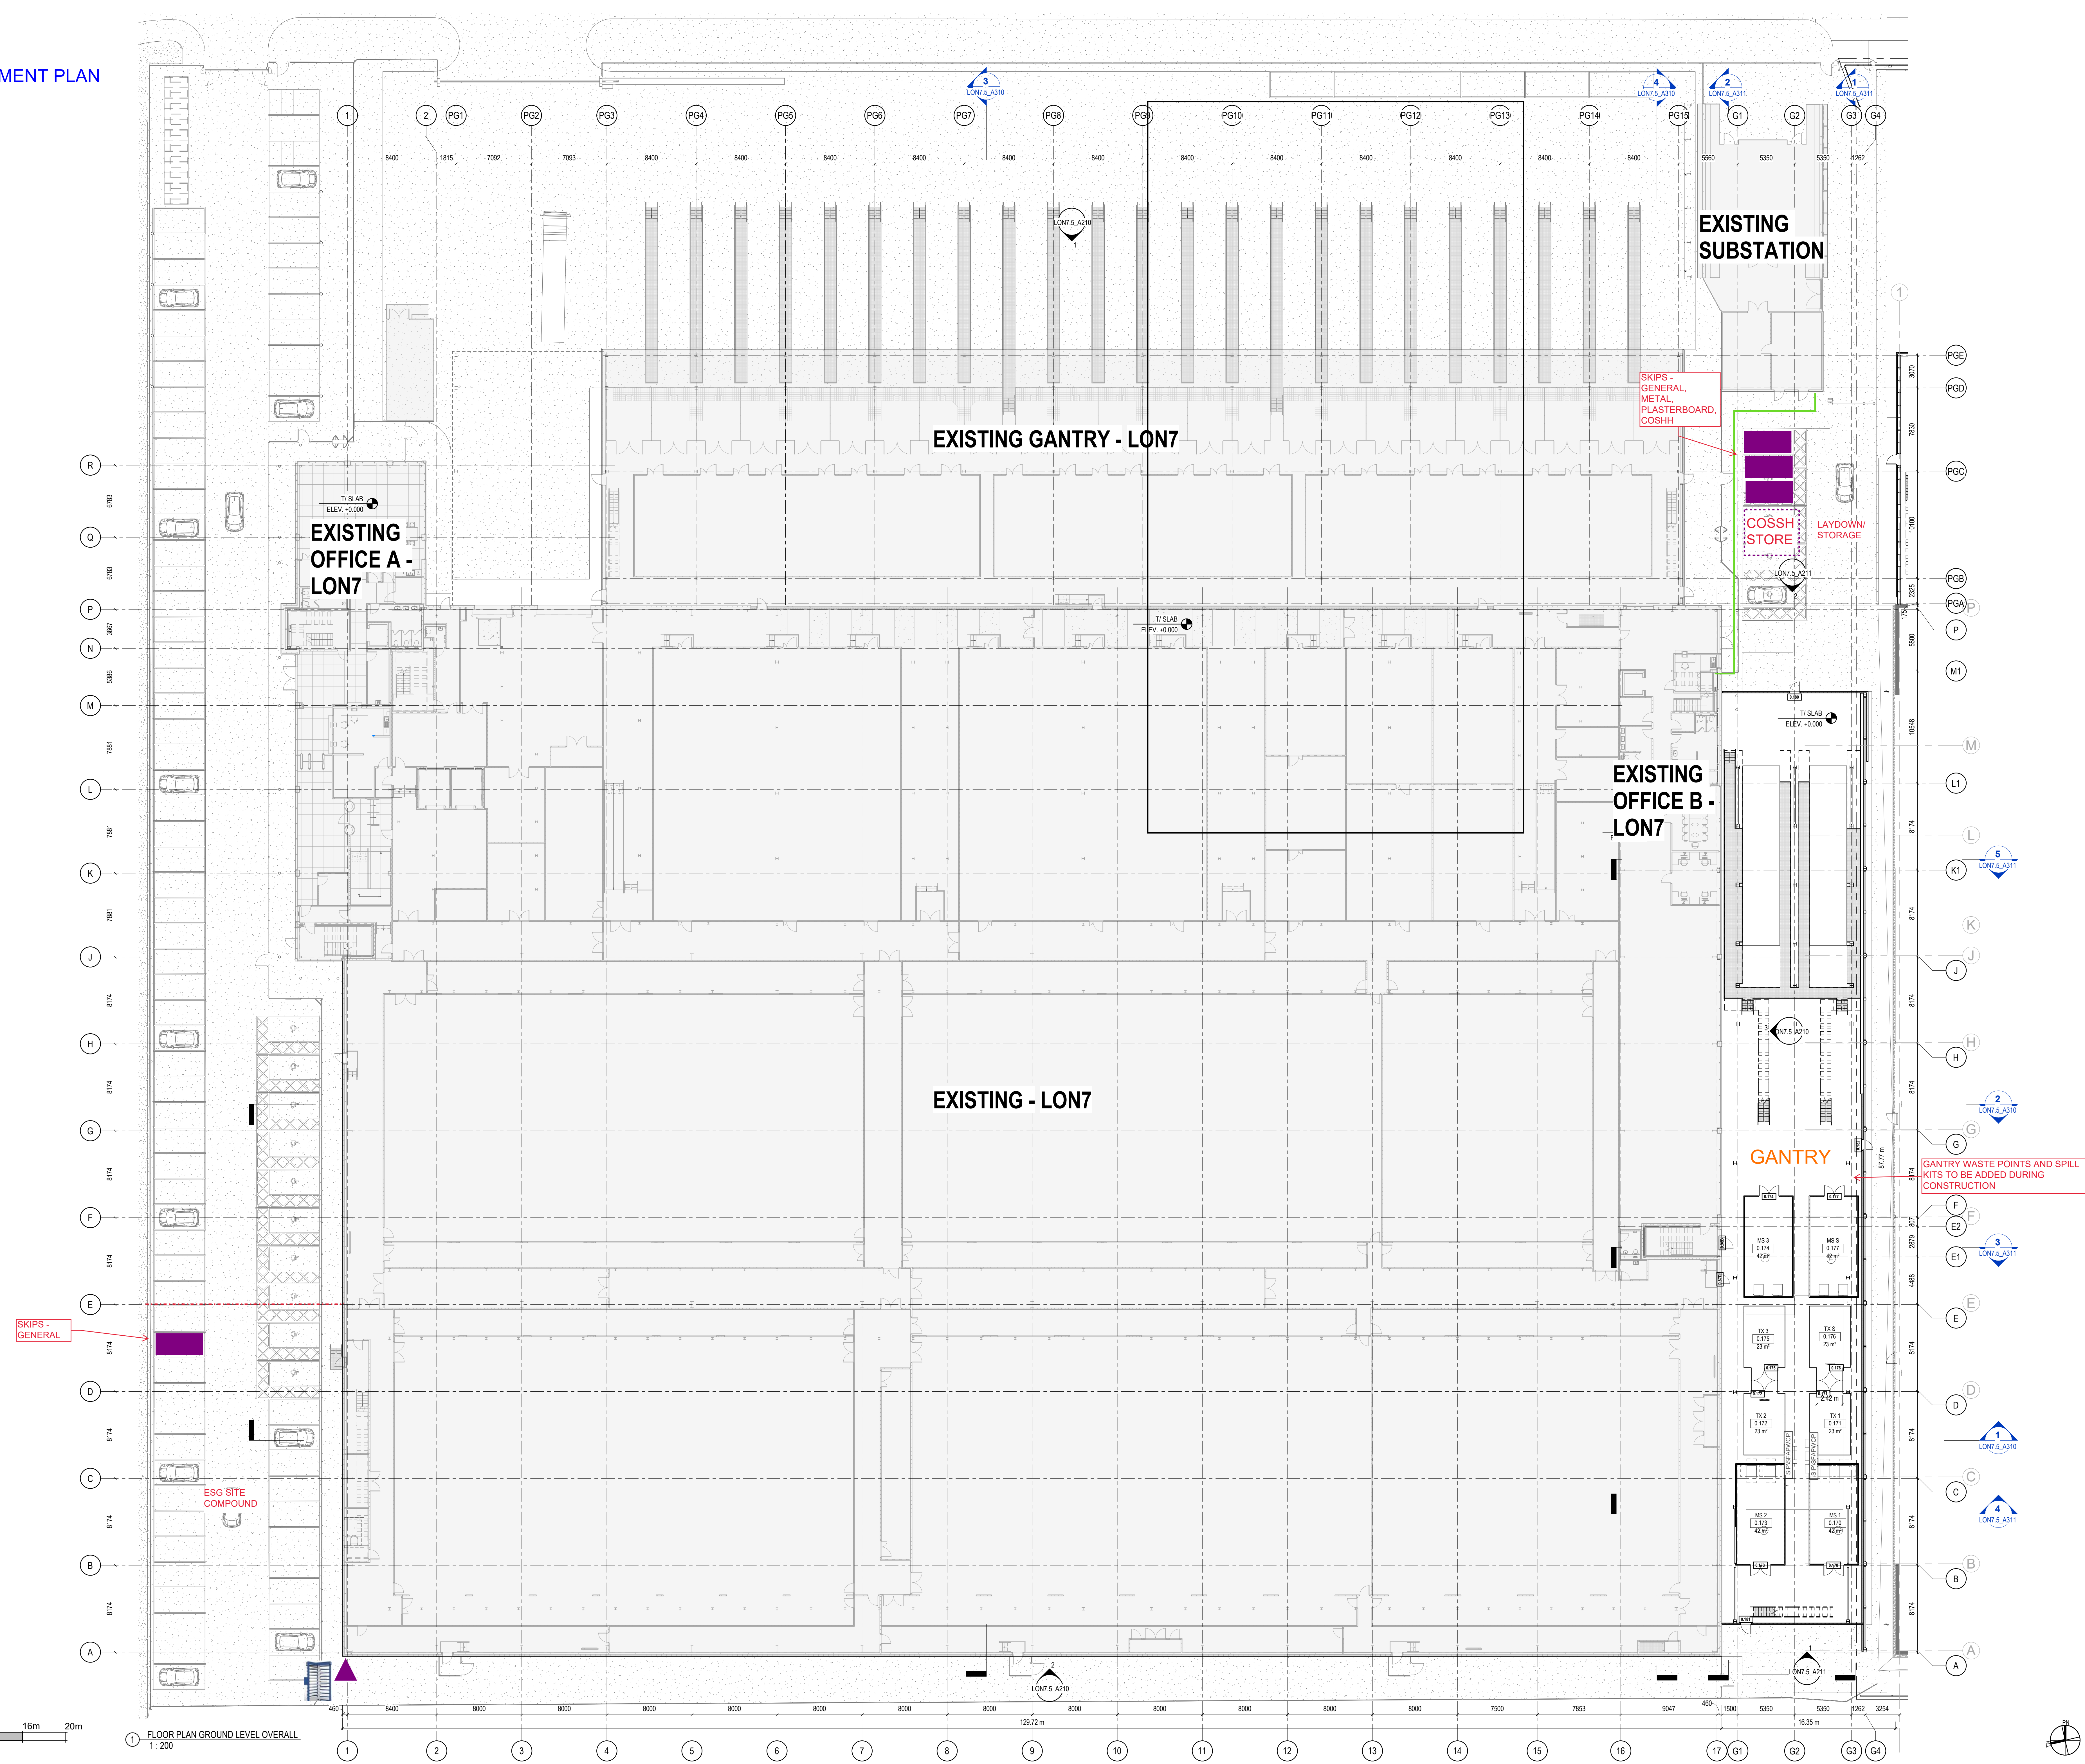

T01	08/08/22	ISSUED FOR TENDER	ST	ST
Rev	Date	Description	Drawn	Ch'd

Drawing Status
TENDER

Project Title
VTS LON7.5

Drawing Title
FLOOR PLAN GROUND LEVEL

Sheet	Scale	Date	Drawn	Ch'd
A0	1 : 200	08/08/22	ST	ST