
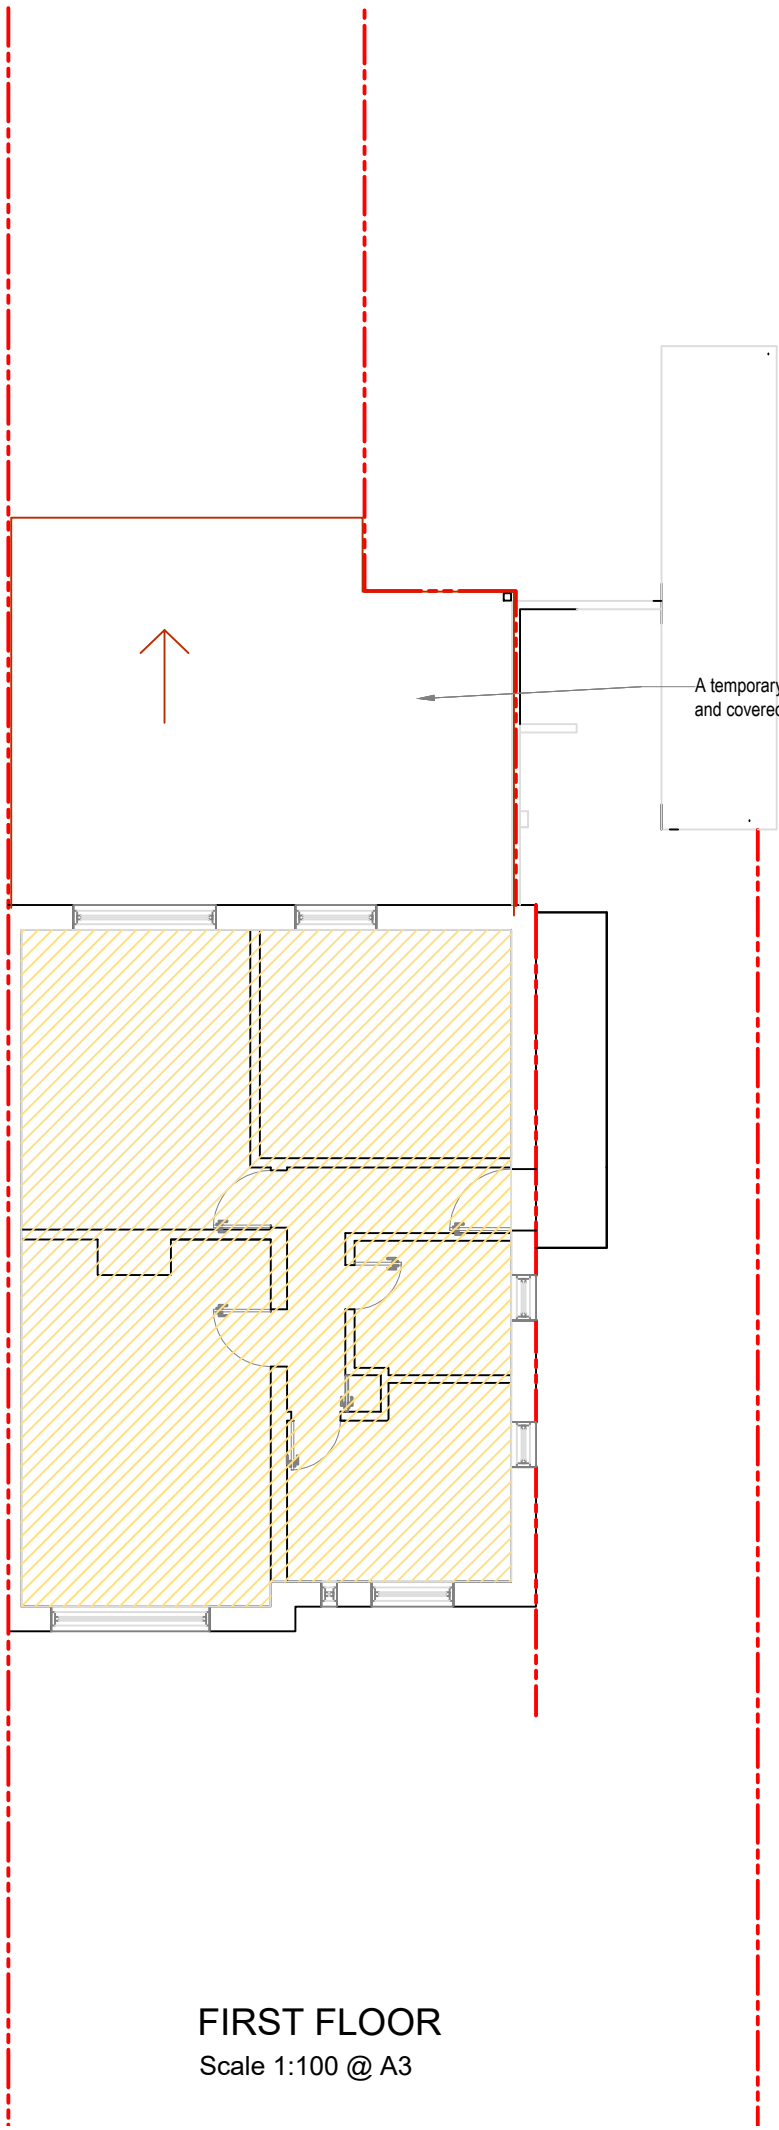


EXISTING

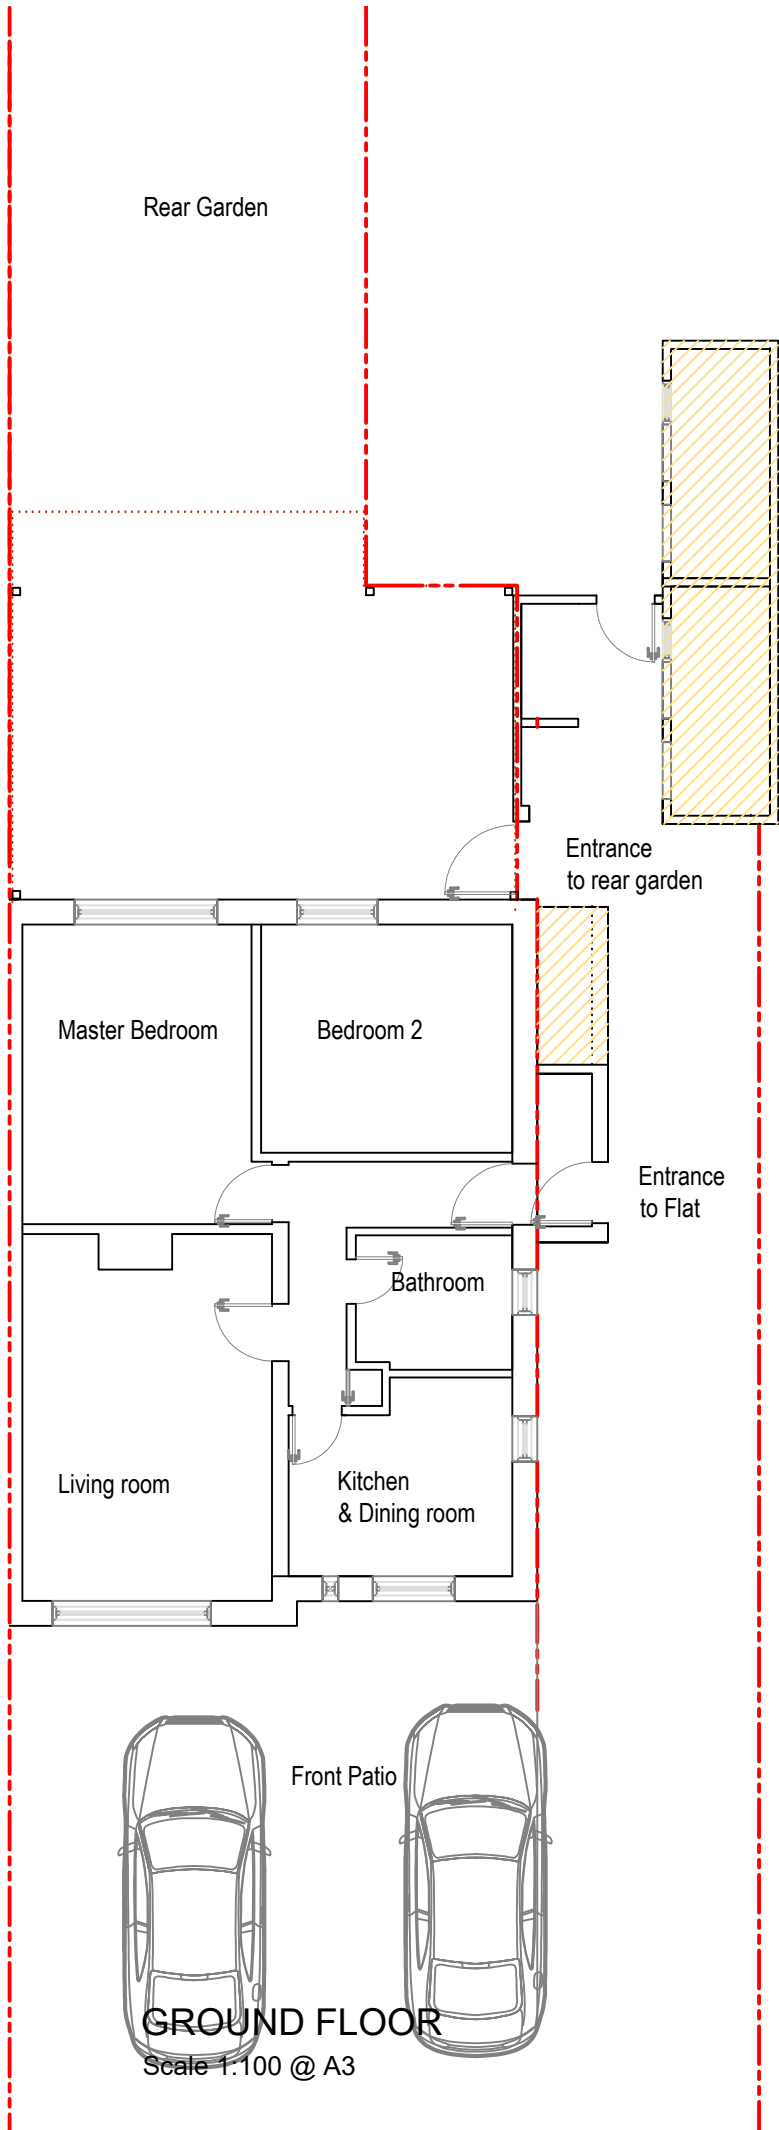

1:1	- mm - 0	10	20	30	40
1:100	- m - 0	1	2	3	4

Rev	Desc	By	Date	Ch
REVISIONS				

arkluta

15 Ashfield Road
London
W3 7JE

Tel (+ 44) 0208 743 5600
Mob (+ 44) 077 69811452
E-mail: arkluta@hotmail.co.uk

Project:
59 BARNHILL ROAD
LONDON UB4 9AR

Client :
Title:

EXISTING
FLOOR PLANS

Scale: 1:100@A3	Drawn by: GME
Date: SEP 2025	Checked by: LV
Drawing No: 25-BR-01P	Rev: .