
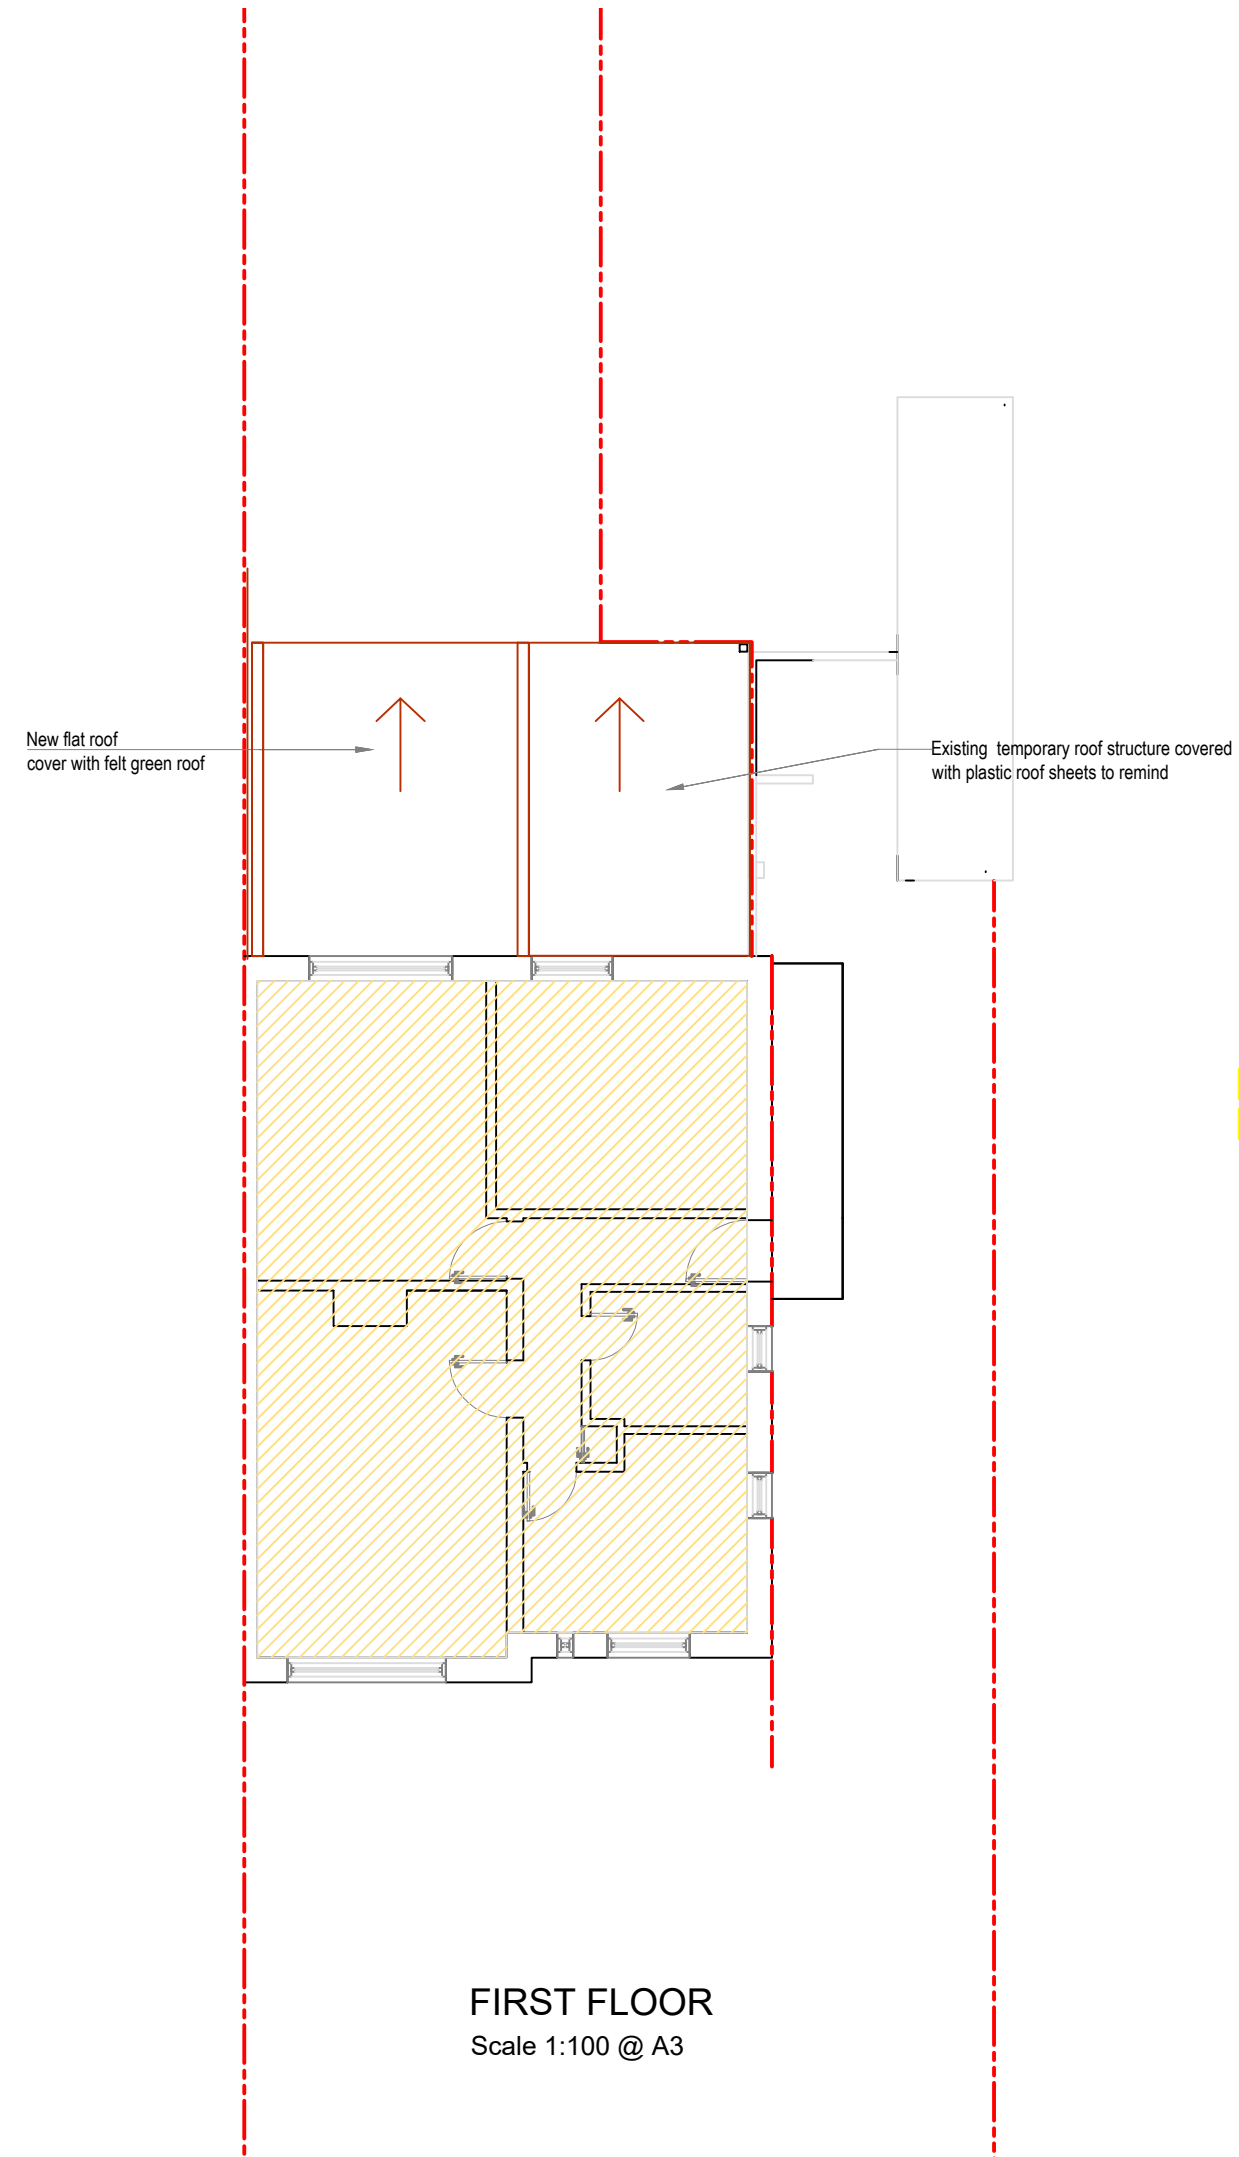


PROPOSED

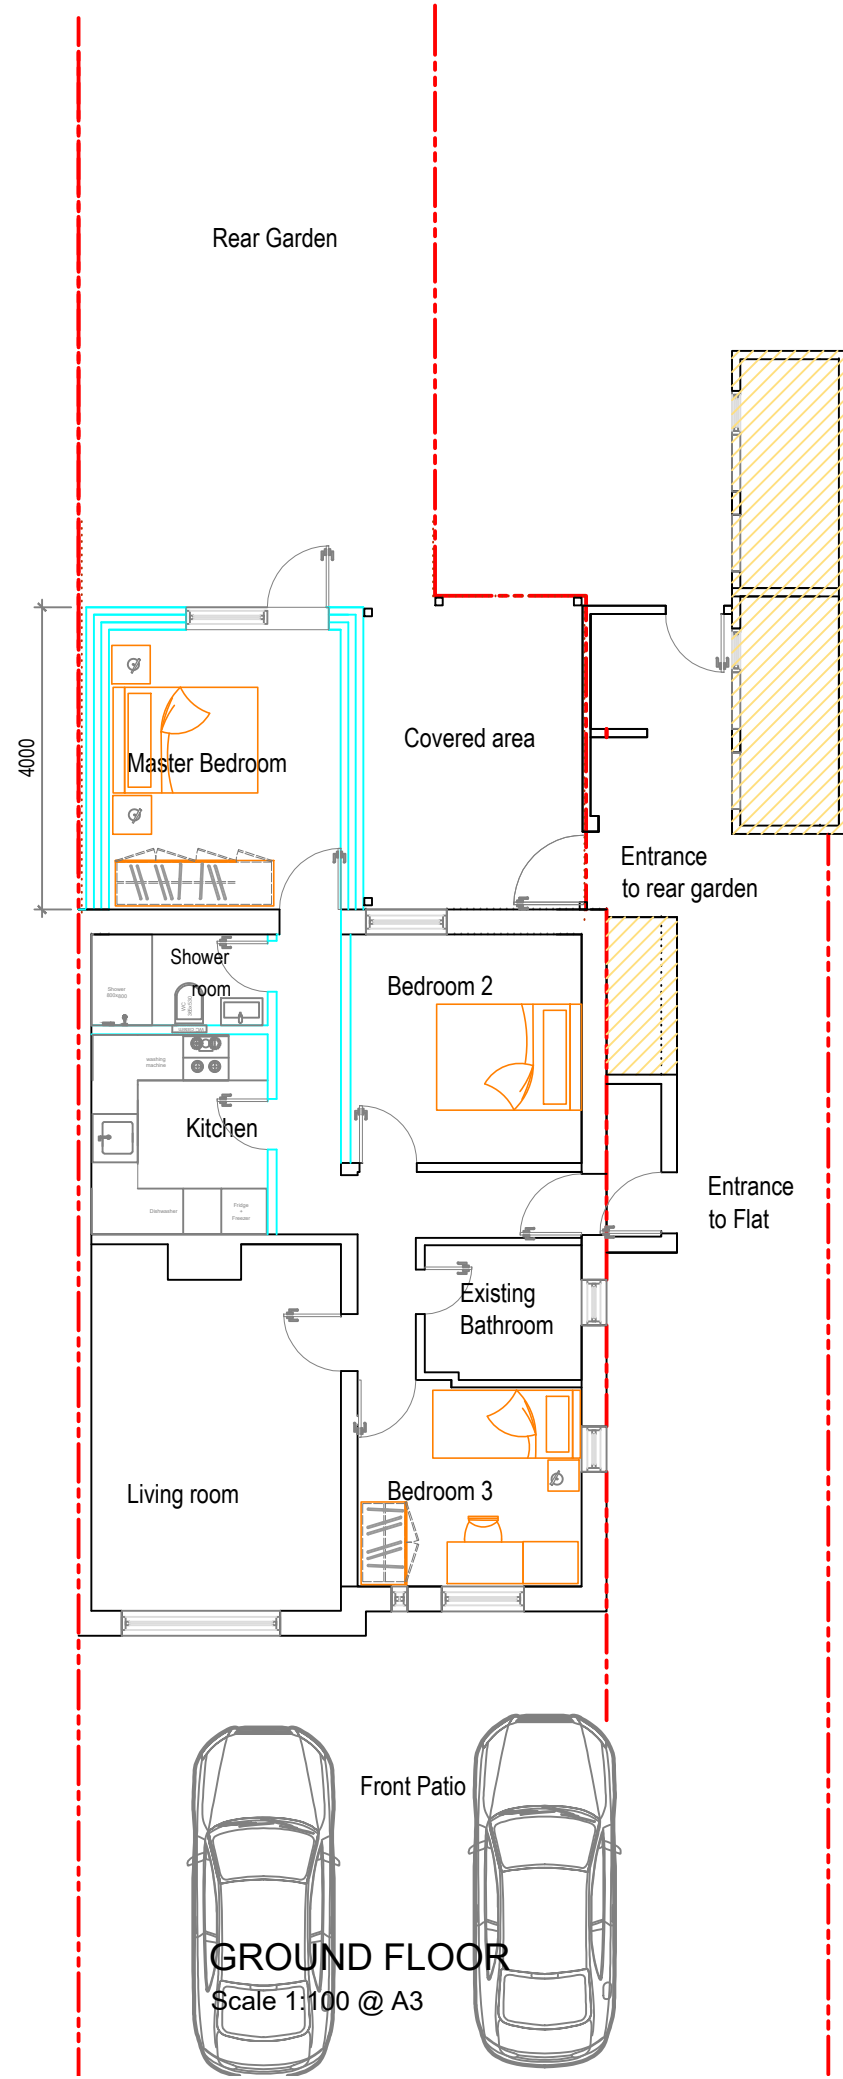

1:1	- mm - 0	10	20	30	40
1:100	- m - 0	1	2	3	4

Rev	Desc	By	Date	Ch
REVISIONS				

arkluta

15 Ashfield Road
London
W3 7JE

Tel (+44) 0208 743 5600
Mob (+44) 077 69811452
E-mail: arkluta@hotmail.co.uk

Project:
59 BARNHILL ROAD
LONDON UB4 9AR

Client :
Title:

**PROPOSED
FLOOR PLANS**

Scale:	Drawn by:
NTS	GME
Date:	Checked by:
SEP 2025	LV
Drawing No:	Rev:
25-BR-03P	.