



PROPOSED

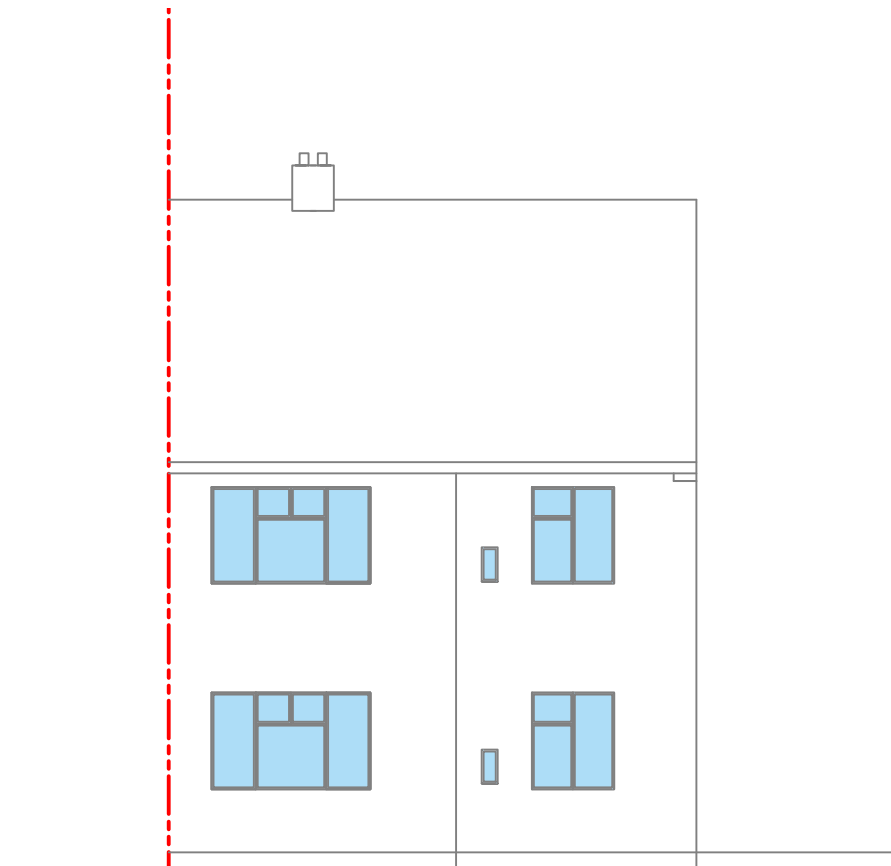


FRONT ELEVATION
Scale 1:100 @ A3

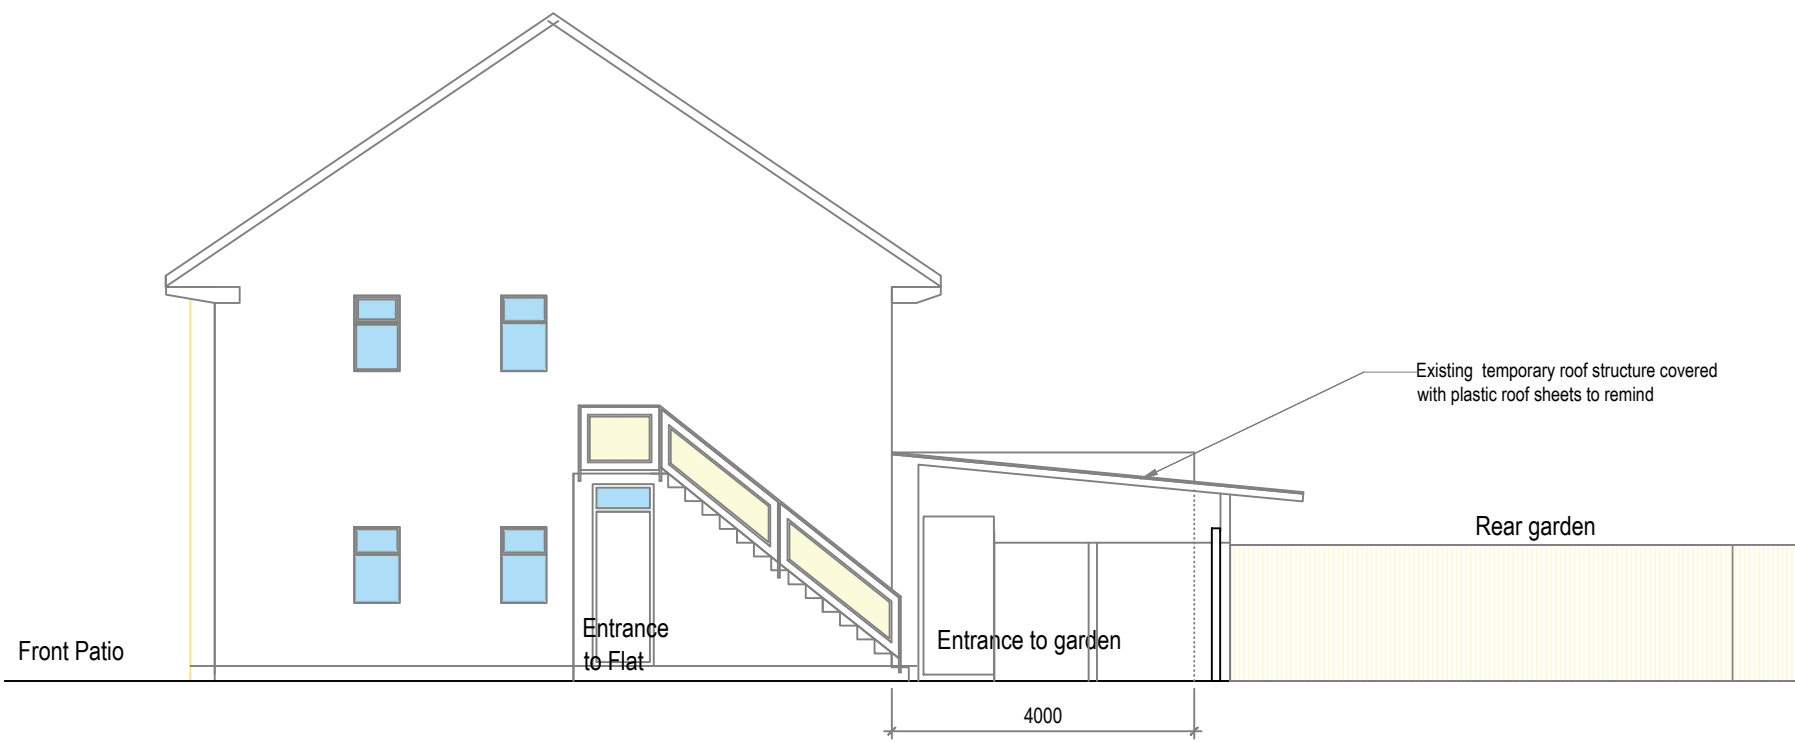

RIGHT SIDE ELEVATION
Scale 1:100 @ A3

1:1	- mm - 0	10	20	30	40
1:100	- m - 0	1	2	3	4

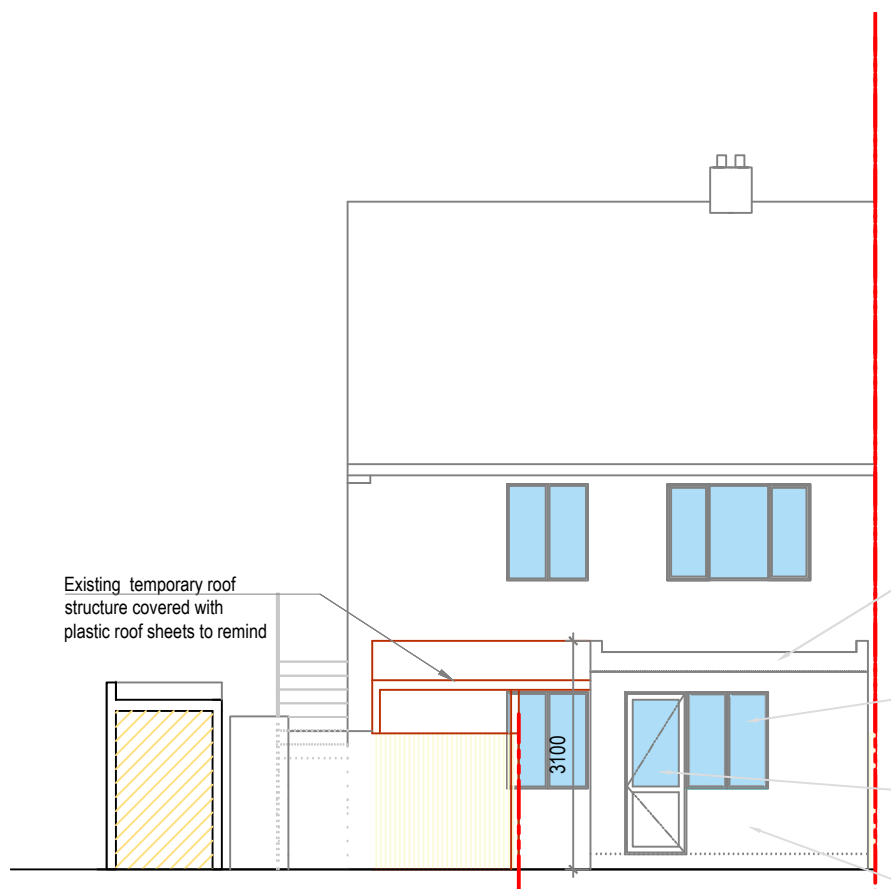


REAR ELEVATION

The proposed new fascia board will be installed to match the materials, colour, and profile of the existing

New double-glazed window to match existing (detail, colour, and style)

New double-glazed door to match existing (detail, colour, and style)

A new brick wall will be constructed to match the existing in material, colour, and pointing

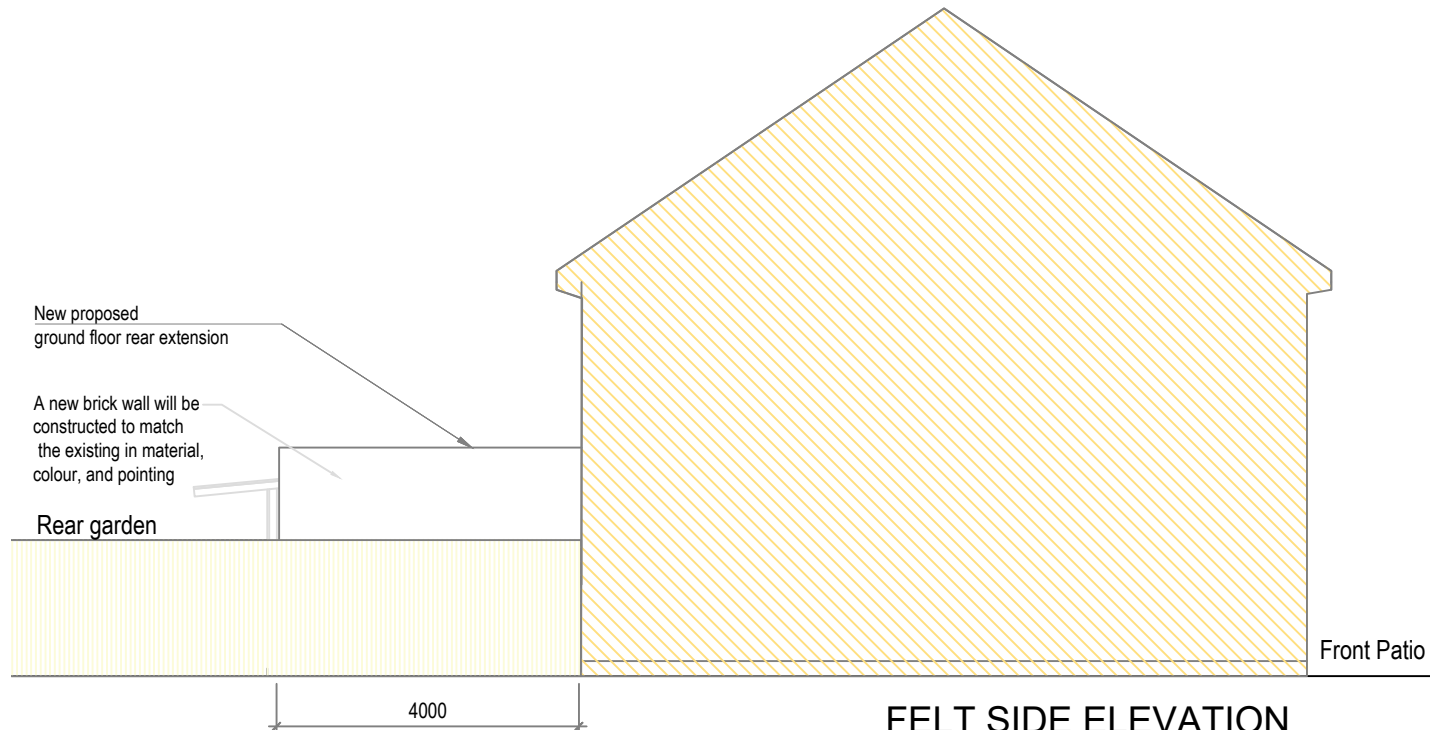

FELT SIDE ELEVATION
Scale 1:100 @ A3

New proposed ground floor rear extension

A new brick wall will be constructed to match the existing in material, colour, and pointing

Rev	Desc	By	Date	Ch
REVISIONS				

arkluta

15 Ashfield Road
London
W3 7JE

Tel (+44) 0208 743 5600
Mob (+44) 077 69811452
E-mail: arkluta@hotmail.co.uk

Project:
59 BARNHILL ROAD
LONDON UB4 9AR

Client:
Title:

PROPOSED
Elevations

Scale: 1:100@A3	Drawn by: GME
Date: SEP 2025	Checked by: LV
Drawing No: 25-BR-04P	Rev: