




01 - FRONT ELEVATION



02 - REAR ELEVATION

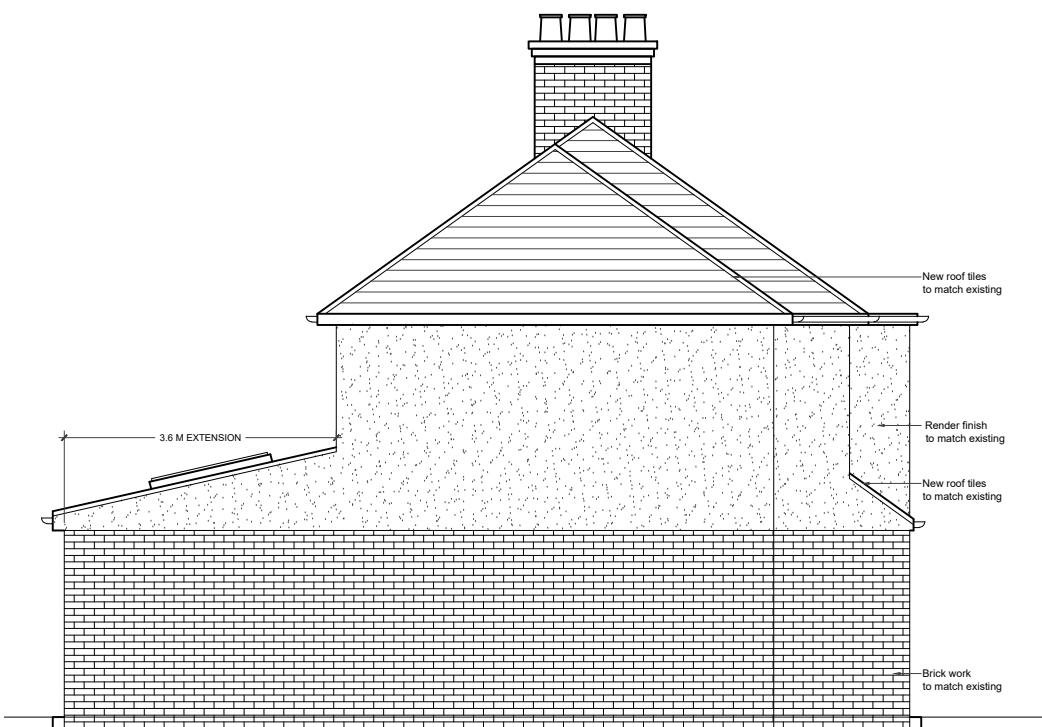

03 - SIDE ELEVATION

REVISIONS			
NO.	DESCRIPTION	DATE	BY

**HOUSE-HOLDER  
APPLICATION**

DE ARCHITECTURAL CONSULT. LTD			
M: 07869580774, 07883602259			
E: design.endeavour@gmail.com			
Project 41 CORONATION ROAD HAYES LONDON, UB3 4JT			
Title PROPOSED ELEVATIONS			
Scale 1:100@A3	Drawn MZ	Approved	Date APR 22
Job No. DAC-072/22	Drawing No. PH-41CR-04	Rev.	-