



Note: The Drawings is for planning purpose and should not be used for construction.
All dimensions should be confirmed on site and any deviation should be reported back to designer.


PD: Pebble dash
BW: Brick Work

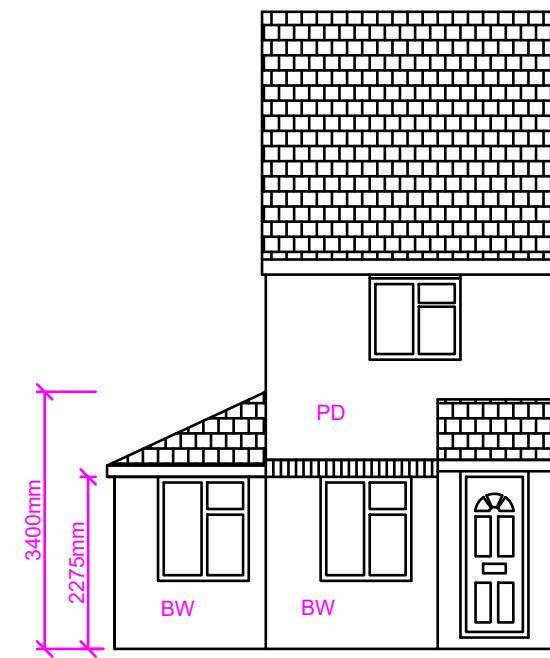


Proposed Front Elevation

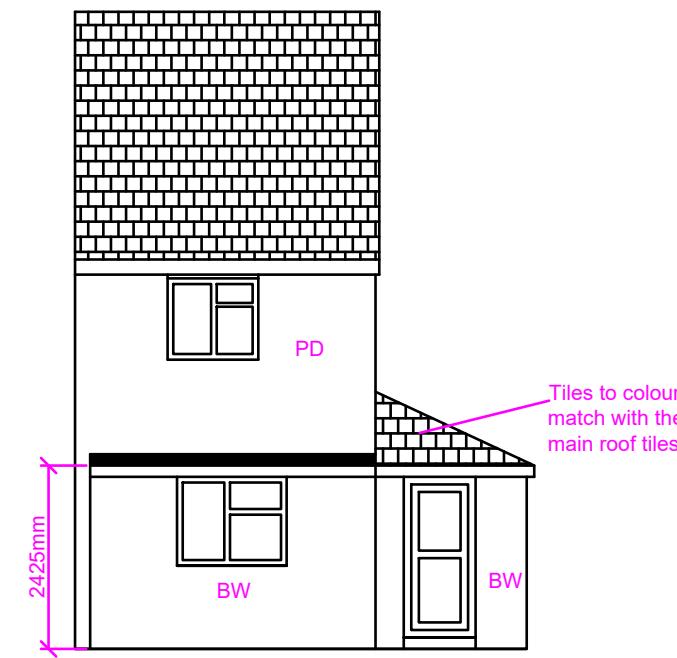

Proposed Rear Elevation

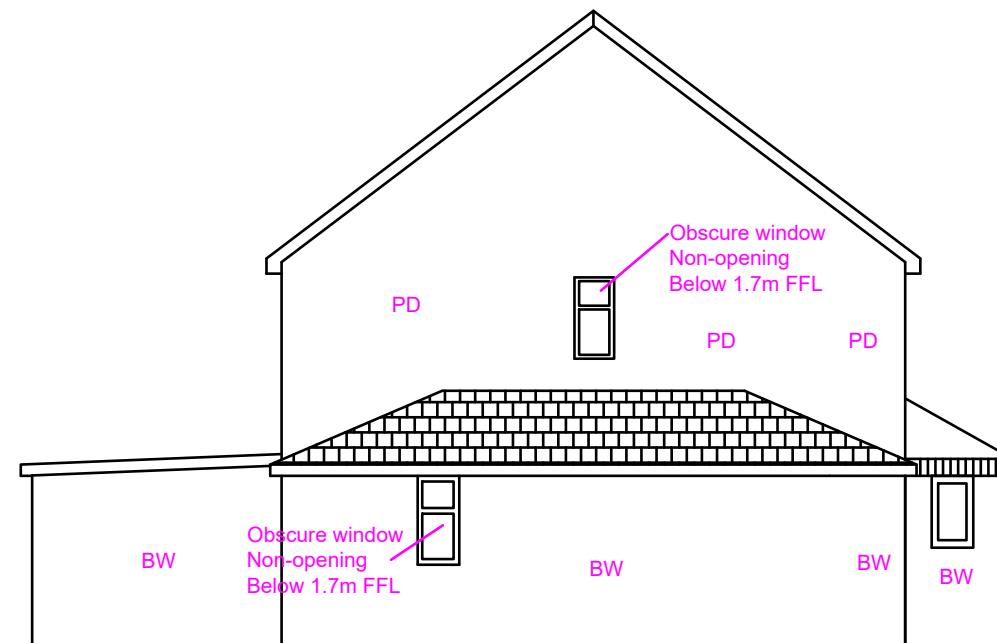

Proposed Side Elevation (LHS)

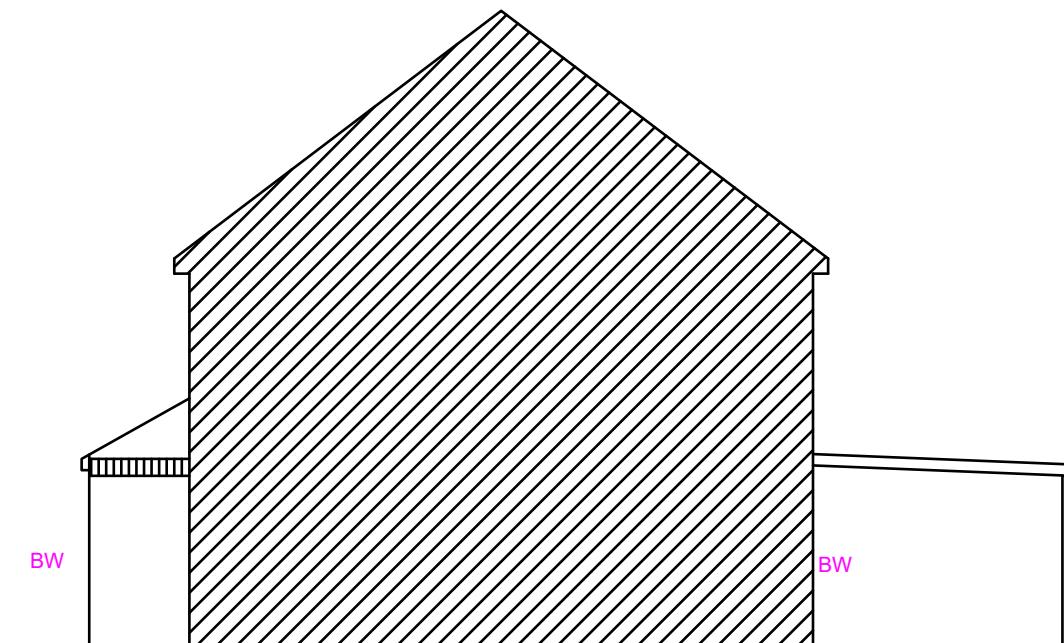

Proposed Side Elevation (RHS)

Proposed Development: Single Storey Side and Single Storey Rear Extension	Site Address: 63 Abbotswood Way Hayes UB3 3PF	Revisions: <table border="1"> <tr> <th>Rev</th> <th>Date</th> <th>Description</th> </tr> <tr> <td>A</td> <td>02/05/2022</td> <td></td> </tr> <tr> <td>B</td> <td>01/07/2022</td> <td>Amended Side extension width F Ele in line with the house.</td> </tr> <tr> <td></td> <td></td> <td></td> </tr> <tr> <td></td> <td></td> <td></td> </tr> </table>	Rev	Date	Description	A	02/05/2022		B	01/07/2022	Amended Side extension width F Ele in line with the house.							Drawing Description: Proposed Elevations Drawing No: ART/2022/SERE63AW/PE Rev B	Scale: 1:100 Paper Size: A3 Sheet No: 3 of 4	ART CONSULTANTS (UK) LTD 113 LONG LANE STANWELL TW19 7AL M:07960071377 E: ARTCONSULTANTSUK@GMAIL.COM
Rev	Date	Description																		
A	02/05/2022																			
B	01/07/2022	Amended Side extension width F Ele in line with the house.																		