


Note: This Drawing is for planning purpose and should not be used for construction.
All dimensions should be confirmed on site and any deviation should be reported back to designer.

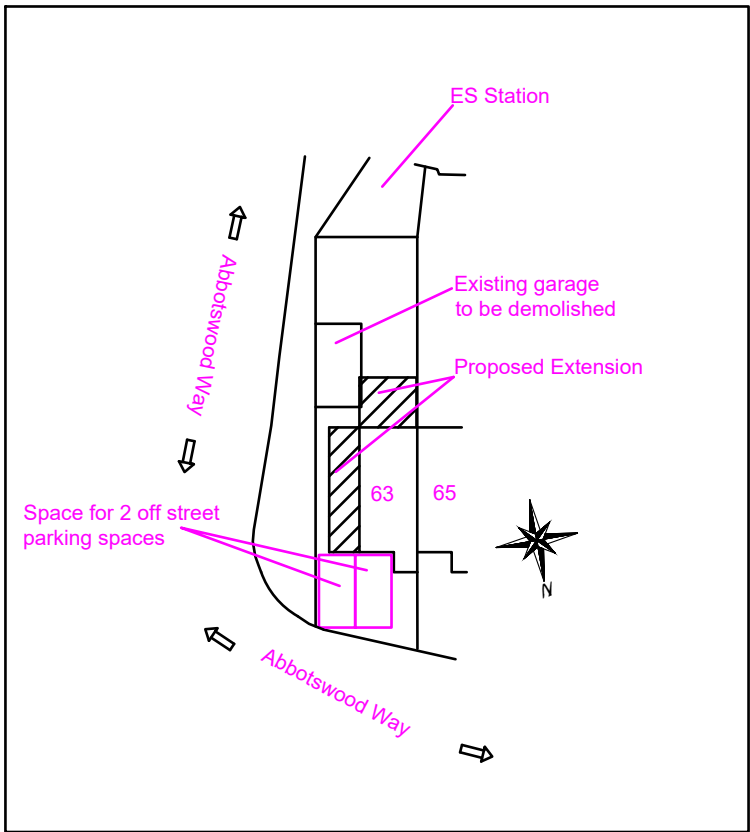

Site Plan@
1:500



Location Plan@
1:1250

Proposed Development:

Single Storey Side and Single Storey Rear Extension

Site Address:

63 Abbotswood Way
Hayes UB3 3PF

Revisions:

Rev	Date	Description
A	02/05/2022	
B	01/07/2022	Amended Side extension width F Eie in line with the house.


Drawing Description:

Site plan & Location Plan

Drawing No:

ART/2022/SERE63AW/SPLP Rev B

Scale: 1:500, 1:1250
Paper Size: A3
Sheet No: 4 of 4

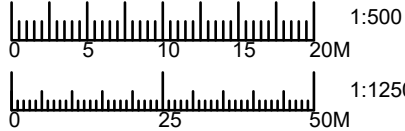

ART CONSULTANTS (UK) LTD
113 LONG LANE
STANWELL
TW19 7AL
M:07960071377
E: ARTCONSULTANTSUK@GMAIL.COM