



PD: Pebble dash
BW: Brick Work


Note: The Drawings is for planning purpose and should not be used for construction.
All dimensions should be confirmed on site and any deviation should be reported back to designer.

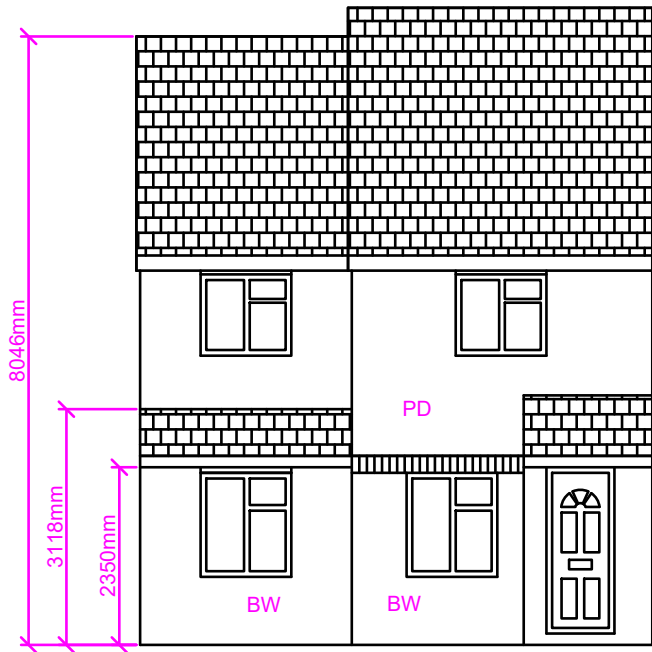


Proposed Front Elevation

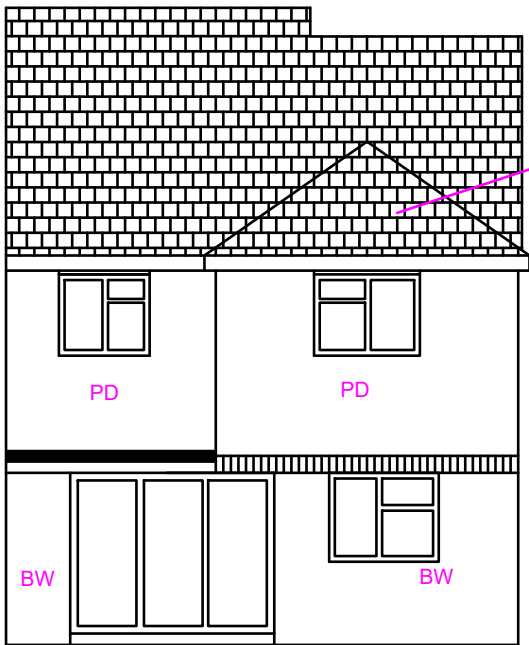

Proposed Rear Elevation

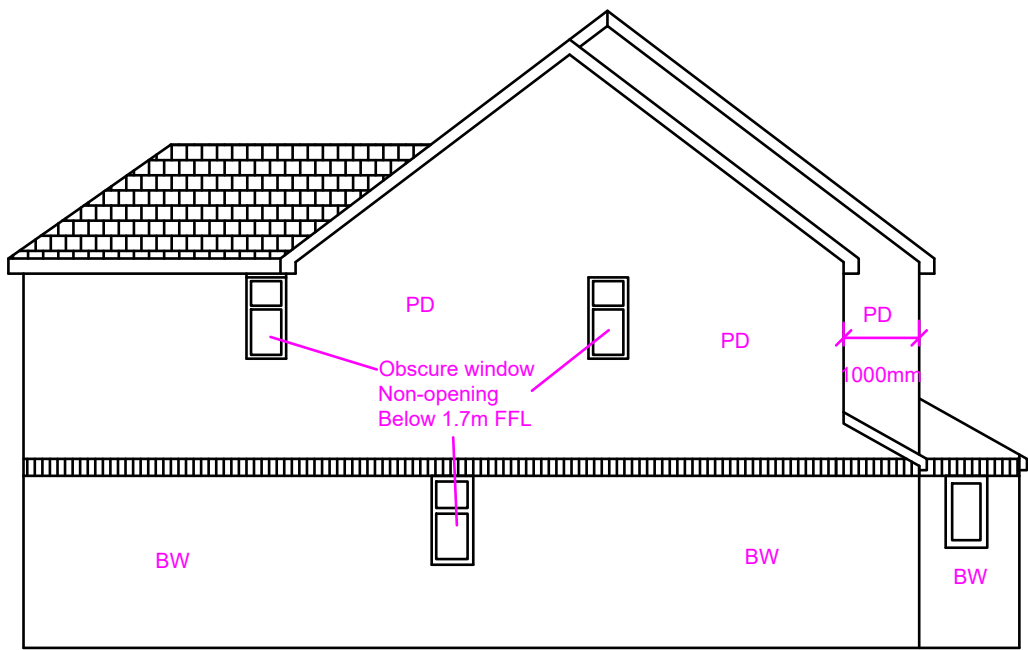

Proposed Side Elevation (LHS)

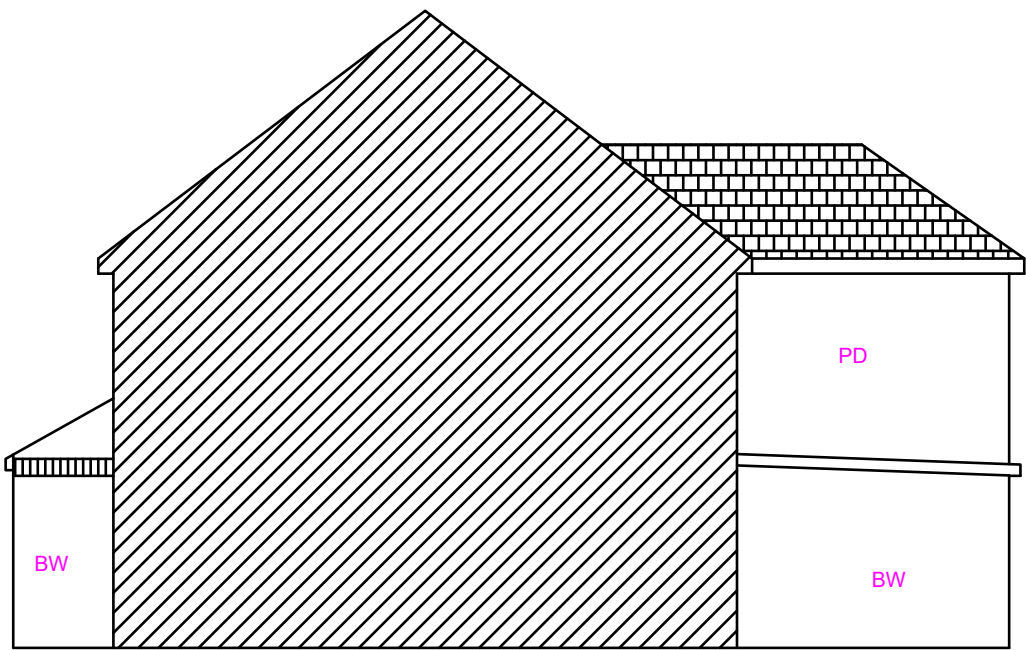

Proposed Side Elevation (RHS)

Proposed Development:

Double Storey Side and Part Single
Storey Part Double Storey Rear
Extension

Site Address:

63 Abbotswood Way
Hayes UB3 3PF

Revisions:

Rev	Date	Description
A	22/08/2022	
B	07/10/2022	Reduced the width of FF Rear Ext

Drawing Description:

Proposed Elevations

Drawing No:

ART/2022/DSSSE63AW/PE Rev B

Scale: 1:100
Paper Size: A3
Sheet No: 3 of 4



ART CONSULTANTS (UK) LTD
113 LONG LANE
STANWELL
TW19 7AL
M:07960071377
E: ARTCONSULTANTSUK@GMAIL.COM