

GENERAL NOTES:

1. ALL DIMENSIONS ARE IN MILLIMETER.
2. VERIFY ALL DIMENSIONS AND CONDITIONS BEFORE BUILDING OR STARTING CONSTRUCTION. NOTIFY THE DESIGNER IMMEDIATELY OF ANY DISCREPANCY OR VARIATION.
3. ALL WORK TO COMPLY WITH CURRENT BUILDING REGULATIONS AND CODES OF PRACTICE



Title:

Proposed Ground Floor Plan


Site Address	Scale: 1:50 @A3
199 Whitby Road	Date: 09/05/2022
Ruislip	Drawing No.: 2021/061-03
HA4 9ED	Drawn By: FP

Revision Date:

e-mail -
faluckpatel@yahoo.com
(M) +44 (0) 7871 466 254

Proposed Ground Floor Plan

Scale 1:50

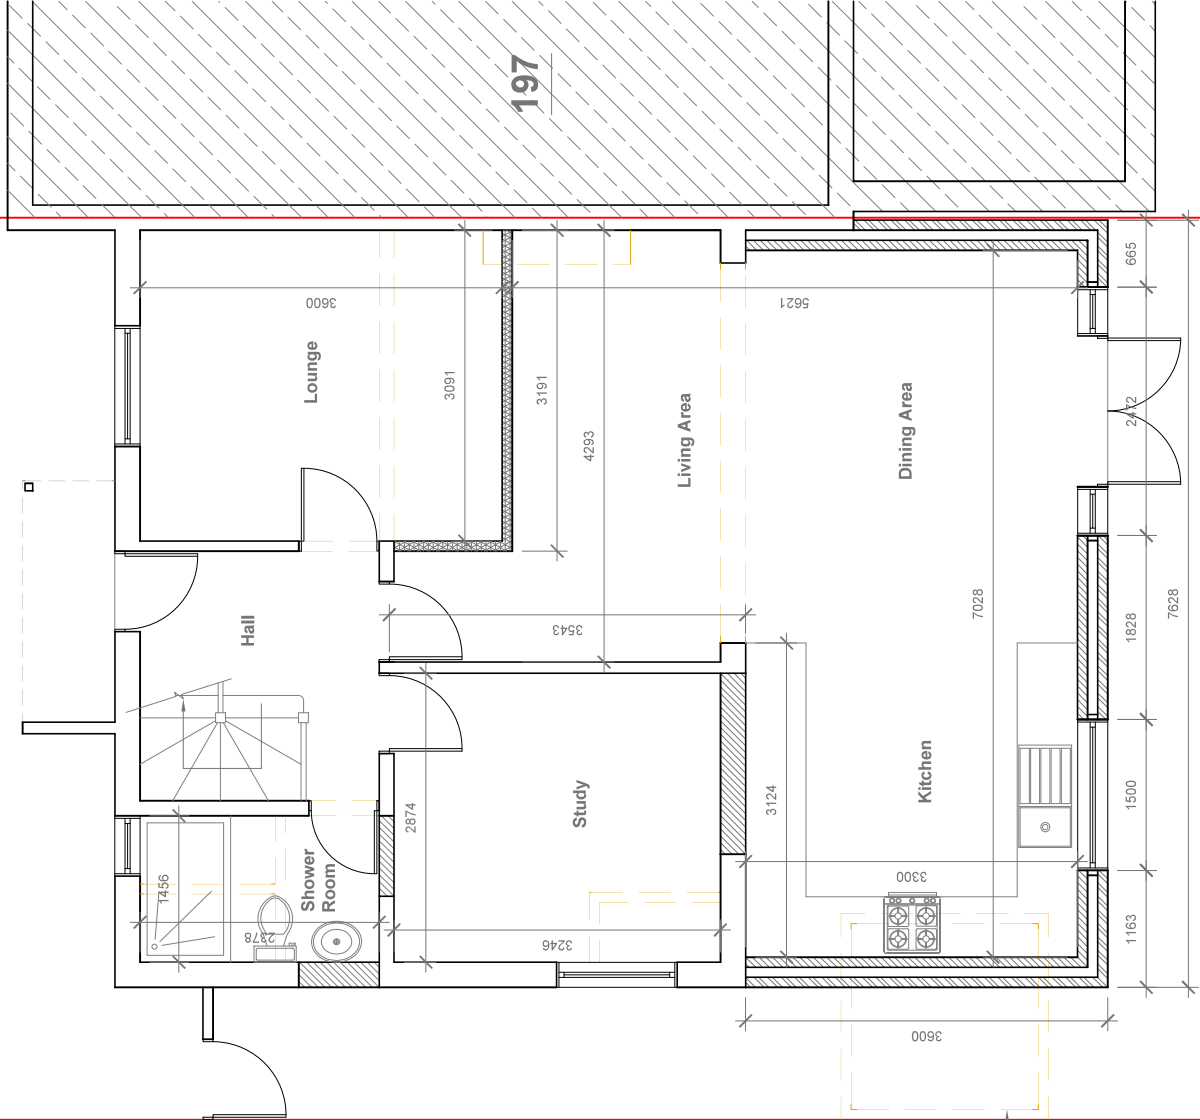

Existing Shed to
be demolish

**Faluck
Patel**