

GENERAL NOTES:
1. ALL DIMENSIONS ARE IN MILLIMETER.
2. VERIFY ALL DIMENSIONS AND CONDITIONS BEFORE BUILDING OR STARTING CONSTRUCTION. NOTIFY THE DESIGNER IMMEDIATELY OF ANY DISCREPANCY OR VARIATION.
3. ALL WORK TO COMPLY WITH CURRENT BUILDING REGULATIONS AND CODES OF PRACTICE




Title:
**Proposed
First Floor Plan**

Site Address
199 Whitby Road
Ruislip
HA4 9ED

Scale: 1:50 @A3
Date: 09/05/2022
Drawing No.:
2021/061-04
Drawn By:
FP

Revision Date:

e-mail -
faluckpatel@yahoo.com
(M) +44 (0) 7871 466 254

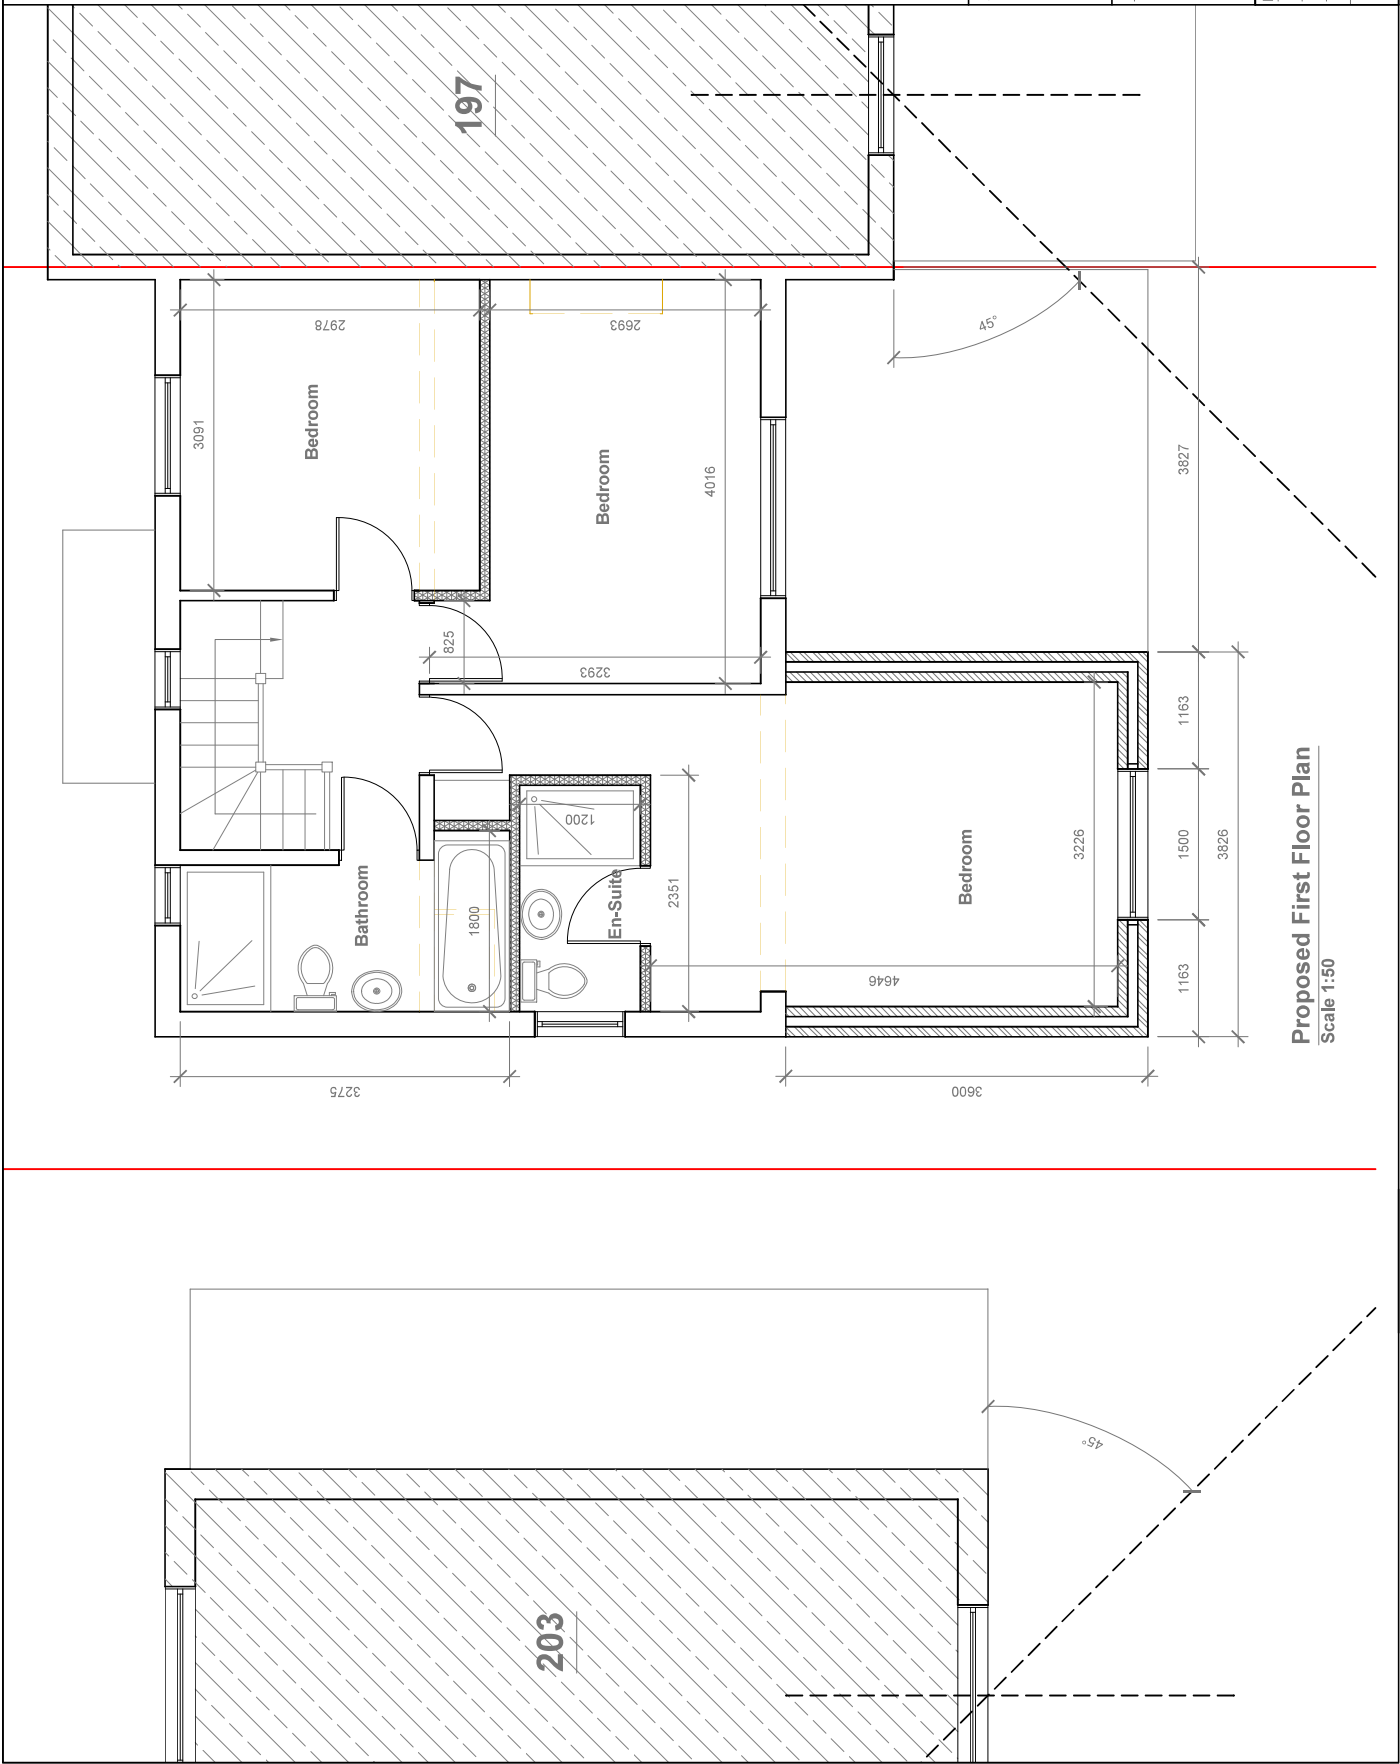

Proposed First Floor Plan
Scale 1:50