



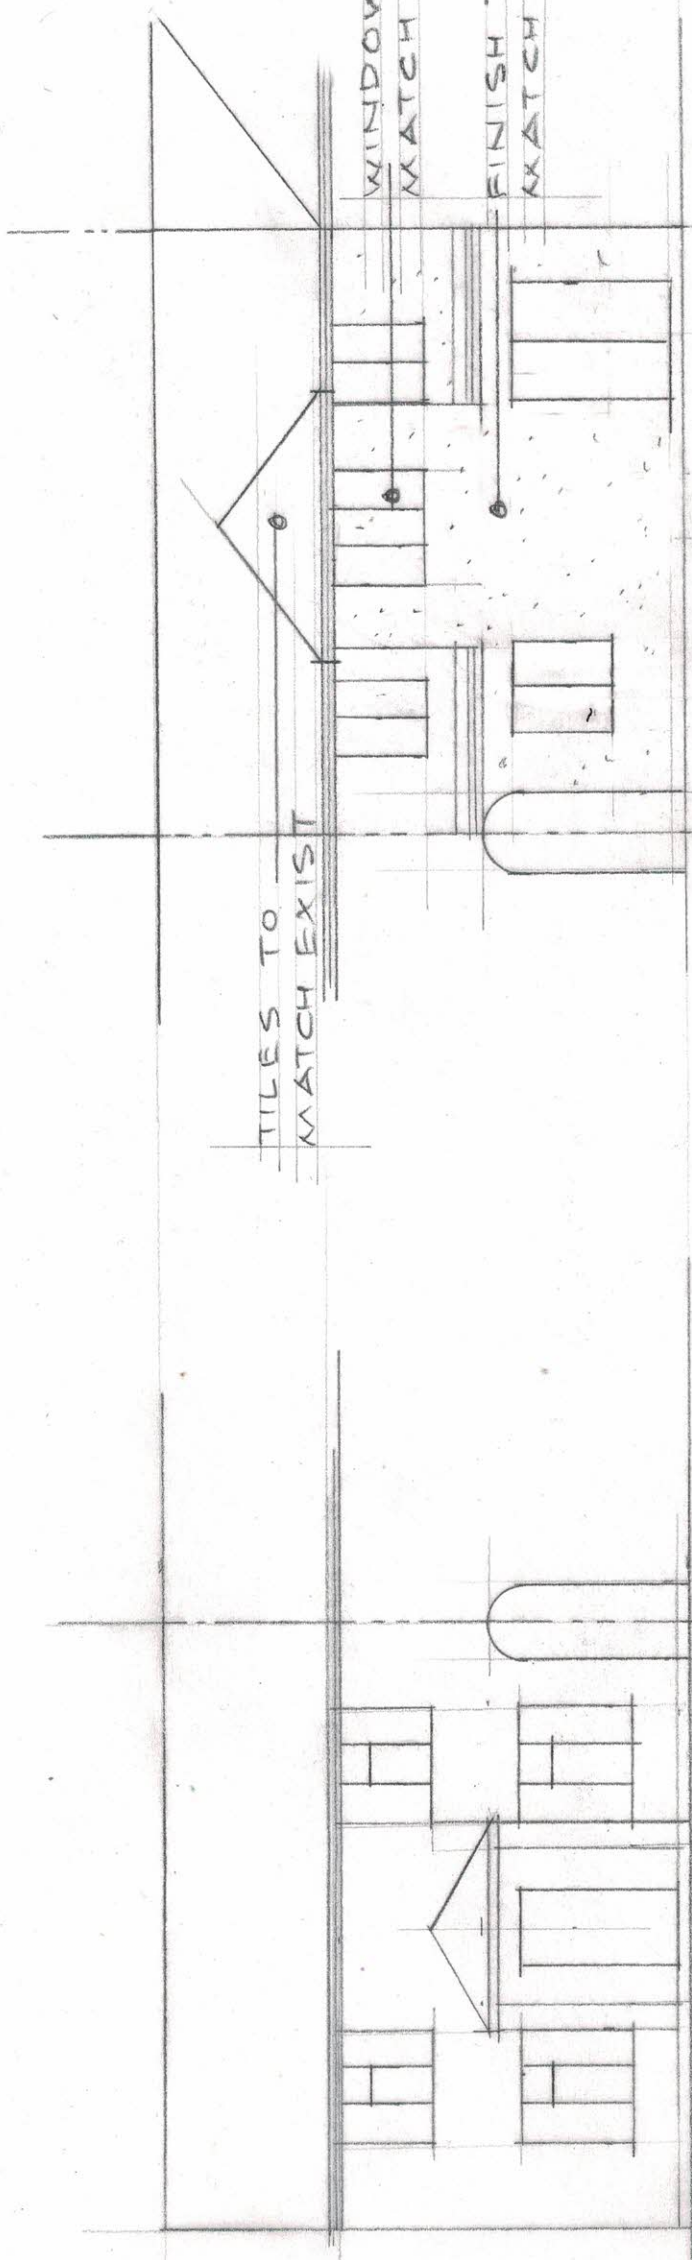

FRONT ELEVATION

REAR ELEVATION

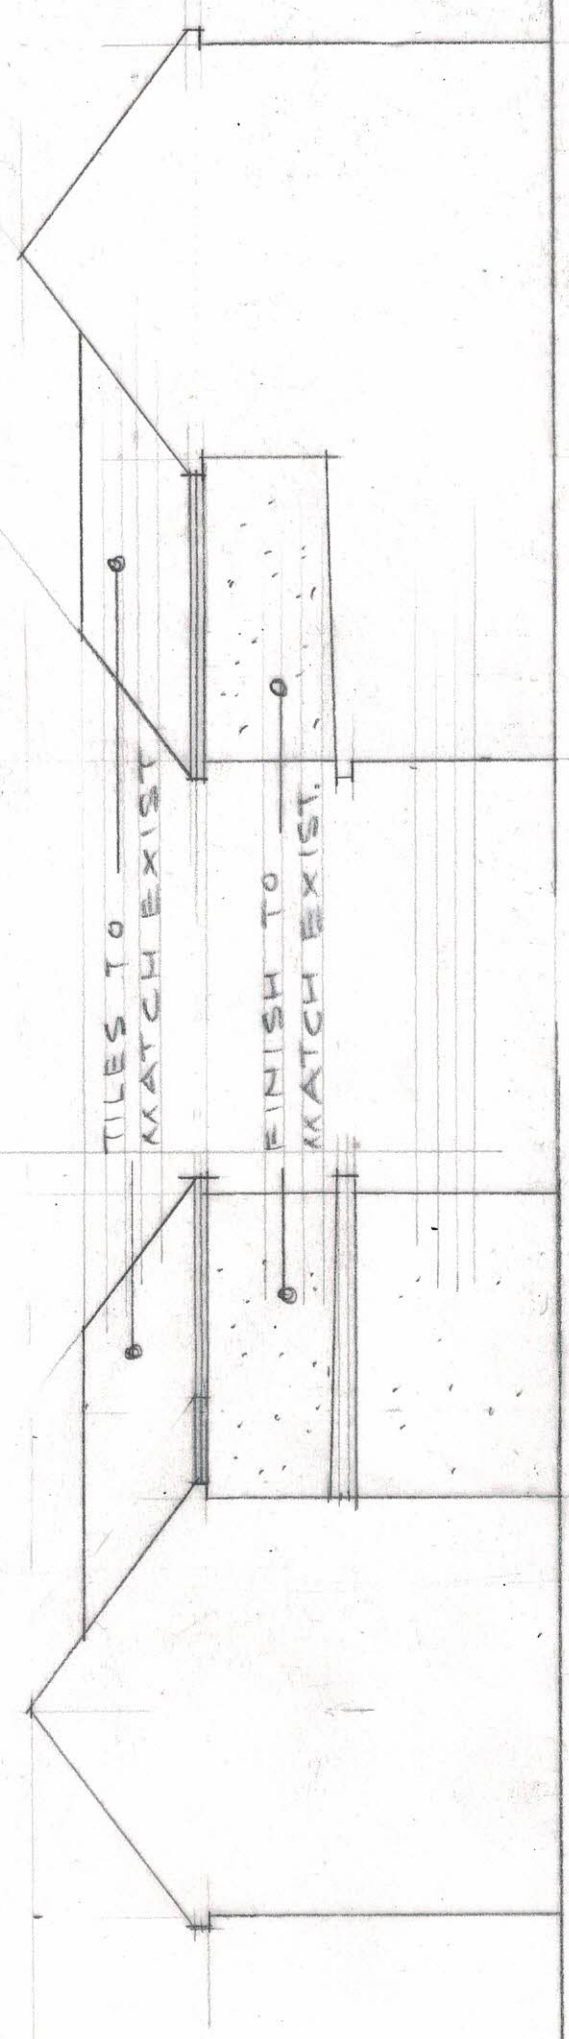

SIDE ELEVATION

SIDE ELEVATION

PROPOSED ELEVATIONS

0 1 2 3 4 5
 1:100 @ A3

SIDE ELEV AXENDED 1

FIRST FLOOR EXTENSION AT
 10 NORTH ROAD, WEST DRAYTON

SCALE 1:100 DATE: JULY, '22
 2022/107/00A