




AMENDMENTS	
A	Floor plan added 08/07/22

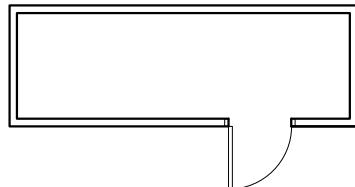

FLOOR PLAN

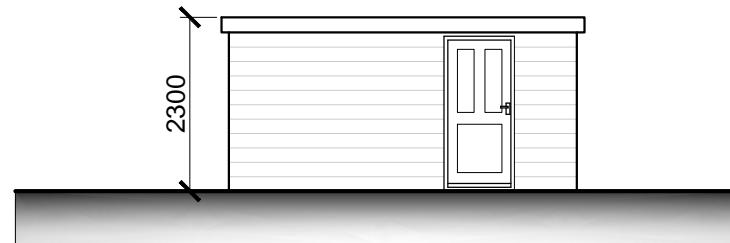


NORTH WEST ELEVATION

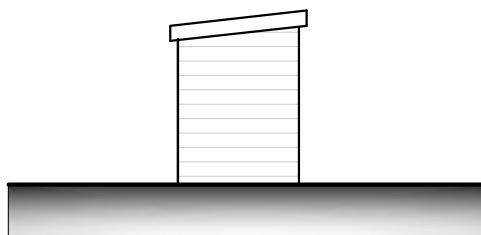

NORTH EAST ELEVATION



SOUTH EAST ELEVATION

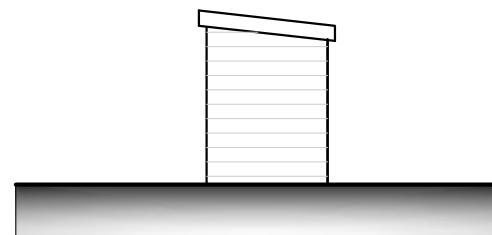

SOUTH WEST ELEVATION

PROPOSED FLOOR PLAN AND ELEVATIONS OF THE OUTBUILDING

55 Flemming Avenue, Ruislip HA4 9LE



THE GILLETT MACLEOD PARTNERSHIP
Chartered Architects & Town Planning Consultants

1 High Road Old Eastcote Pinner Middlesex HA5 2EW tel. 0208 868 1333

Drg. No. 22/3513/3A
Scale 1:100@A4
Date 10/05/22
Drawn by SB