




NORTH


WEST

SOUTH


EAST

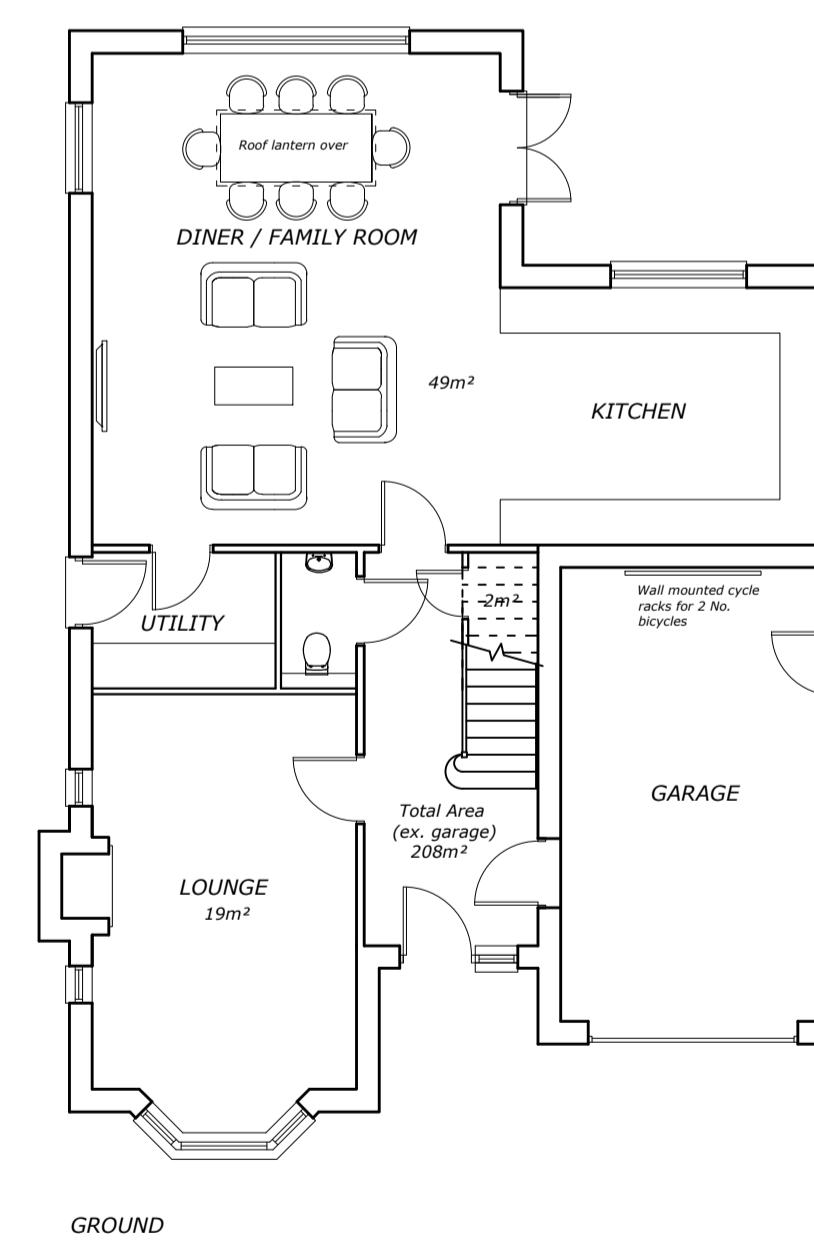

GROUND

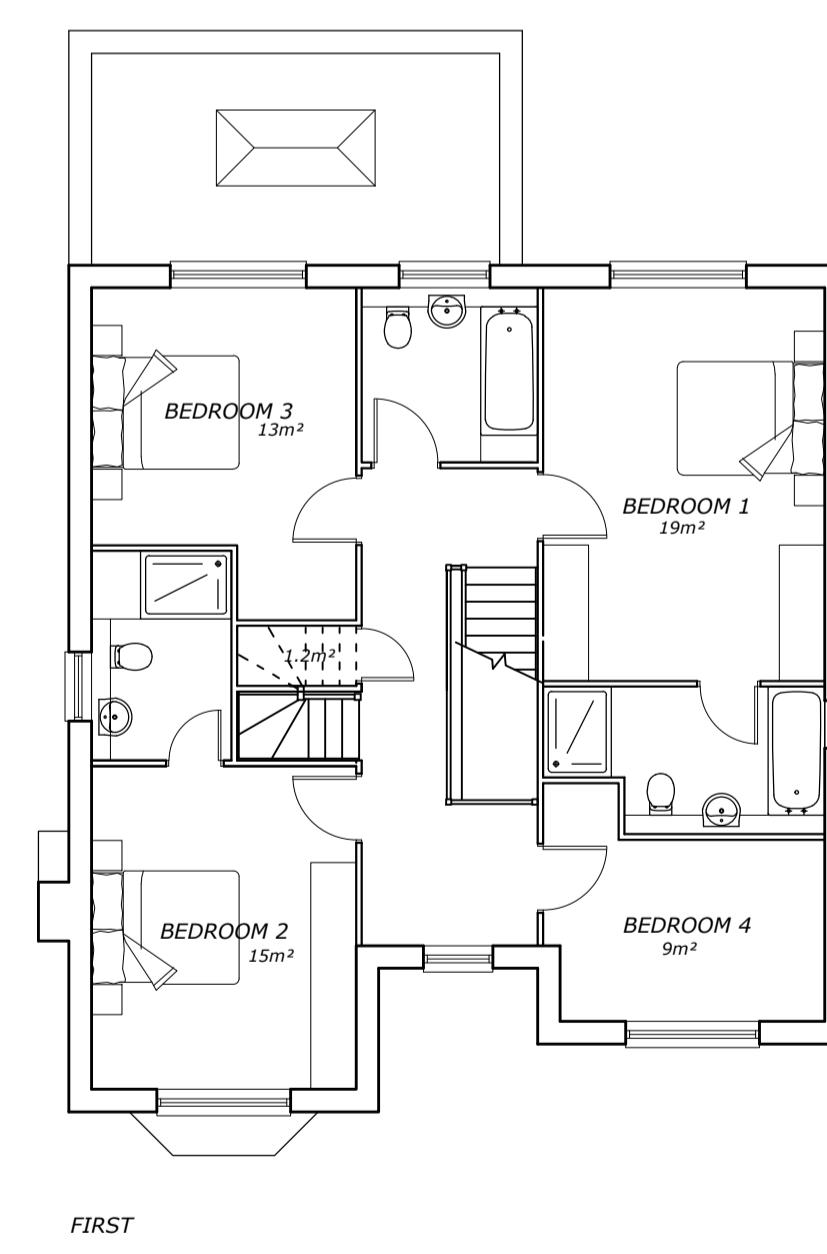

FIRST

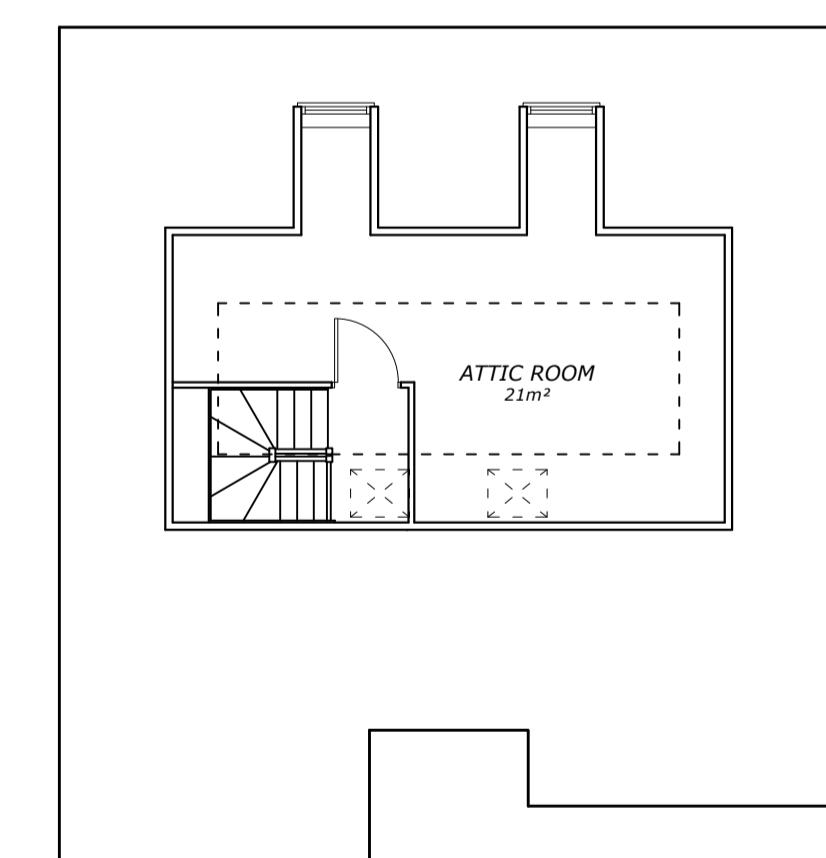

SECOND

Floor Plans & Elevations Plot 3

0 5m 10m

LAND r/o WARREN DRIVE, OFF  
HEYTHROP DRIVE, ICKENHAM.

**W J Macleod**  
ARCHITECT  
70b High Street, Northwood Middlesex HA6 1BL  
phone 01923 840600

Drawing Number 22 / 3521 / 14	Revision
Date 11 / 8 / 22	
Scale 1:100 @ A1	