



NORTH-EAST (FRONT) ELEVATION (1:50)



SOUTH-EAST (SIDE) ELEVATION (1:50)



SOUTH-WEST (REAR) ELEVATION (1:50)

NOTES

THIS DRAWING TO BE READ IN ACCORDANCE WITH SPECIFICATION AND RELATED CONSULTANTS AND SUB-CONTRACTORS DRAWINGS
THE BUILDER/CONTRACTOR IS TO CHECK THE PLAN AND ALL DIMENSIONS ON SITE AT QUOTATION STAGE AND BEFORE COMMENCEMENT OF WORK. ANY ERRORS, OMISSIONS OR DESIGN CHANGES REQUIRED SHOULD BE REPORTED IMMEDIATELY TO ENABLE AMENDED PLANS TO BE SUBMITTED TO THE LOCAL AUTHORITY.

ALL WORK SHOWN ON THE PLANS OR ANY DEVIATIONS FROM THE DESIGN OR MATERIALS SPECIFIED SHOULD COMPLY WITH THE CURRENT BUILDING REGULATIONS, PLANNING REQUIREMENTS, BRITISH STANDARDS AND CODES OF PRACTICE.

THE CLIENT SHOULD CHECK ANY MATTERS REGARDING TITLE OF THE LAND AND THAT WORK SHOWN ON THE PLAN DOES NOT ENCROACH OR AFFECT OTHERS OR ENCROACH ON ANY BOUNDARIES AS ASSOCIATED PLANS AND NOTES RELATED TO THE PARTY WALL ACT ARE TO BE FOLLOWED WHERE APPROPRIATE. WORKS THAT COMMENCE BEFORE LOCAL AUTHORITY APPROVAL HAS BEEN OBTAINED ARE UNDERTAKEN SOLELY AT THE OWNERS/BUILDERS RISK

PROPOSED MATERIALS:
WALLS: HUNG TILES TO DORMER.


ROOF: ASPHALT FLAT ROOF AND FASCIA TO DORMER

WINDOWS: WHITE UPVC FRAMED TO MATCH EXISTING

RAINWATER GOODS: BLACK UPVC TO MATCH EXISTING

SUBJECT TO STRUCTURAL DESIGN

FOR LDC

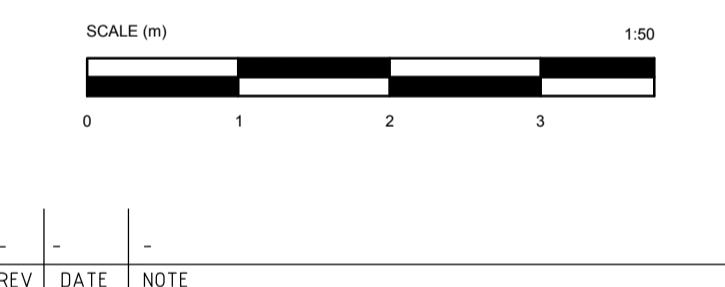

The Townhouse
114-116 Fore Street
Hertford
SG14 1AJ
020 3086 8529
info@planitel.co.uk

www.planitel.co.uk

PLANITEL

ARCHITECTURAL DESIGN


CLIENT
MRS KAT JACKSON

PROJECT
**206 RYEFIELD AVENUE,
UXBRIDGE**


DRAWING TITLE
**PROPOSED PLANS AND
ELEVATIONS**

SCALE	150 @ A1
DRAWN	TW
DATE	MAY 2022
PLOTTED	


DRAWING No.
0958_02

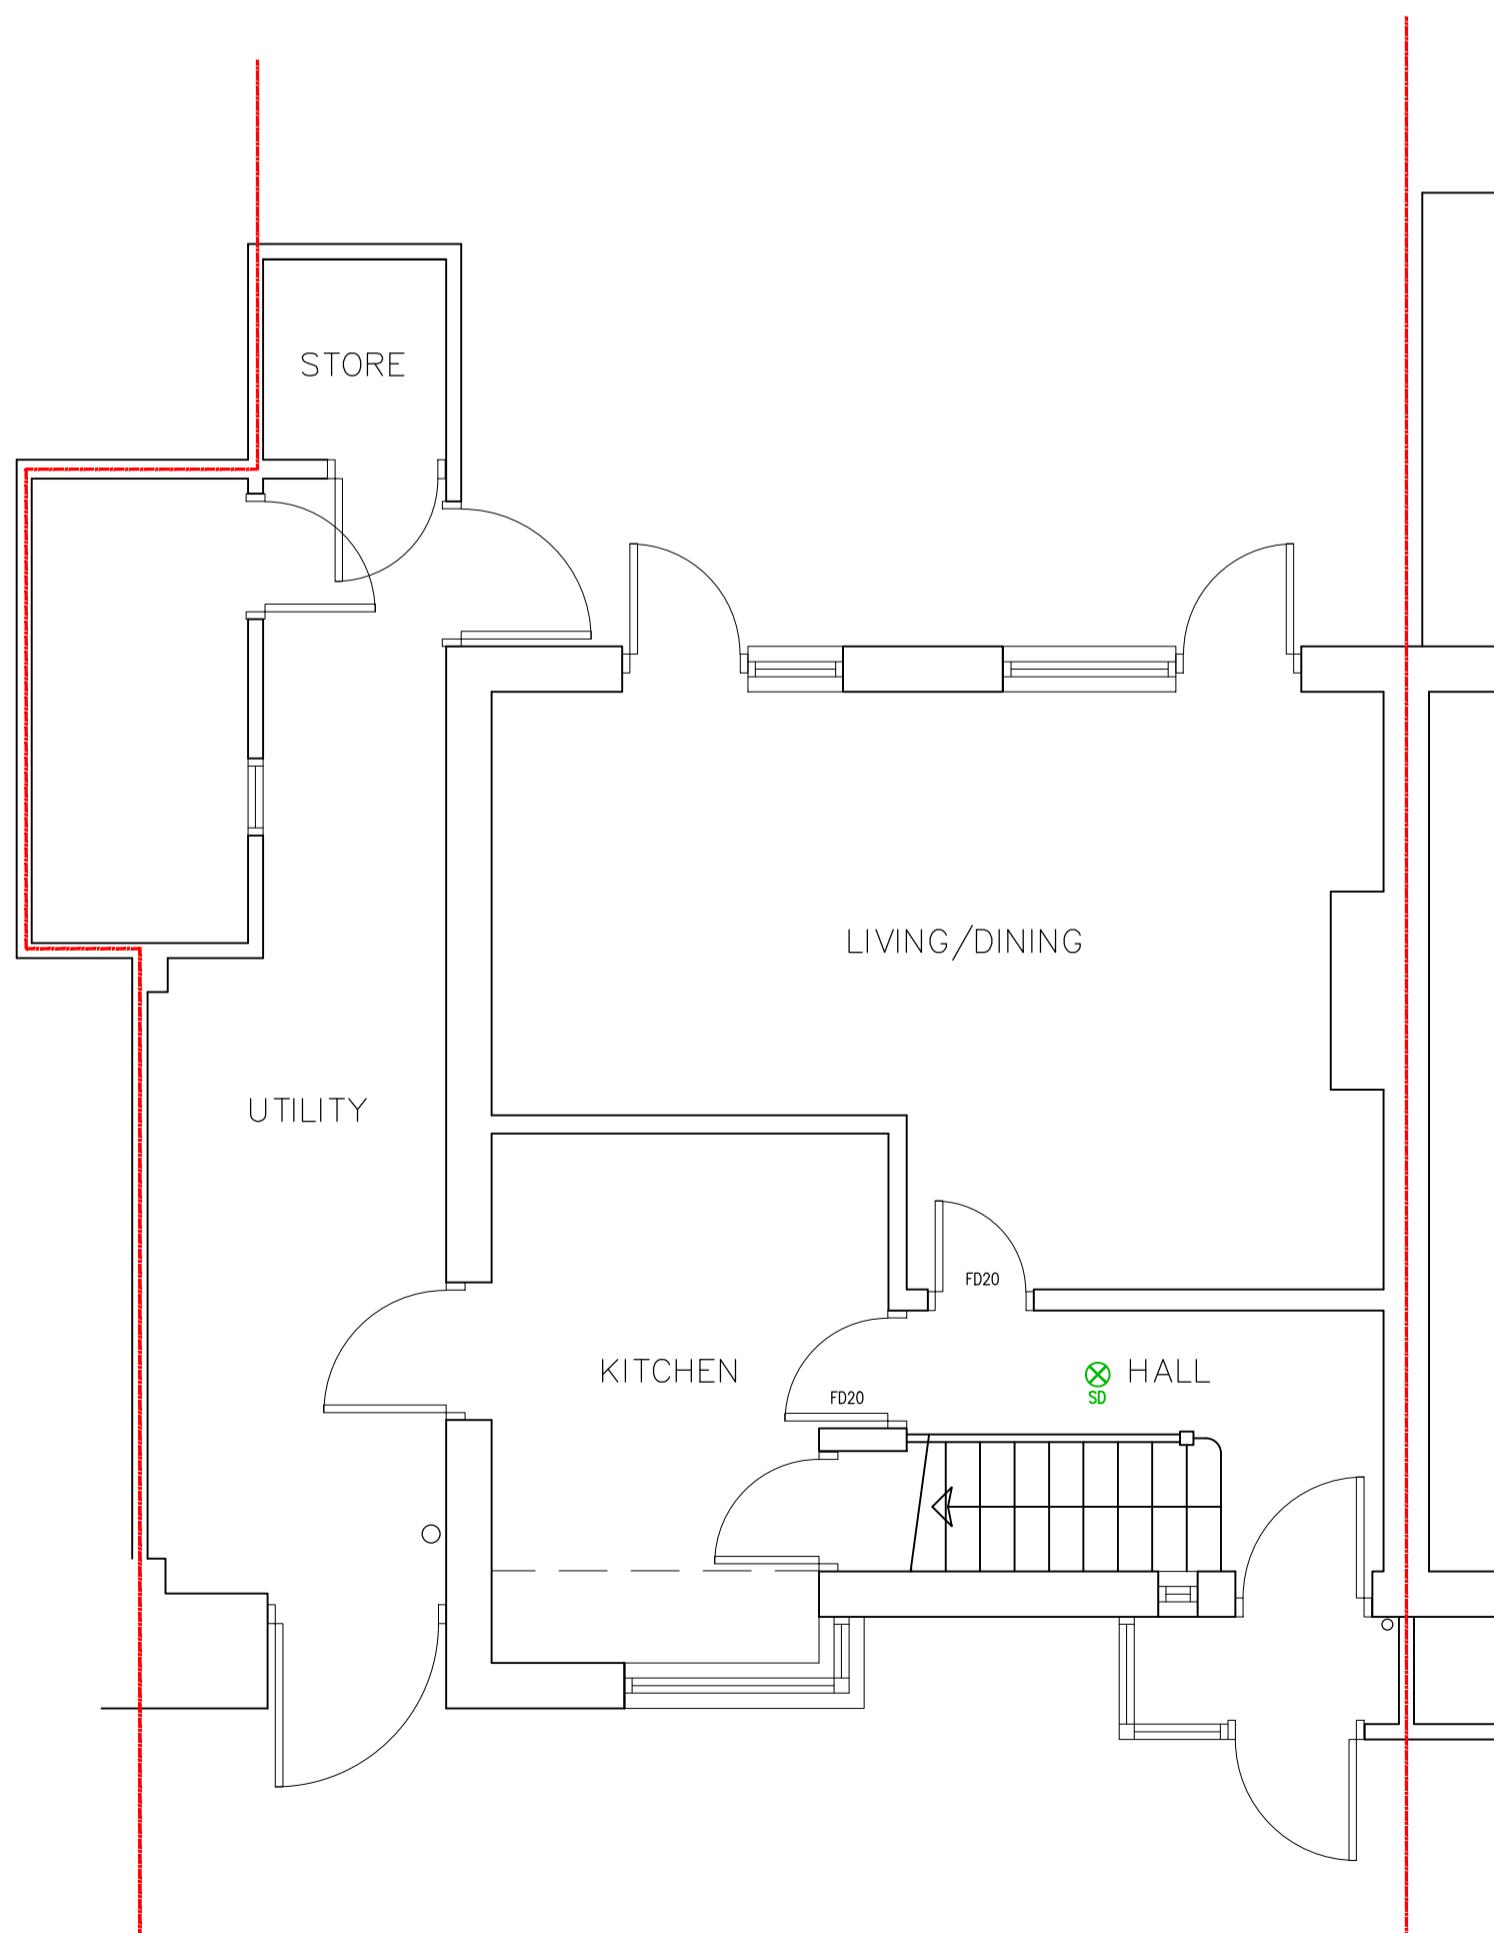

GROUND FLOOR PLAN (1:50)

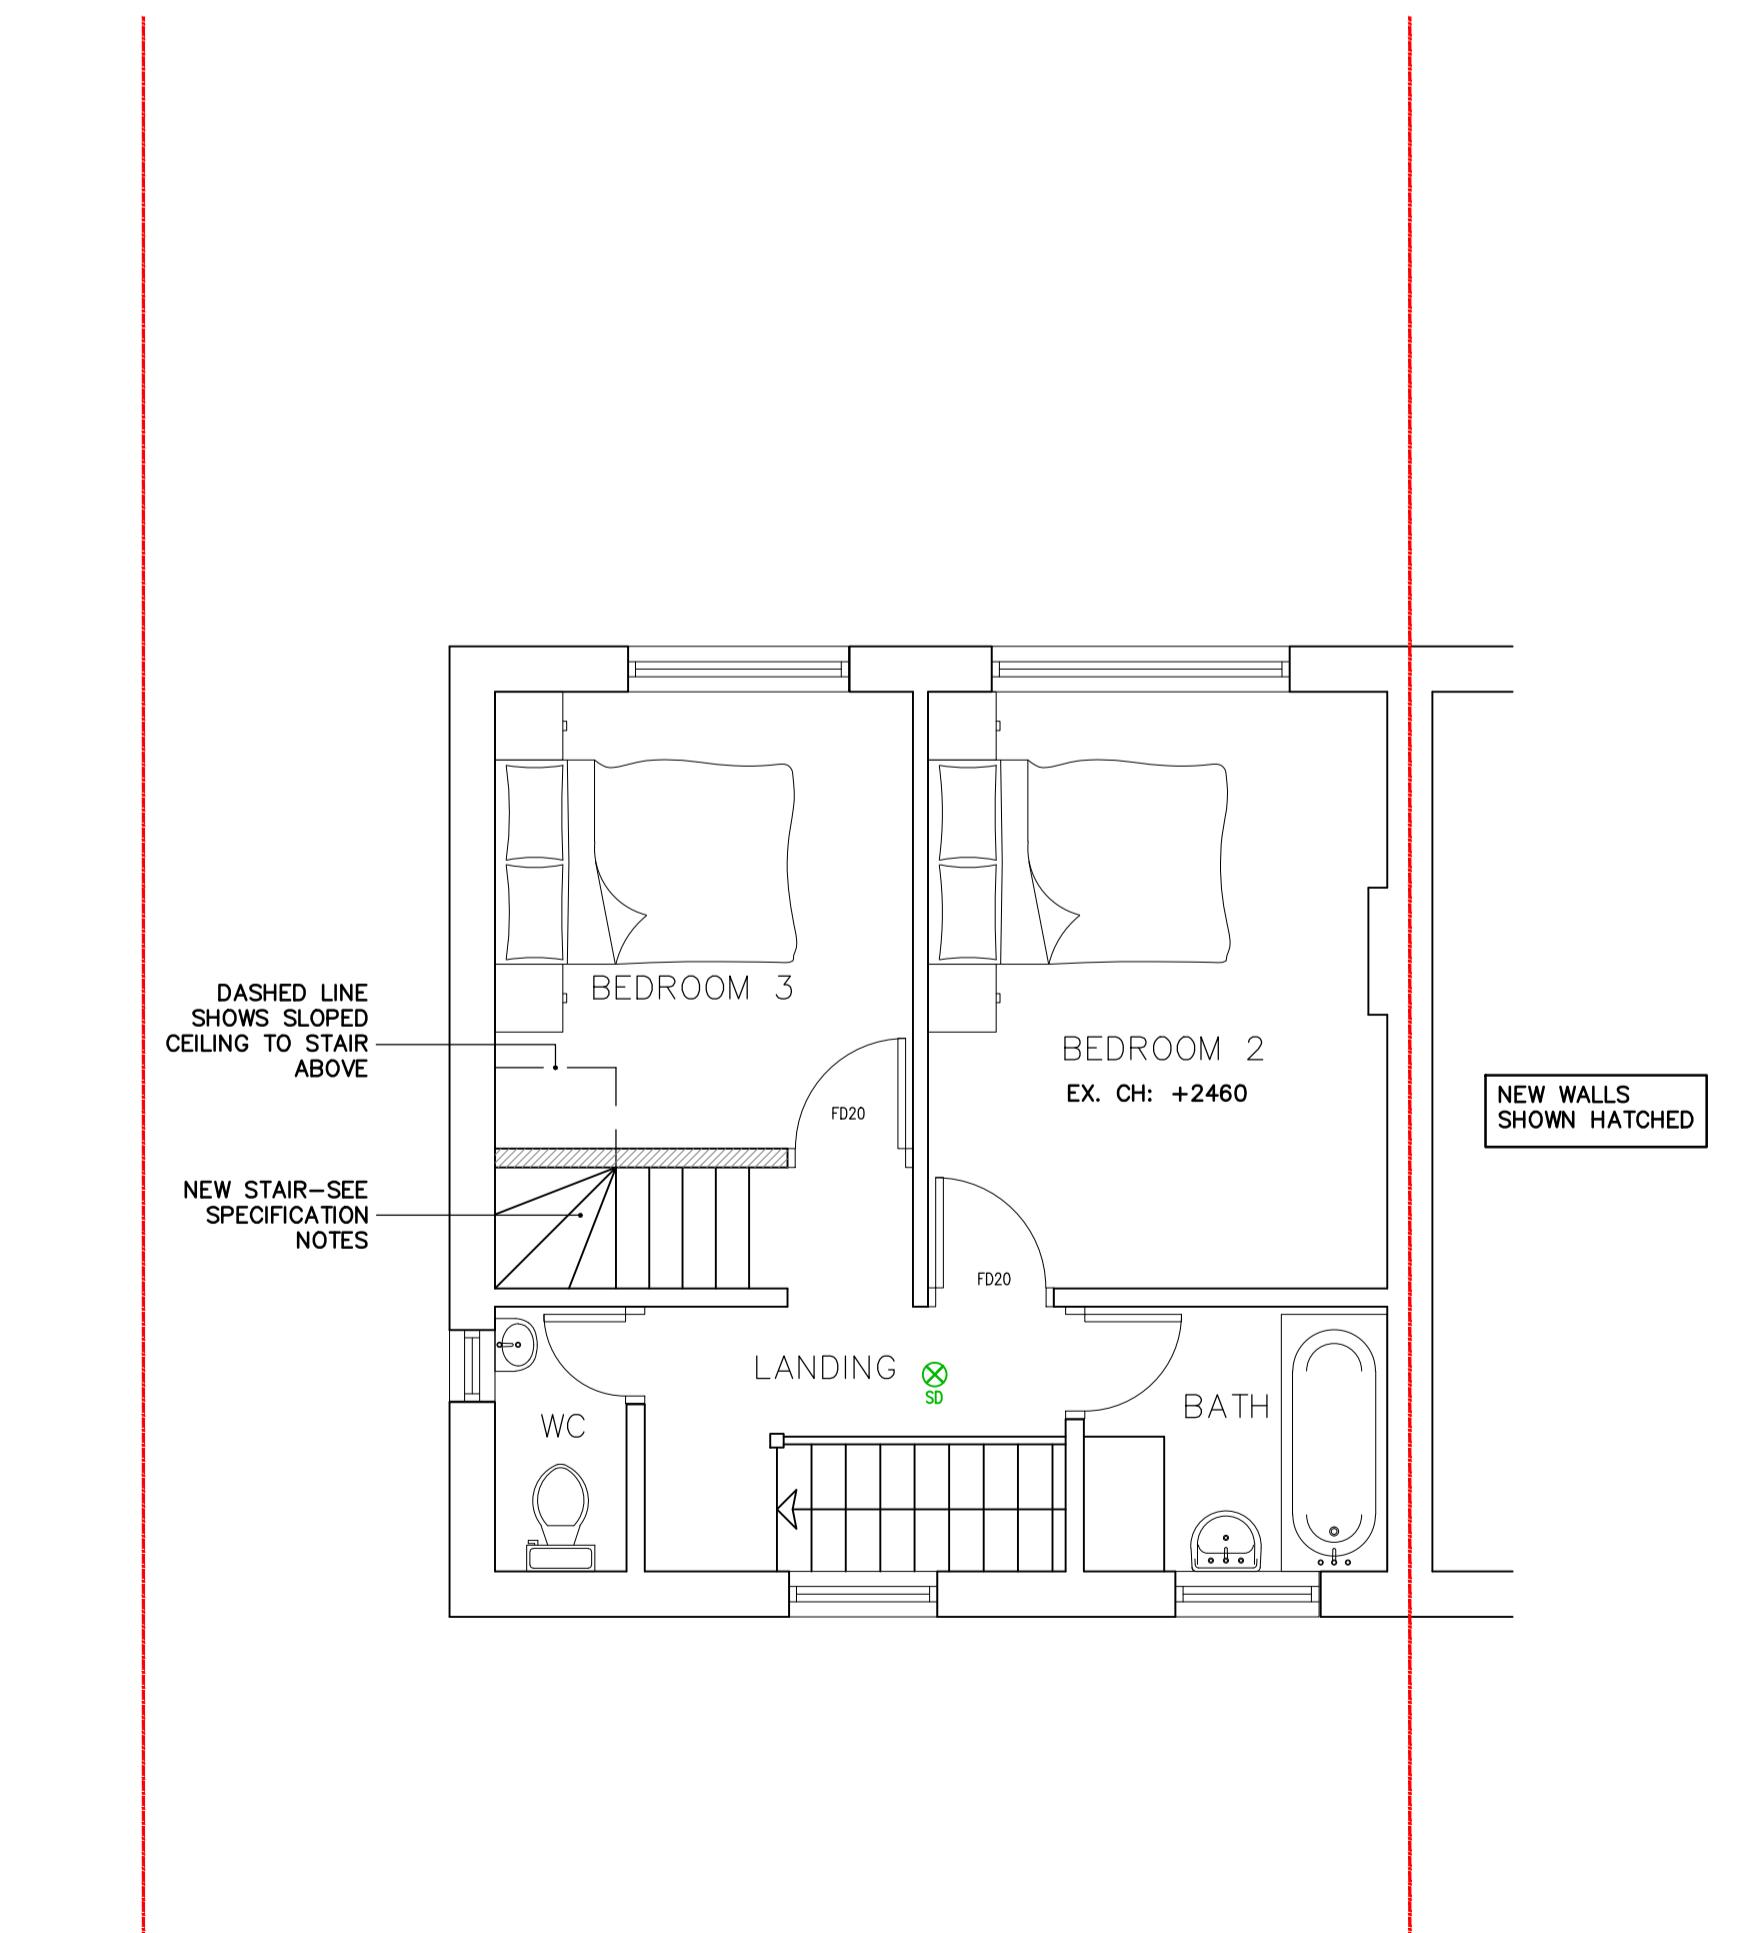

FIRST FLOOR PLAN (1:50)

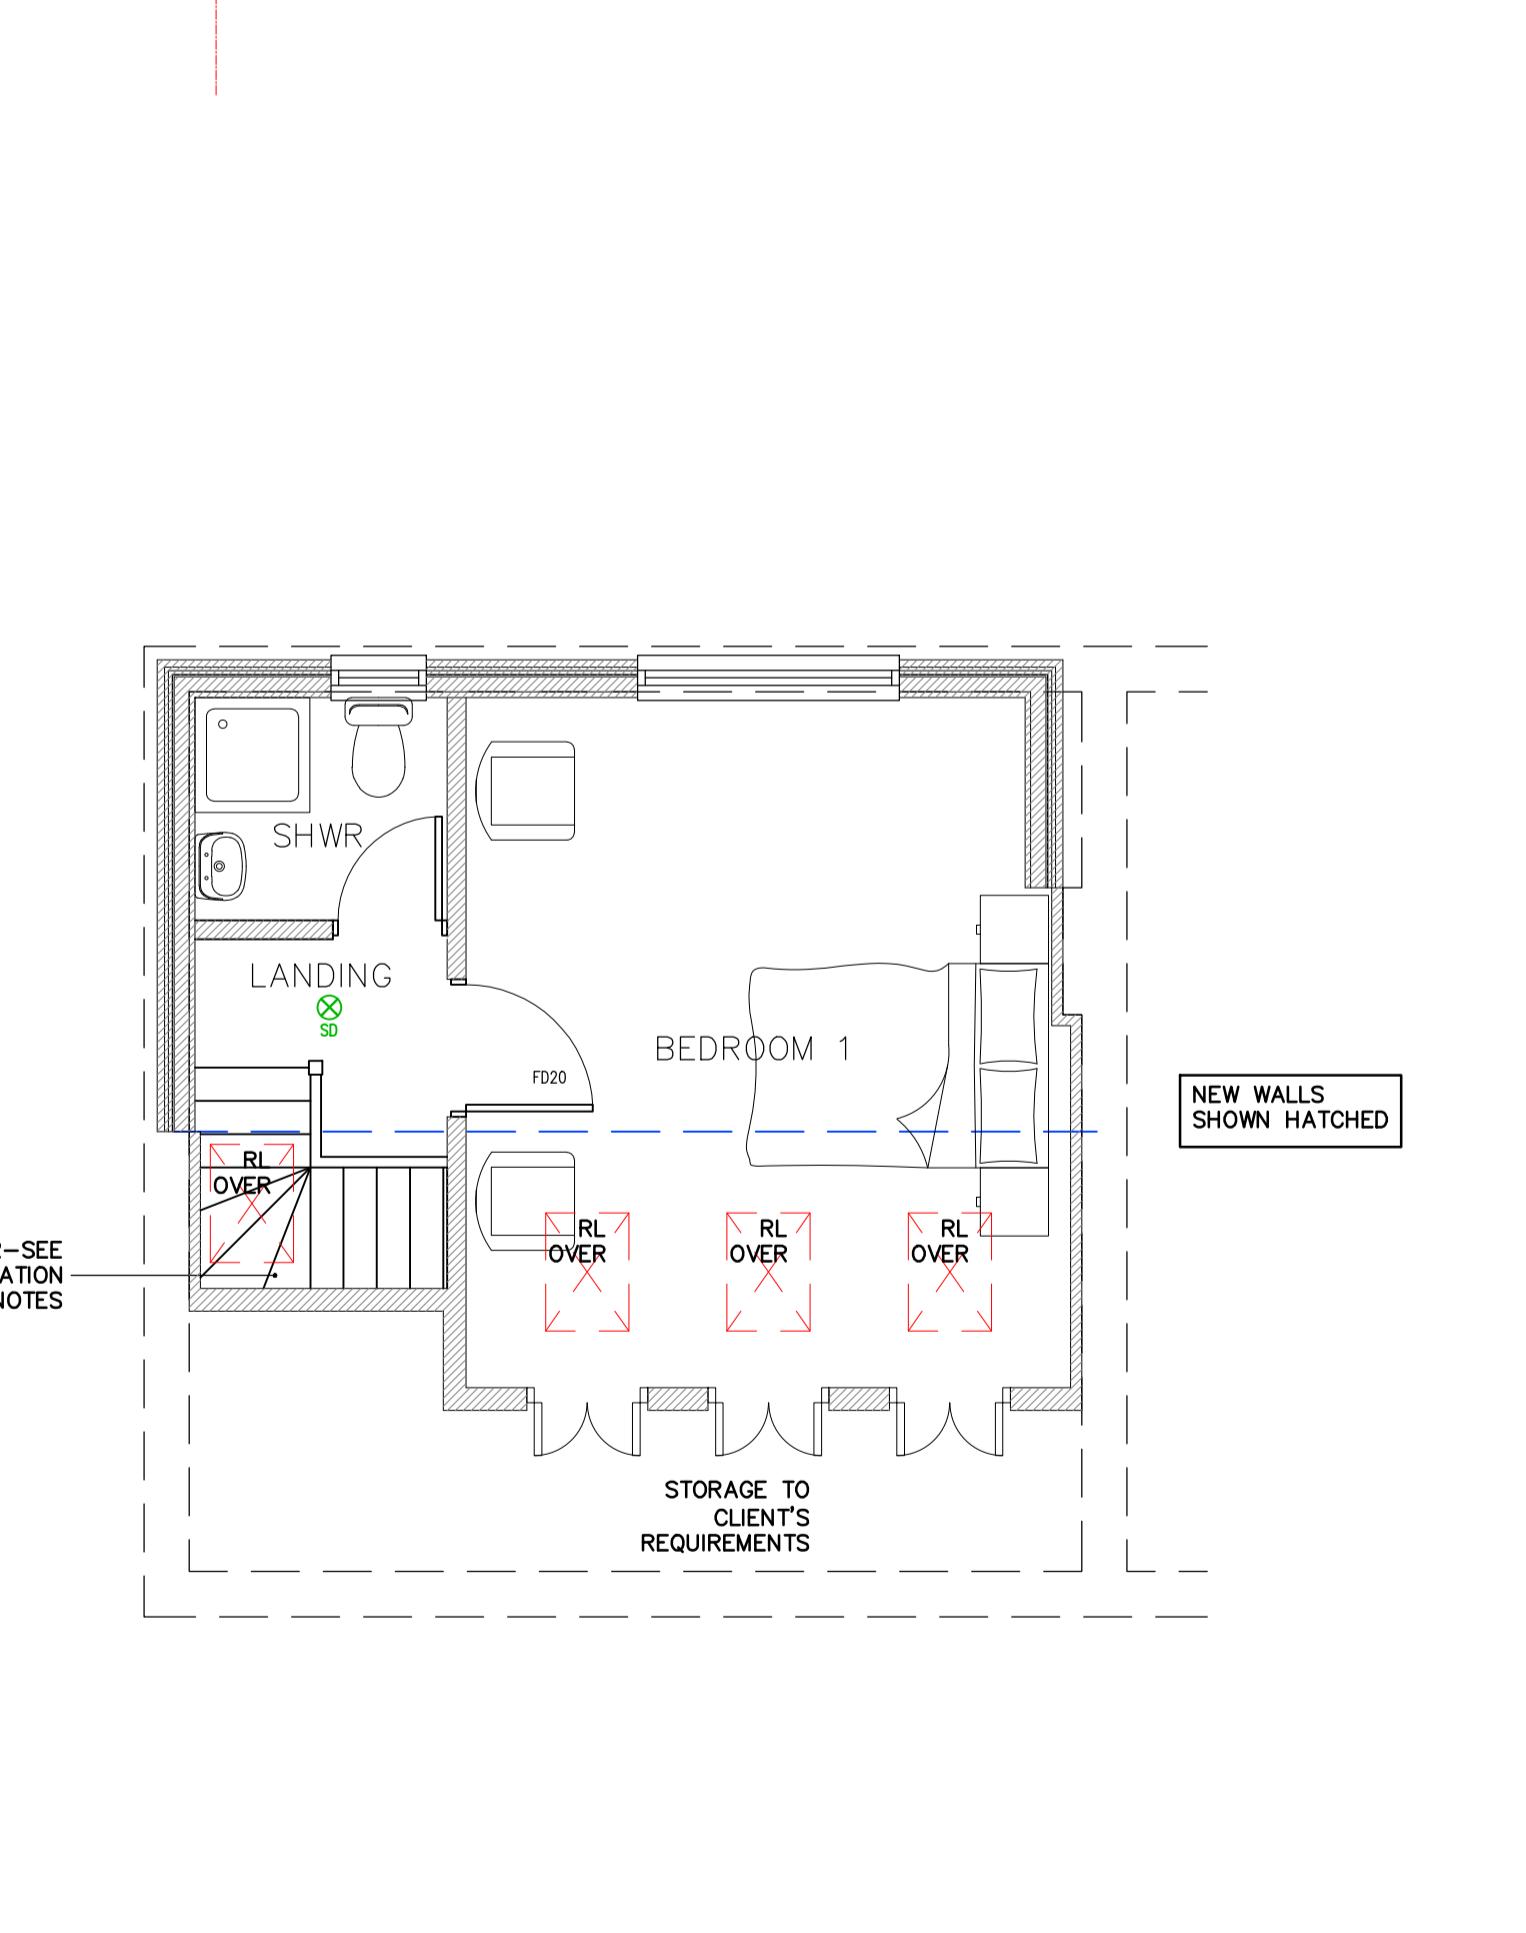

SECOND FLOOR PLAN (1:50)

