
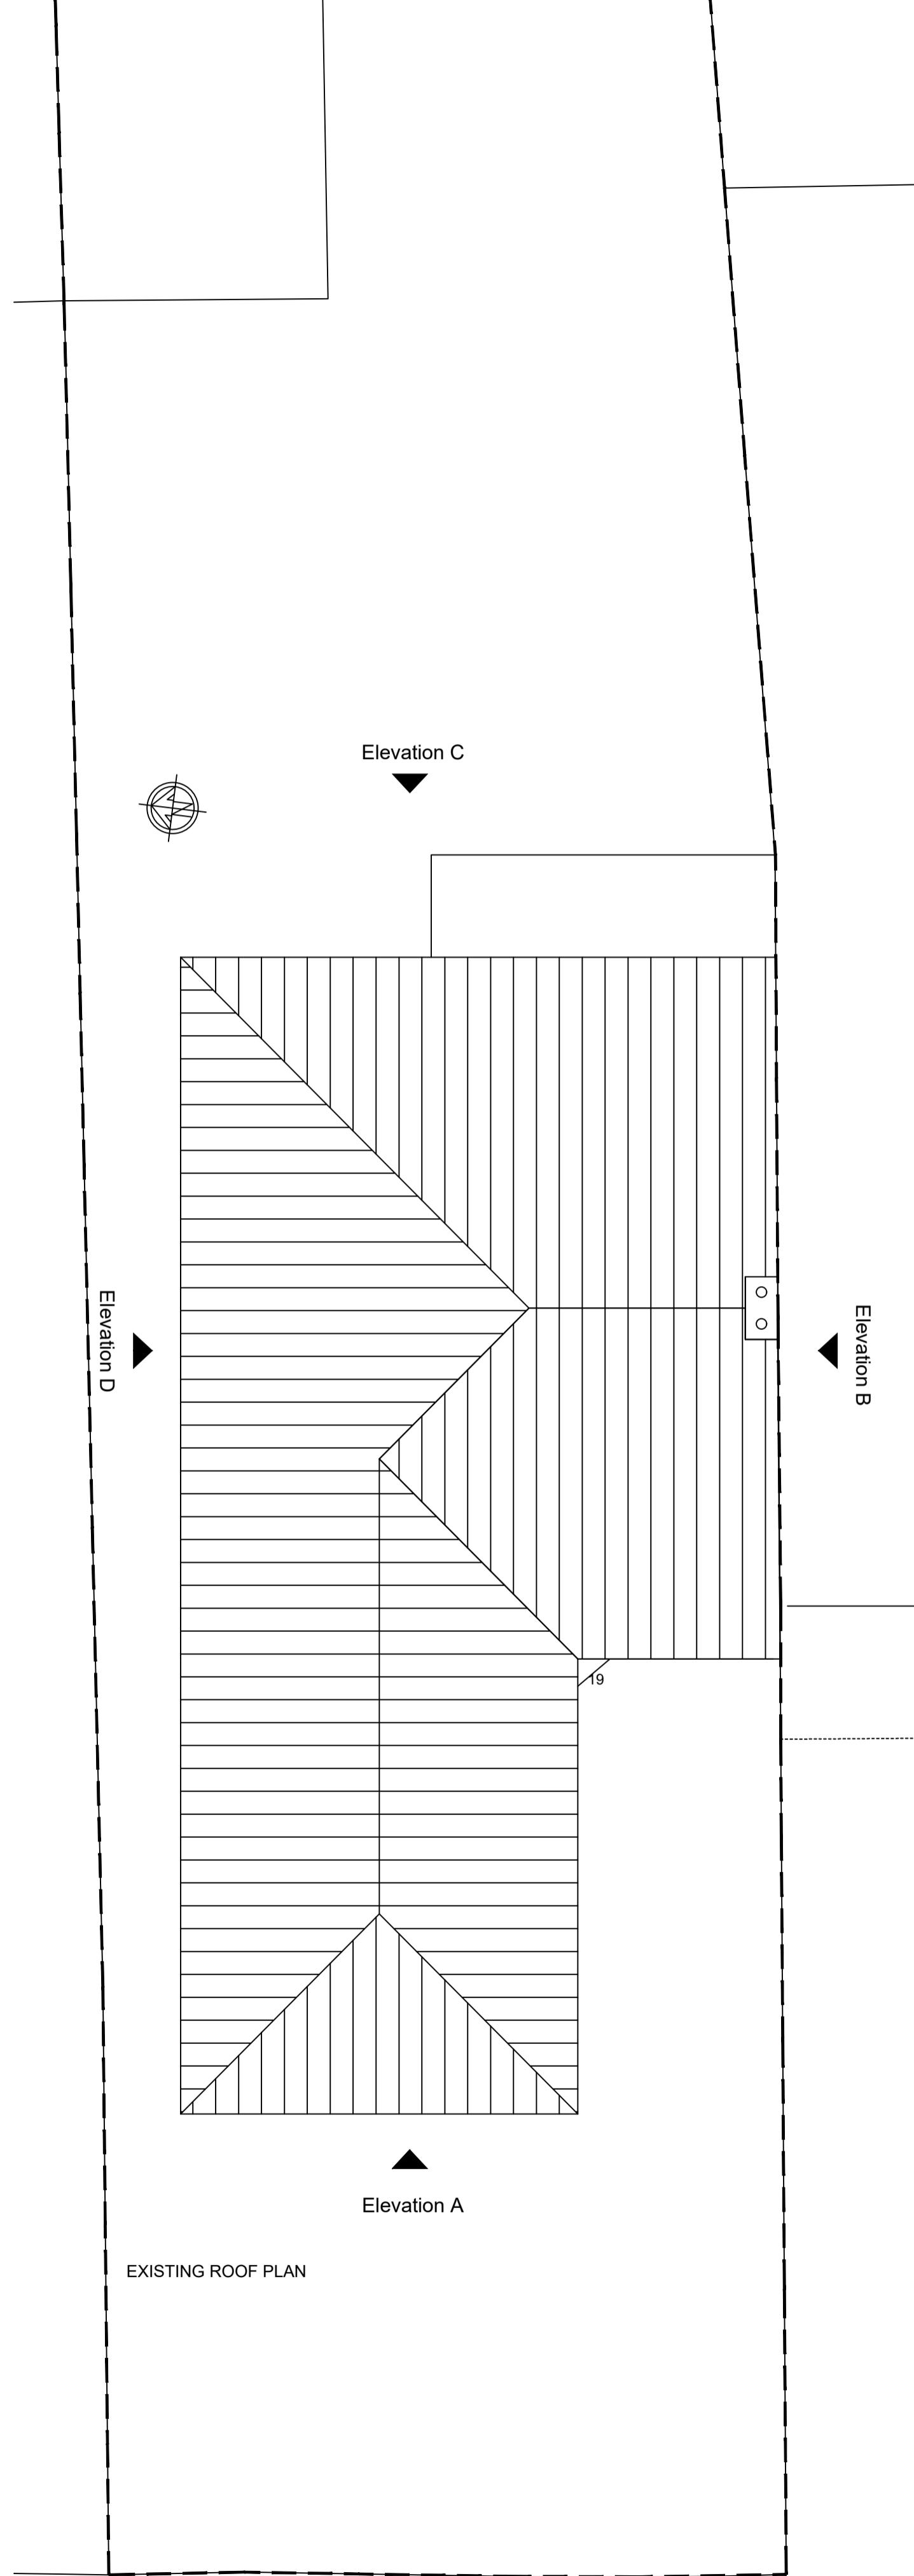


## General Notes

© ABAY ARCHITECTURE RIBA

All dimensions and levels to be checked on site and any discrepancies to be reported to the architect before construction.

Written dimensions to be taken in preference to scaled dimensions.

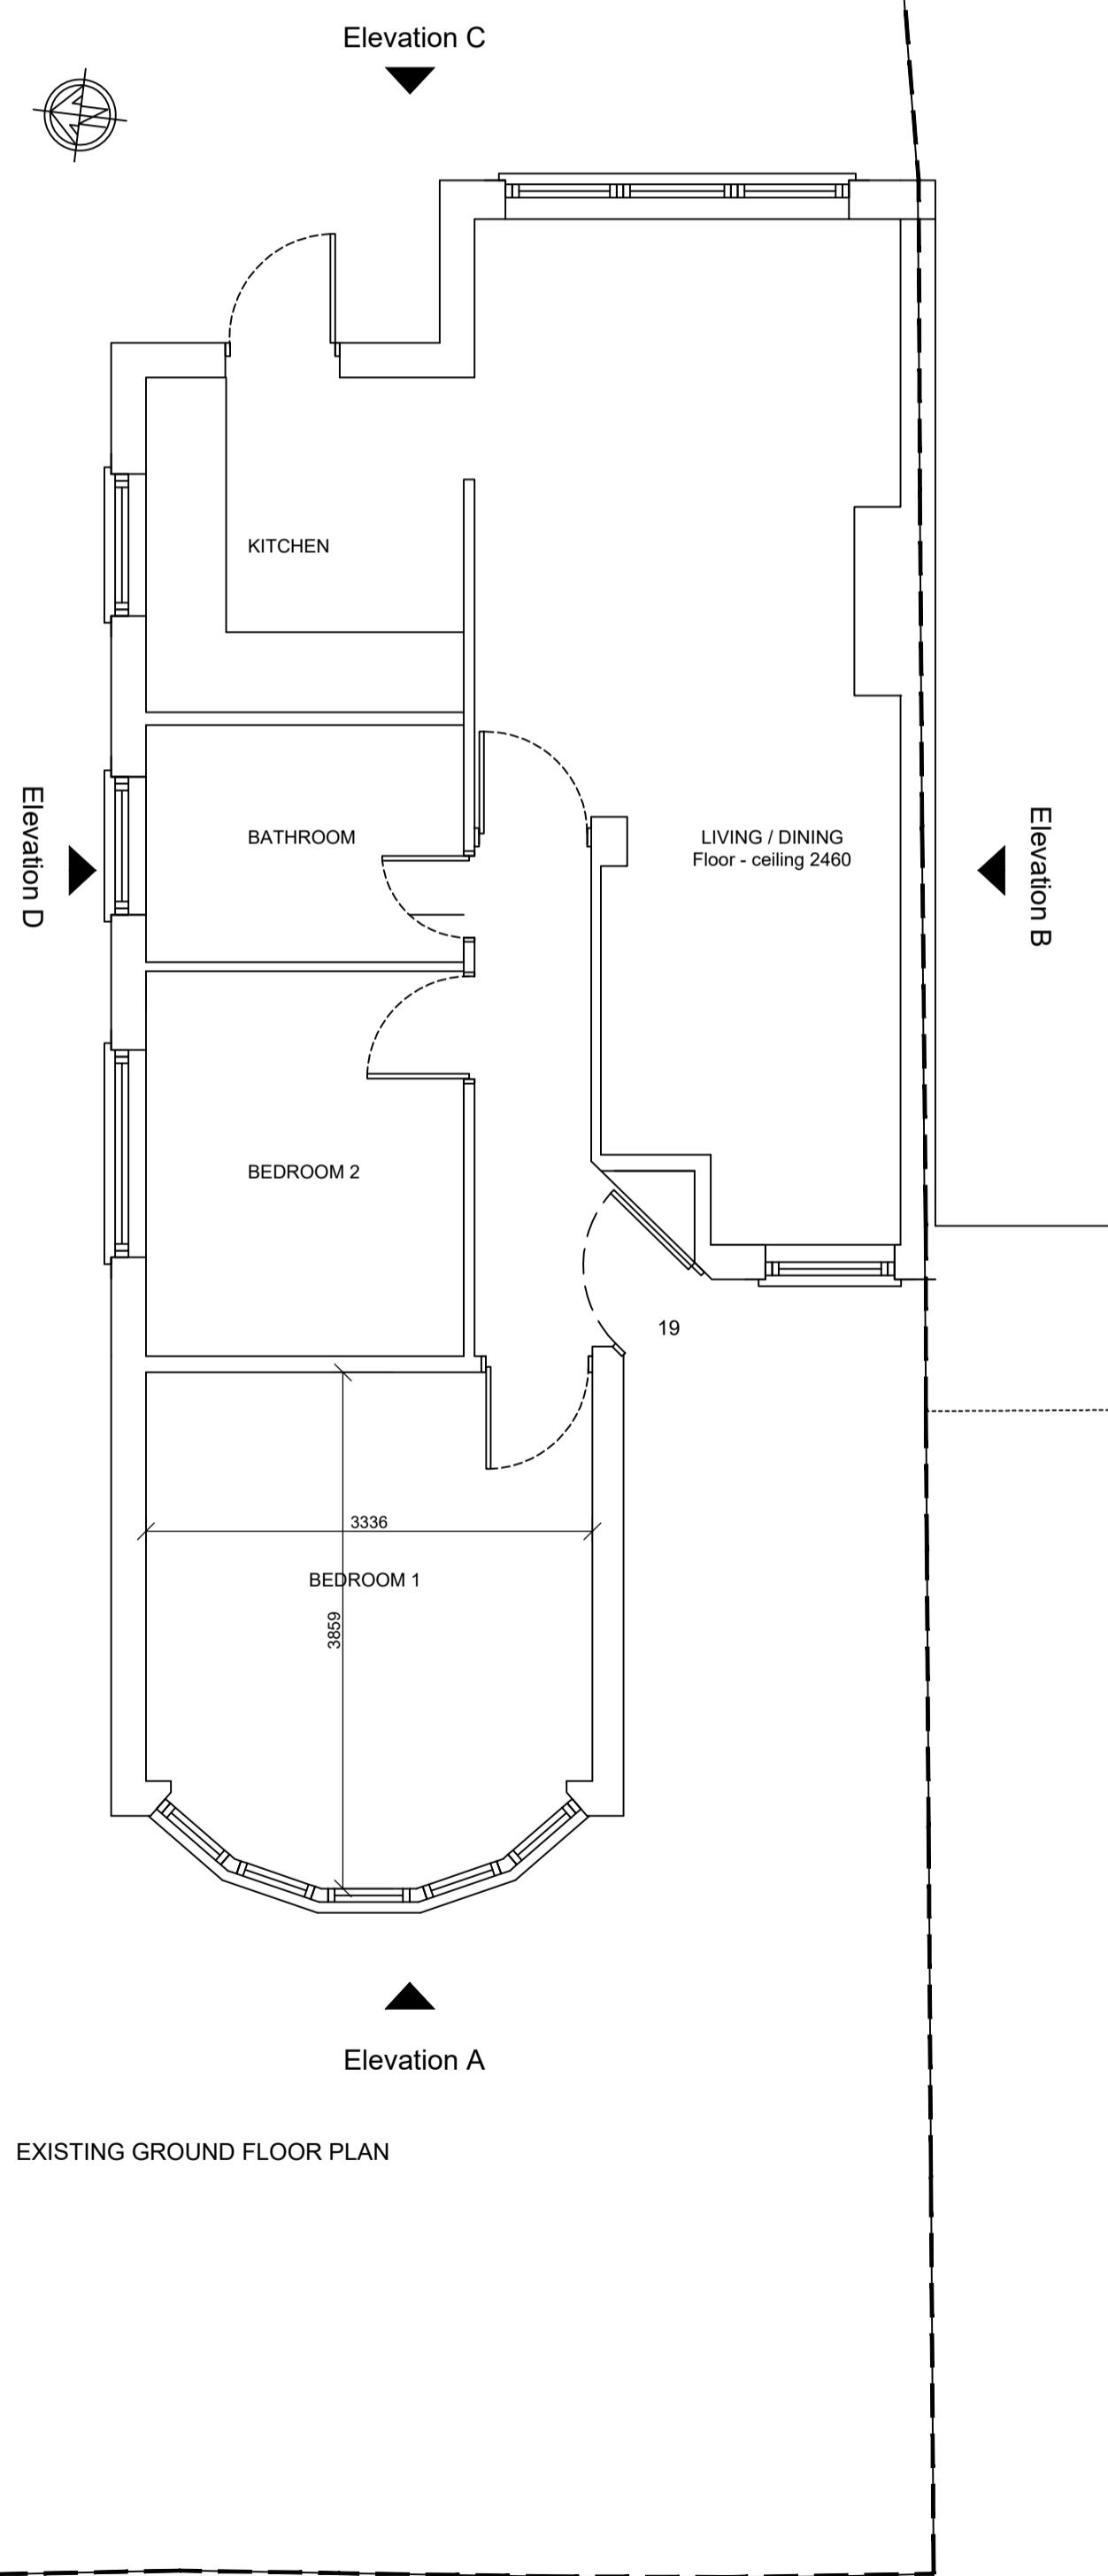

Rev	Date	Amendment
-----	------	-----------

### CLIENT

MISS. T. BAKHTARI & MR. J. BECKFORD  
19 GREENCROFT AVE  
RUISLIP  
HA4 9JH

### PROJECT

EXISTING  
Ground Floor and Roof Plan

### DATE

05.05.22

### SCALE

1:50 @ A1

### DRAWN

NA

### REV

DRAWING NUMBER  
1315-P-002

Neha Abayawardana RIBA  
abay.architecture@yahoo.com

ABAY ARCHITECTURE