
 
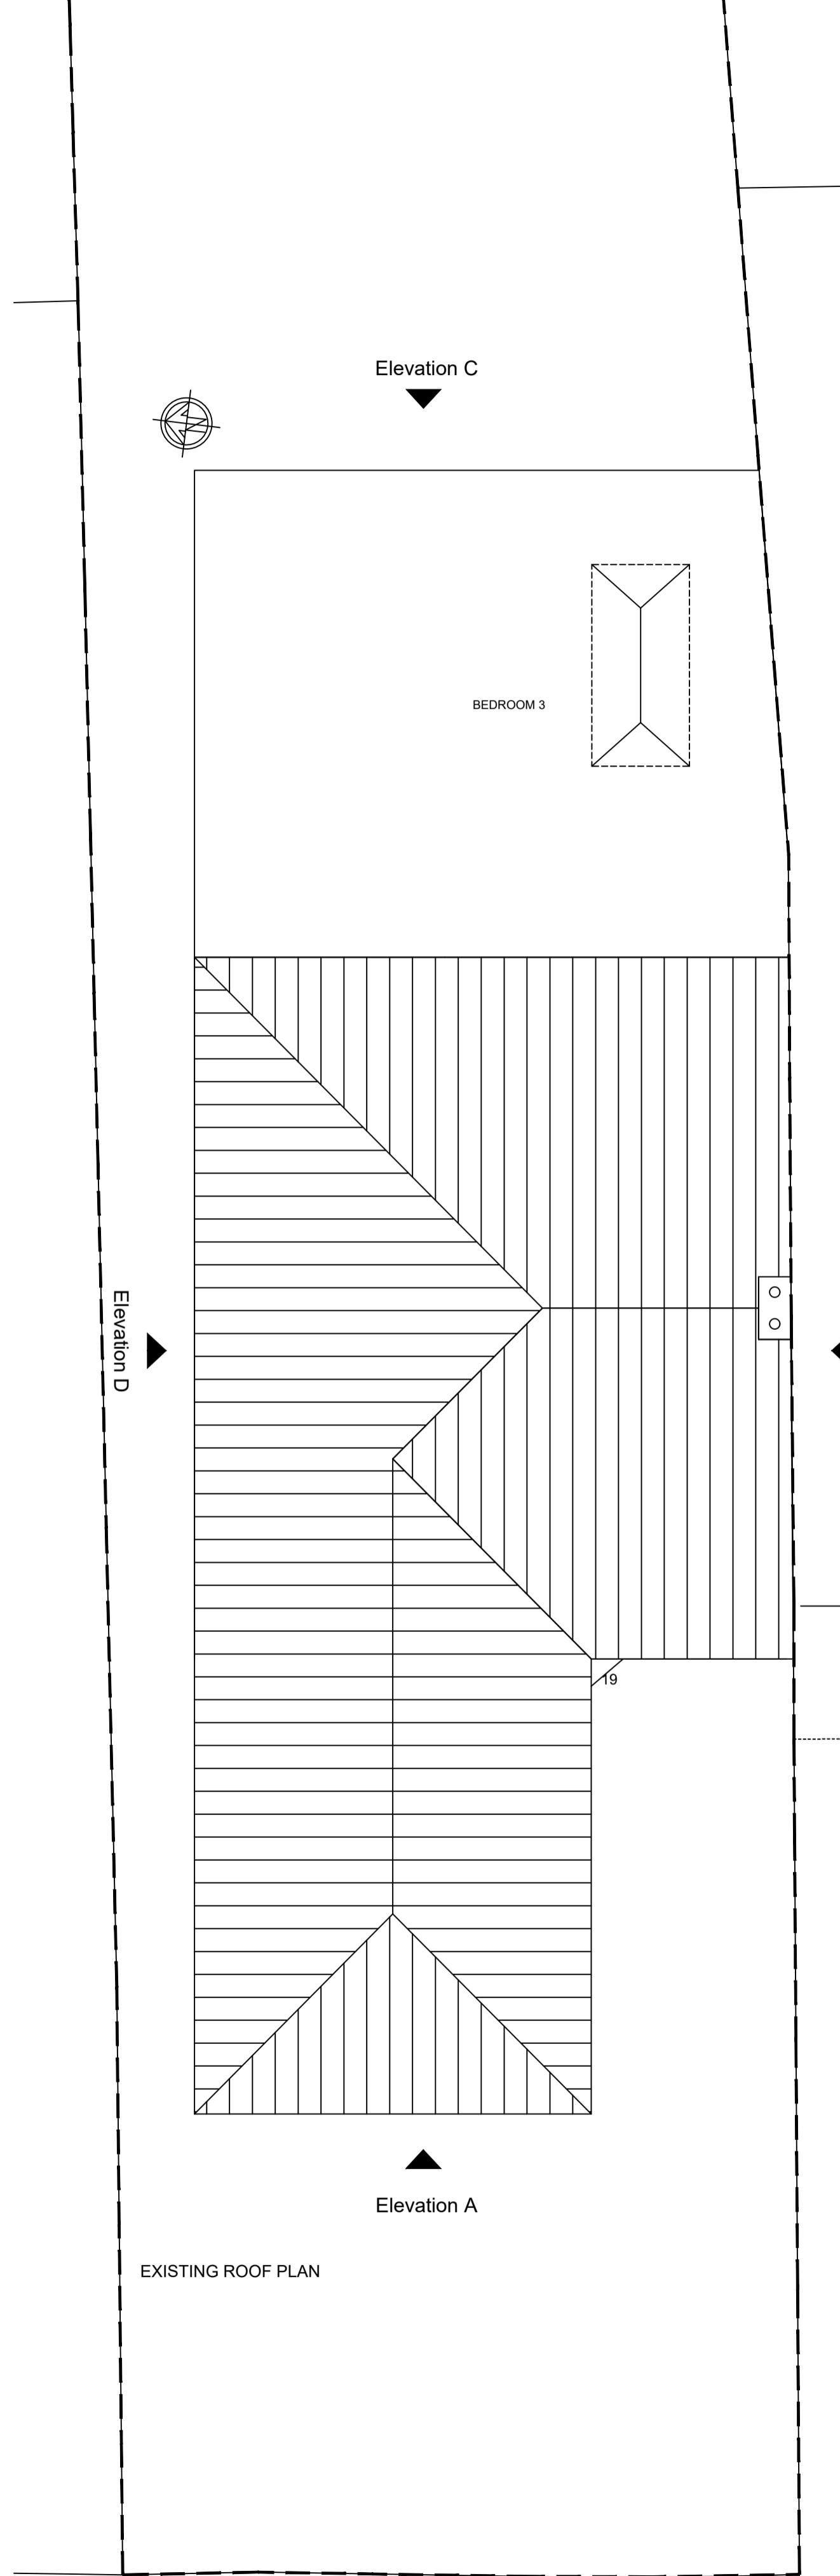


General Notes

© ABAY ARCHITECTURE RIBA

All dimensions and levels to be checked on site and any discrepancies to be reported to the architect before construction.

Written dimensions to be taken in preference to scaled dimensions.

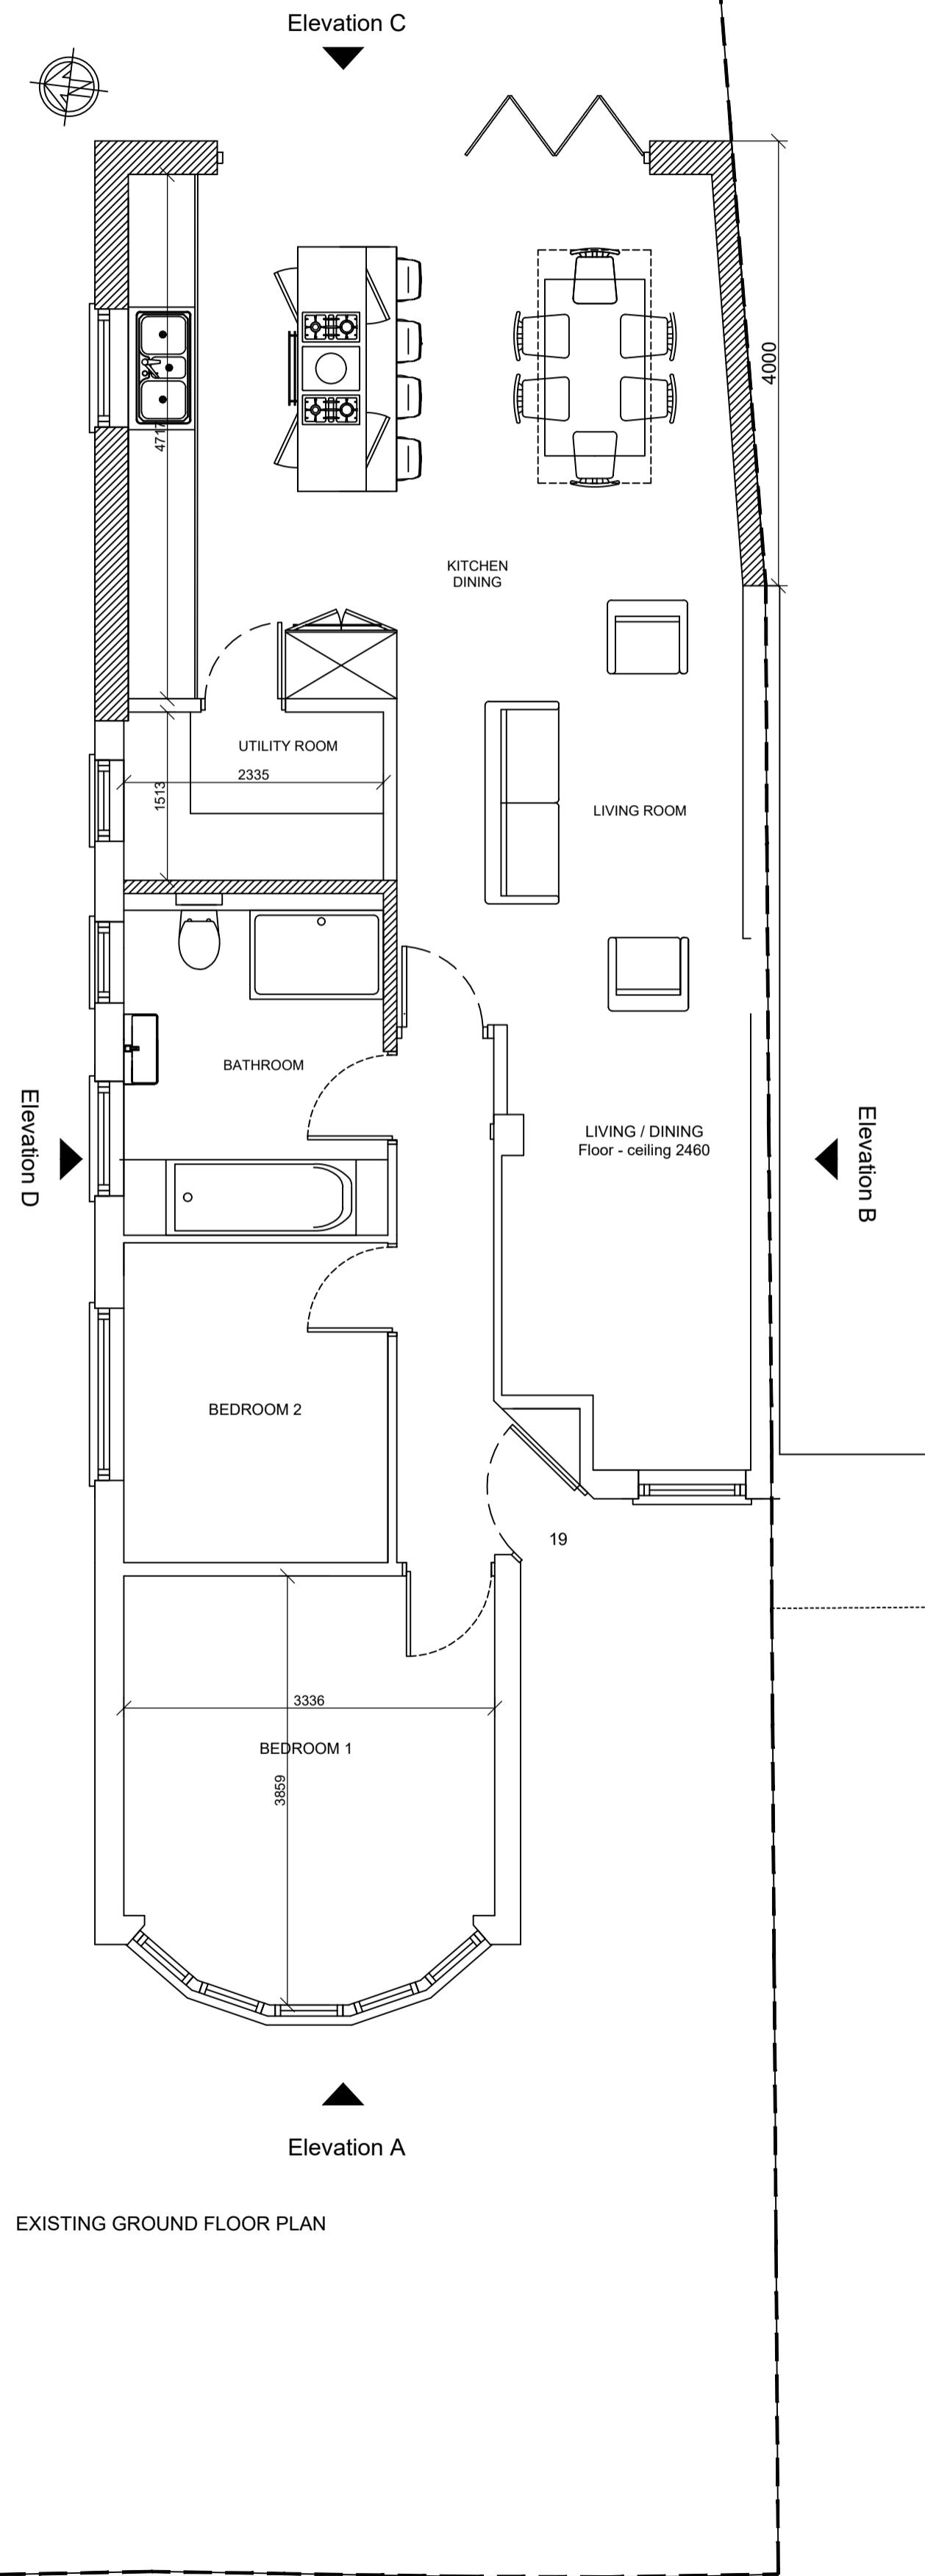

Rev	Date	Amendment
-----	------	-----------

CLIENT

MISS. T. BAKHTARI & MR. J. BECKFORD
19 GREENCROFT AVE
RUISLIP
HA4 9JH

PROJECT

PROPOSED
Ground and Roof Plans

DATE

05.05.22

SCALE

1:50 @ A1

DRAWN

NA

REV

DRAWING NUMBER
1315-P-013

Neha Abayawardana RIBA
abay.architecture@yahoo.com

ABAY ARCHITECTURE