


General Notes


© ABAY ARCHITECTURE RIBA

All dimensions and levels to be checked on site and any discrepancies to be reported to the architect before construction.


Written dimensions to be taken in preference to scaled dimensions.

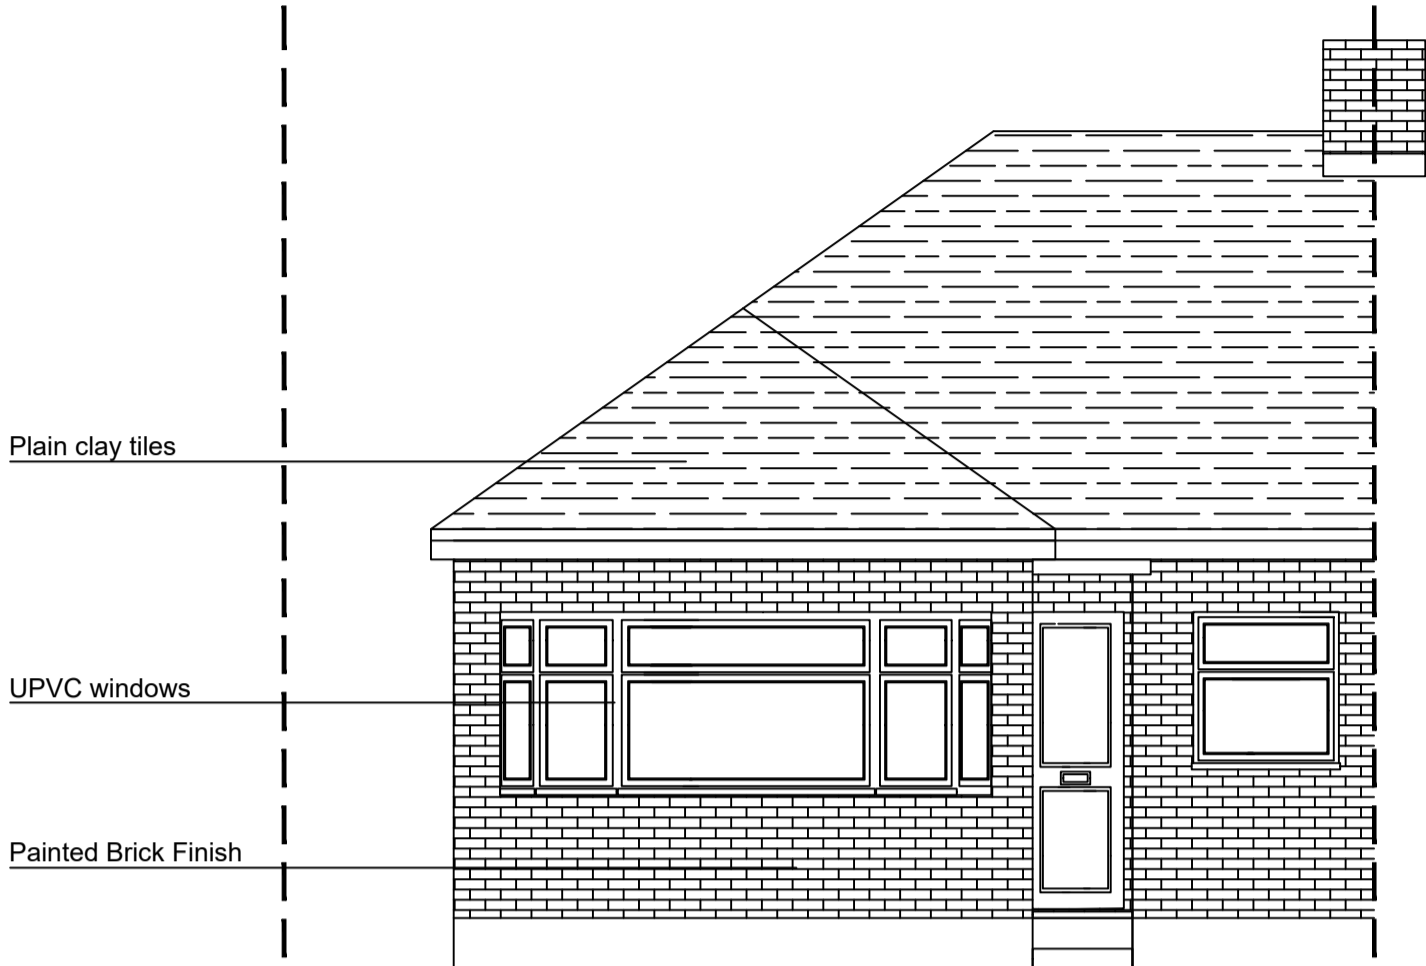

ELEVATION A
PROPOSED FRONT ELEVATION

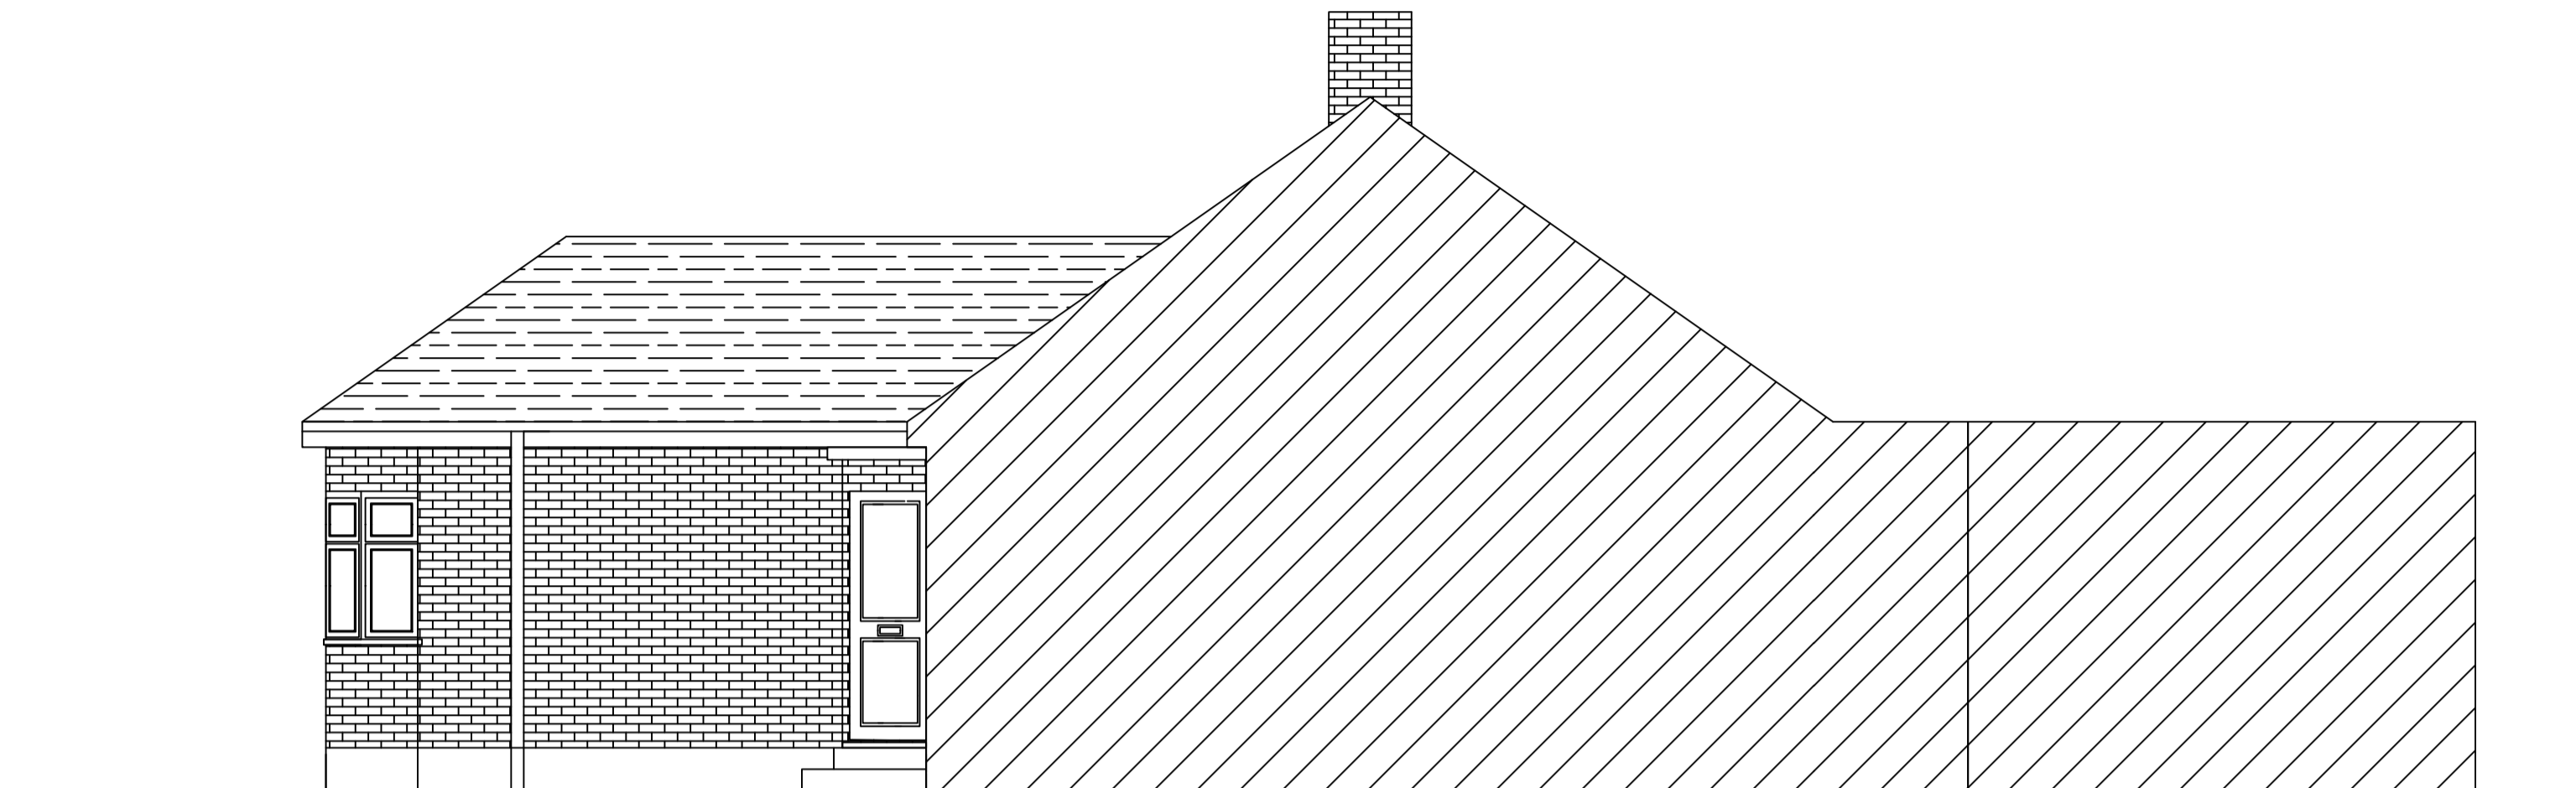

ELEVATION B
PROPOSED SIDE ELEVATION

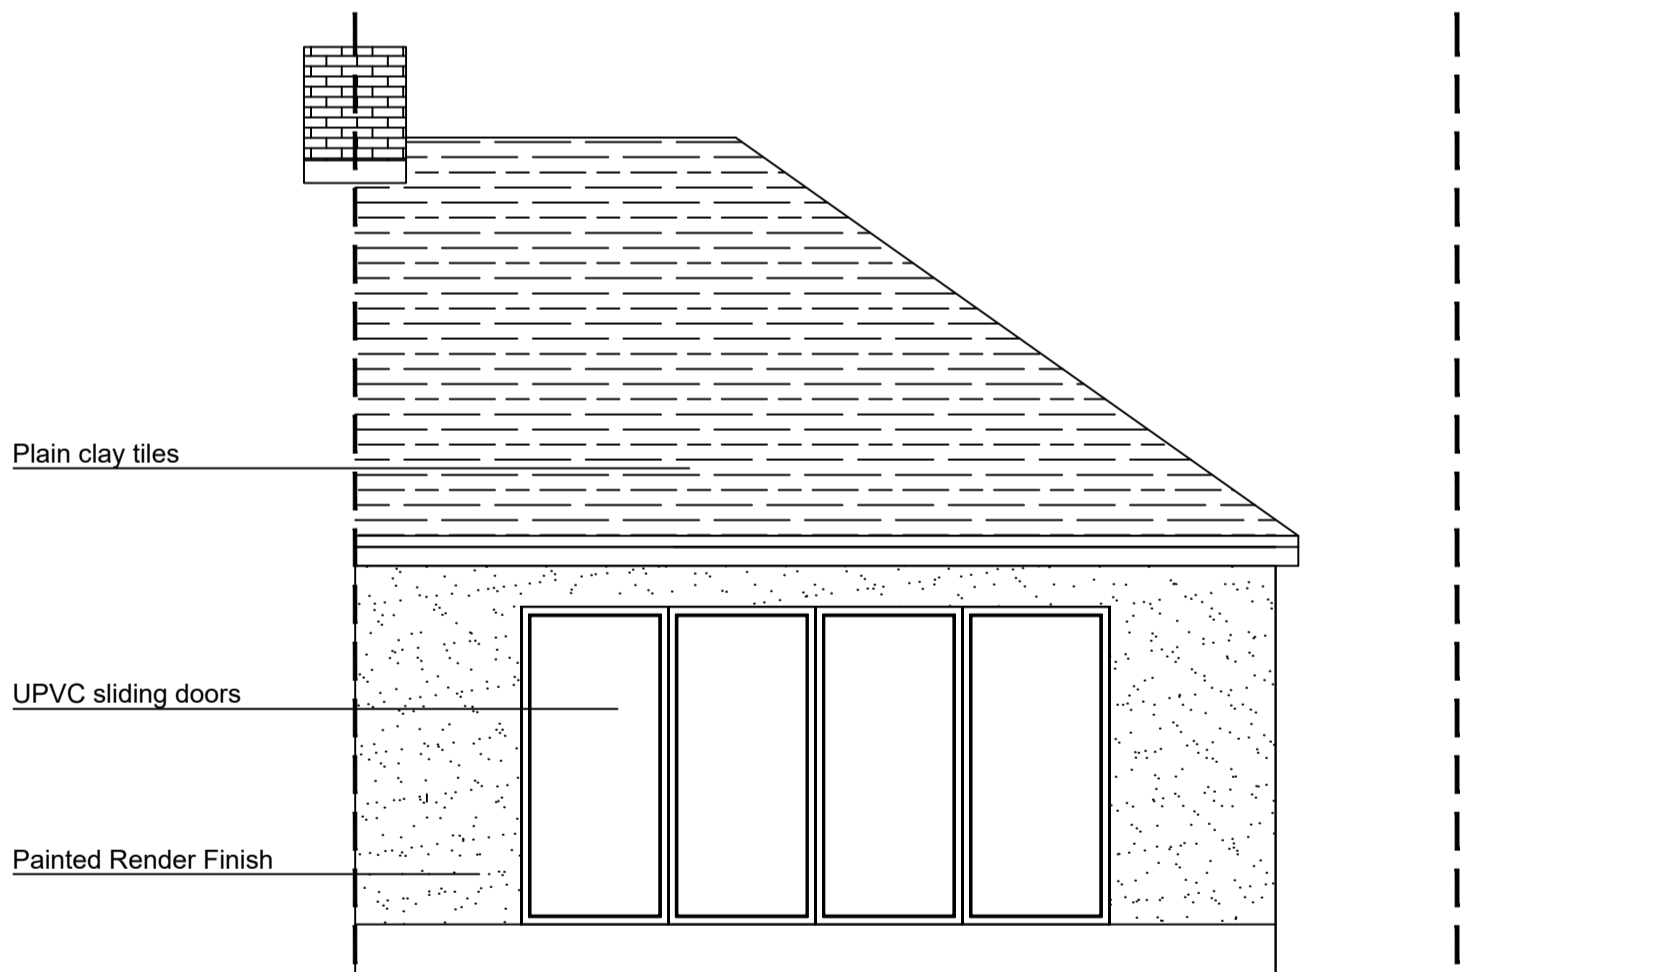

ELEVATION C
PROPOSED REAR ELEVATION



ELEVATION D
PROPOSED SIDE ELEVATION

Rev	Date	Amendment
-----	------	-----------

CLIENT

MISS. T. BAKHTARI & MR. J. BECKFORD
19 GREENCROFT AVE
RUISLIP
HA4 9JH

PROJECT

PROPOSED

Elevations

DATE

05.05.22

SCALE

1:50 @ A1

DRAWN

NA

REV

DRAWING NUMBER

1315-P-014

Neha Abayawardana RIBA
abay.architecture@yahoo.com



ABAY ARCHITECTURE