


0M 1M 2M 3M 4M 5M 6M 7M 8M 9M 10M

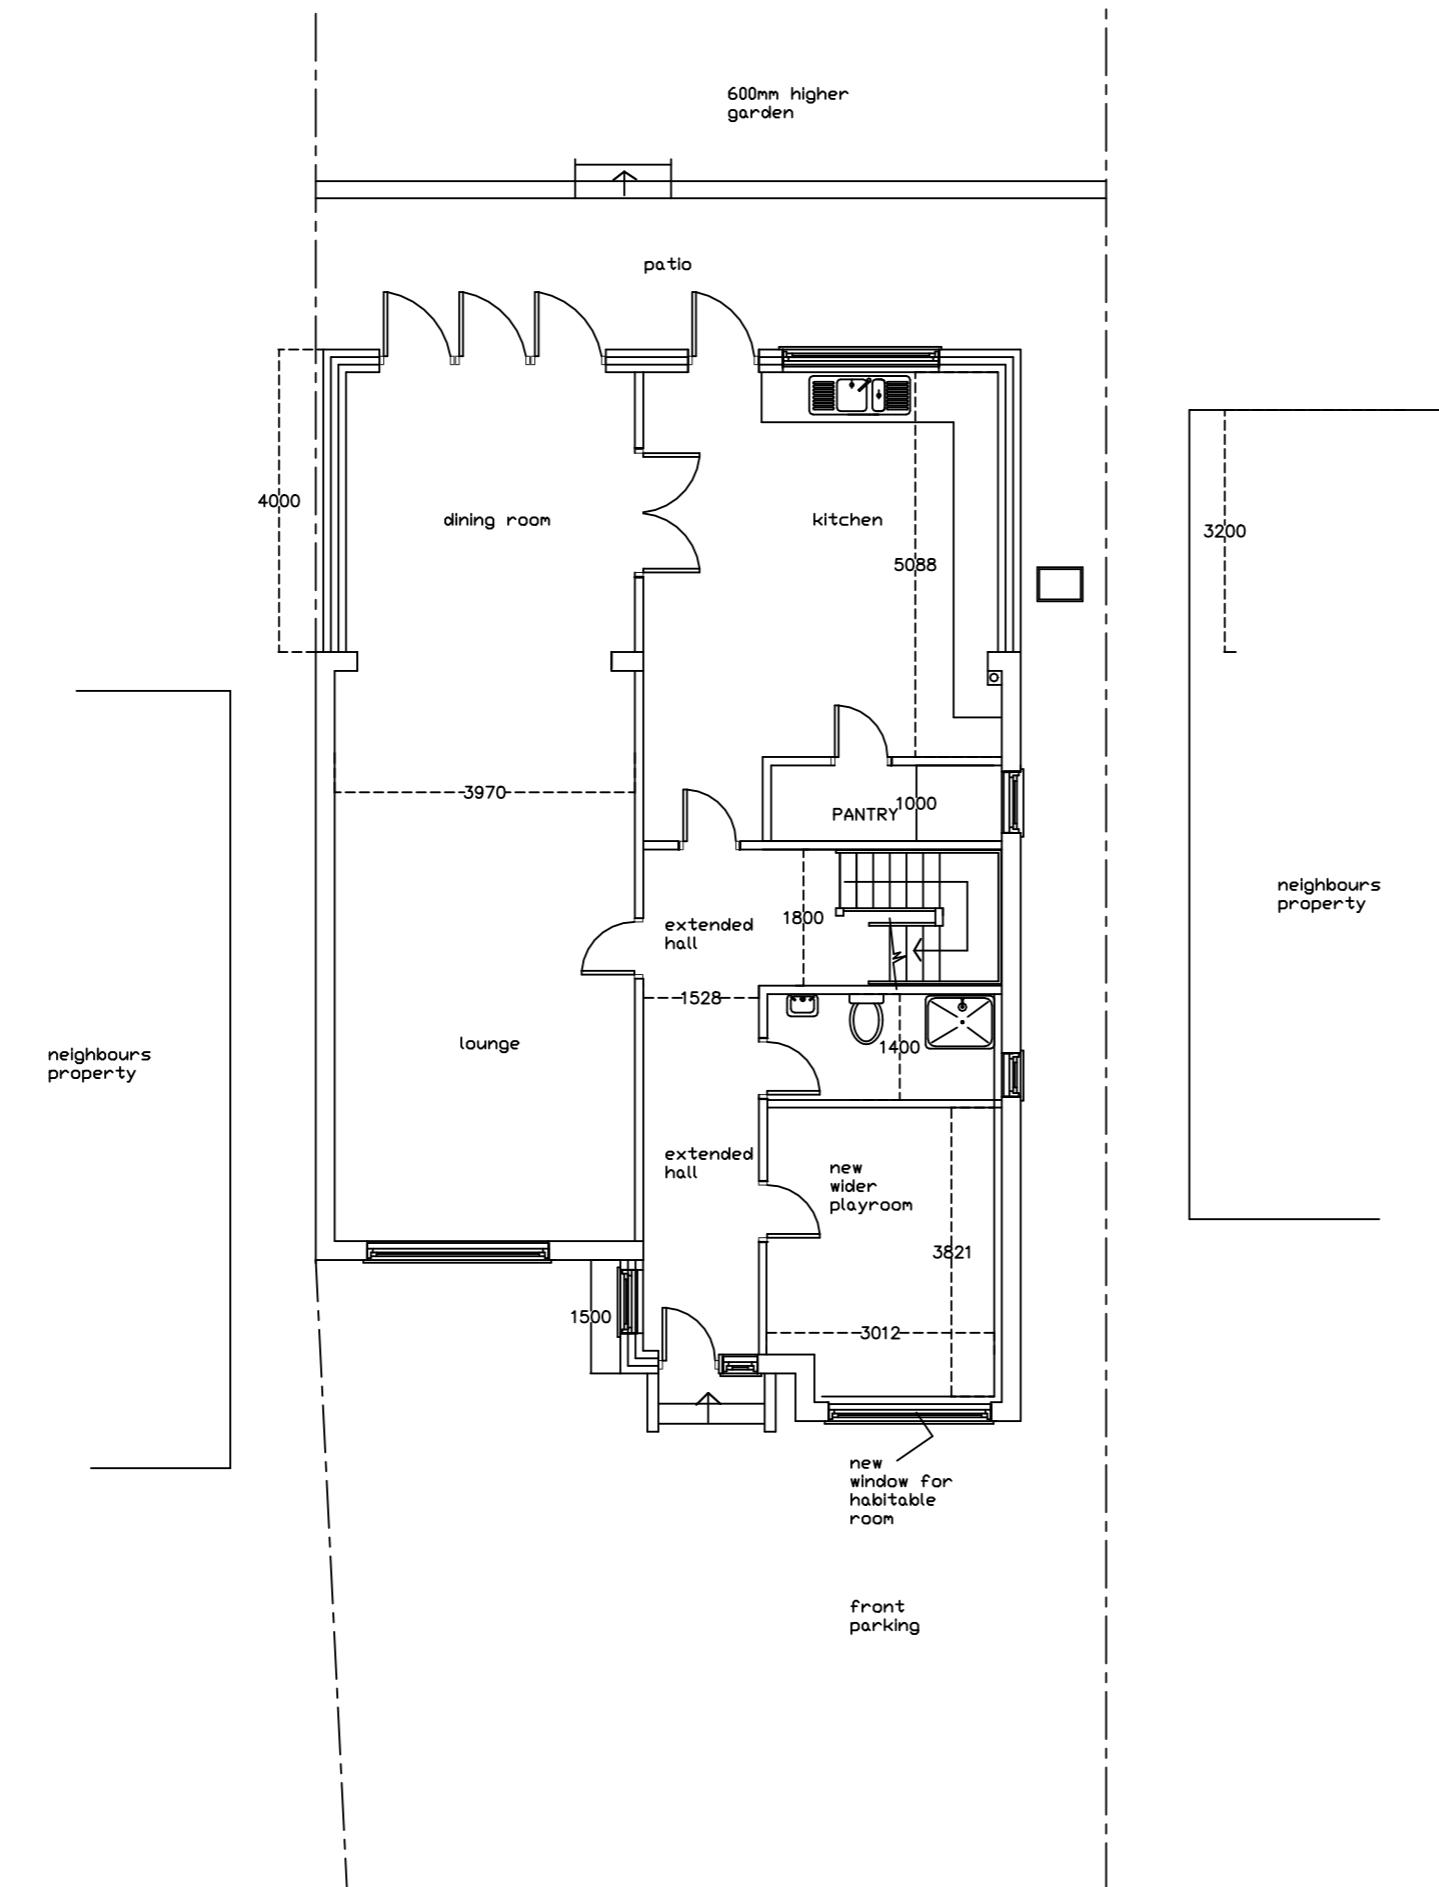

A3 PAPER

Proposed Ground
Floor Plan

JAC Associates
Property Consultants

Mob: 07779 653101
jac.consultants@ntlworld.com

Project	7a Rofant Road Northwood MIDDX		
Client	Mr Tel:		
Drawing Title	Proposed Extension		
Drawing Number	rofantrd-7a / 1 REV A proposed ground		
Scale	1 : 100	Date	05-05-22

All dimensions and information contained in these plans should be checked on site and with the Local Authority prior to commencing any building works. The works may also be covered by the Town and Country Planning Acts, Building Acts and The Party Wall Act. No works should be commenced prior to obtaining all necessary consents.