


EXISTING FRONT ELEVATION

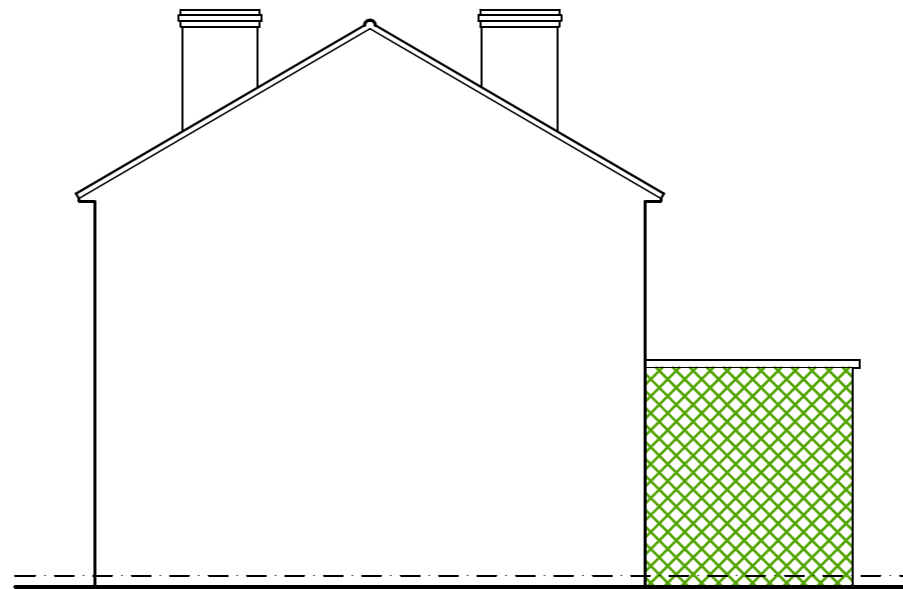


EXISTING LEFT SIDE ELEVATION



EXISTING REAR ELEVATION



EXISTING RIGHT SIDE ELEVATION

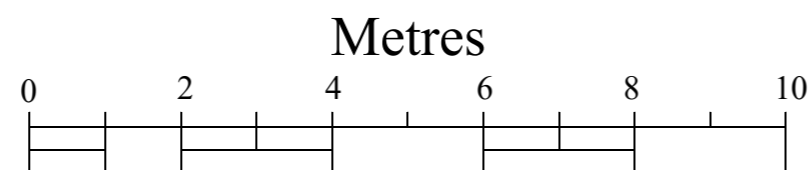

Scale: 1:100



NOTES

*T Adebayo C. Eng*  
 (Architecture, Design and Structure)  
 228 High Street  
 Barnet  
 EN5 5TD  
 Tel: 07961-161810  
 E-mail: sales@planandbuild.net  
 www.planandbuild.net

*Project Title*  
 TWO STOREY REAR  
 EXTENSION AND  
 TWO STOREY SIDE EXTENSION

*Project Address*  
 60 BEMPTON DRIVE,  
 HA4 9DD

*Drawing Title*  
 EXISTING ELEVATIONS

*Date* 23 MAY 2022

*Dwg No.* PB-22/60BEMP/02

*Scale* 1:100