




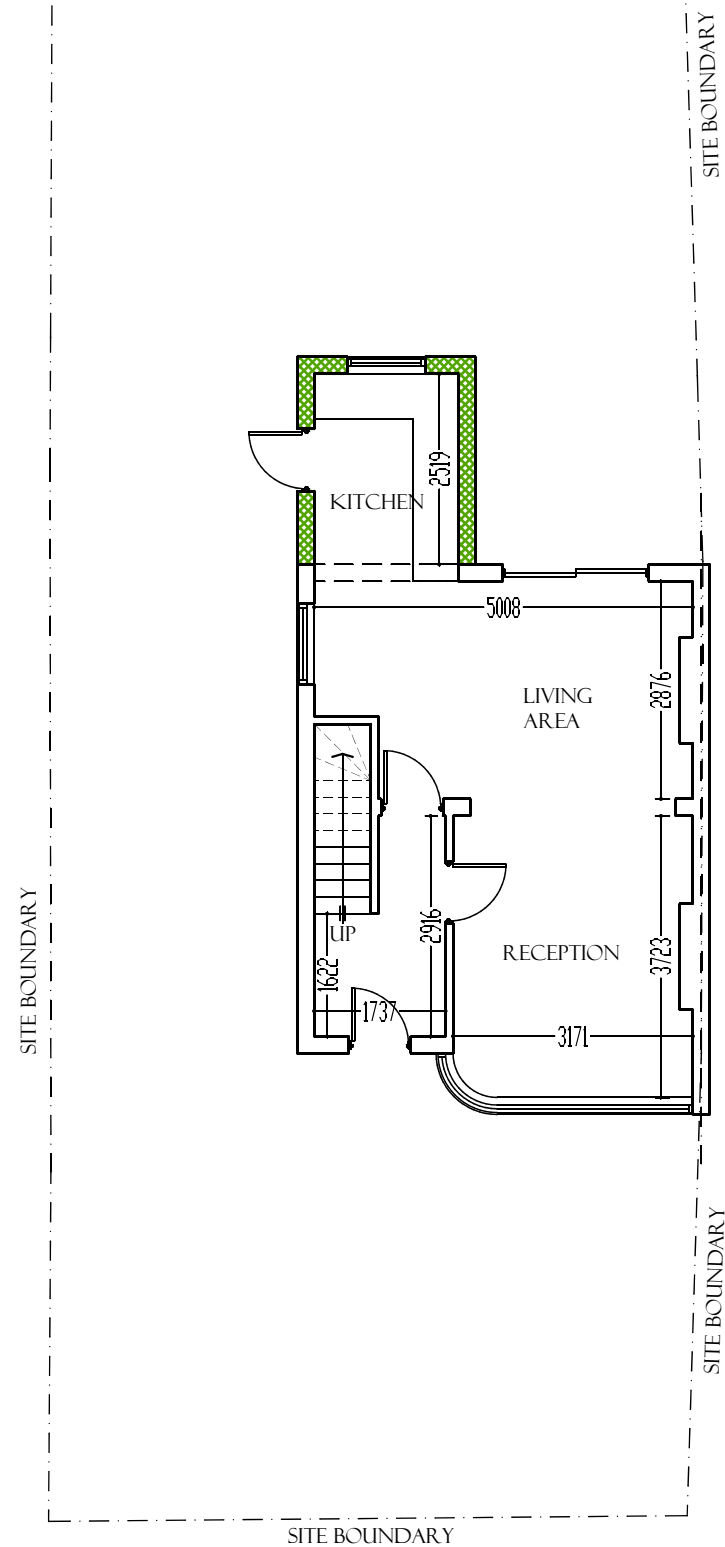

EXISTING GROUND FLOOR PLAN

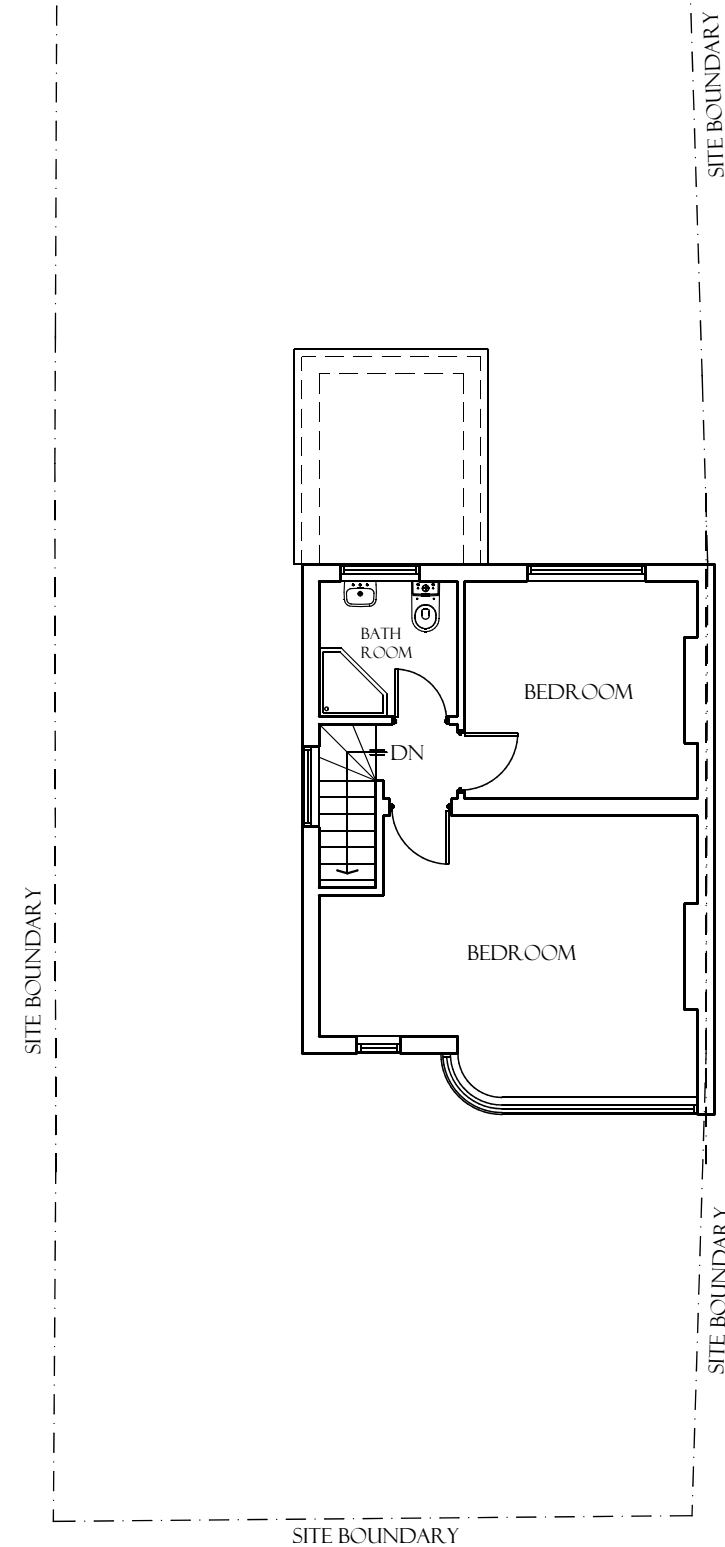

EXISTING FIRST FLOOR PLAN

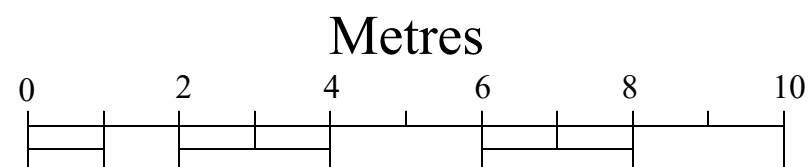

Scale: 1:100

TO BE DEMOLISHED

NOTES	
<i>T Adebayo C. Eng</i> <i>(Architecture, Design and Structure)</i> 228 High Street Barnet EN5 5TD Tel: 07961-161810 E-mail: sales@planandbuild.net www.planandbuild.net	
<i>Project Title</i> TWO STOREY REAR EXTENSION AND TWO STOREY SIDE EXTENSION	
<i>Project Address</i> 60 BEMPTON DRIVE, HA4 9DD	
<i>Drawing Title</i> EXISTING PLANS	
<i>Date</i>	23 MAY 2022
<i>Dwg No.</i>	PB-22/60BEMP/01
<i>Scale</i>	1:100