






PROPOSED FRONT ELEVATION

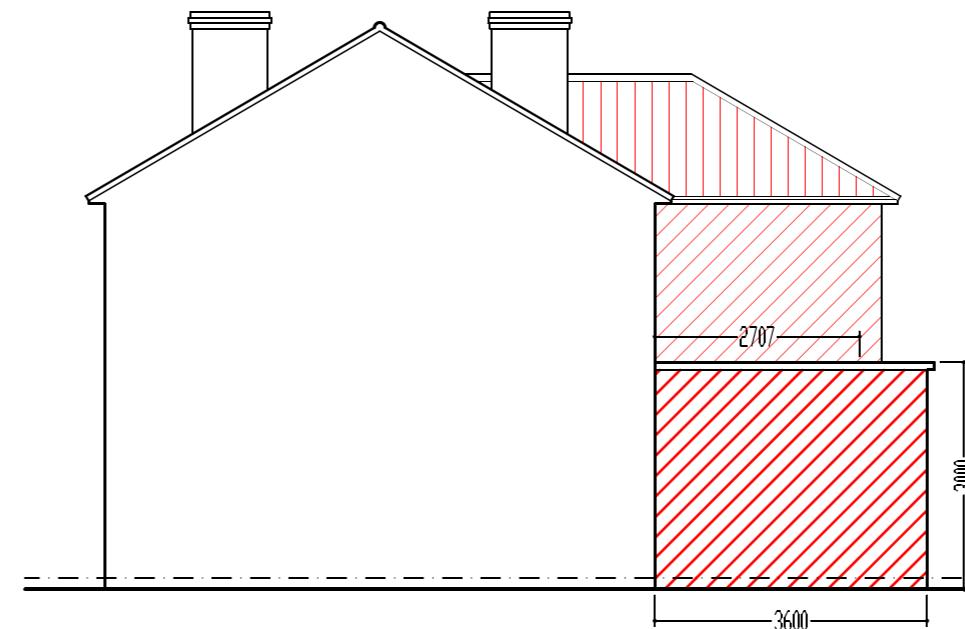


PROPOSED LEFT SIDE ELEVATION

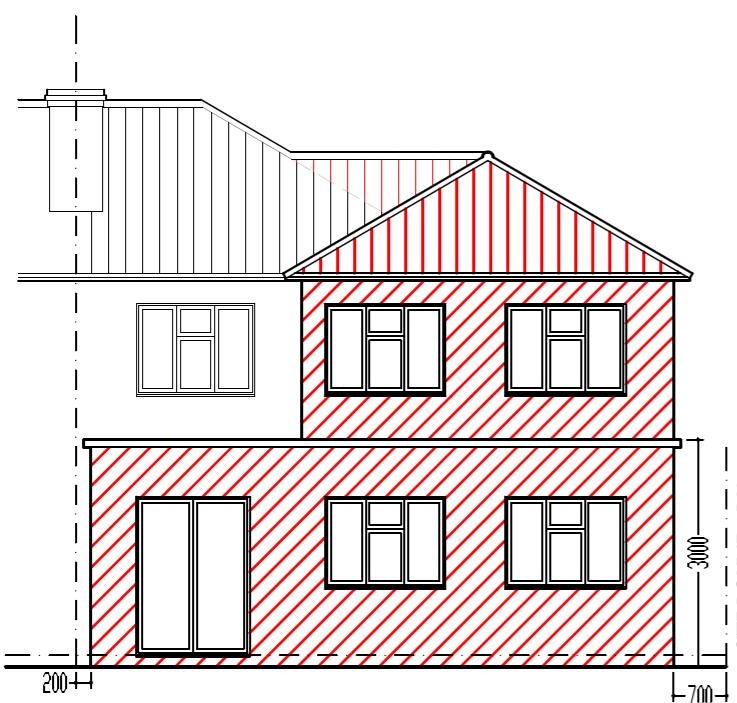

PROPOSED REAR ELEVATION

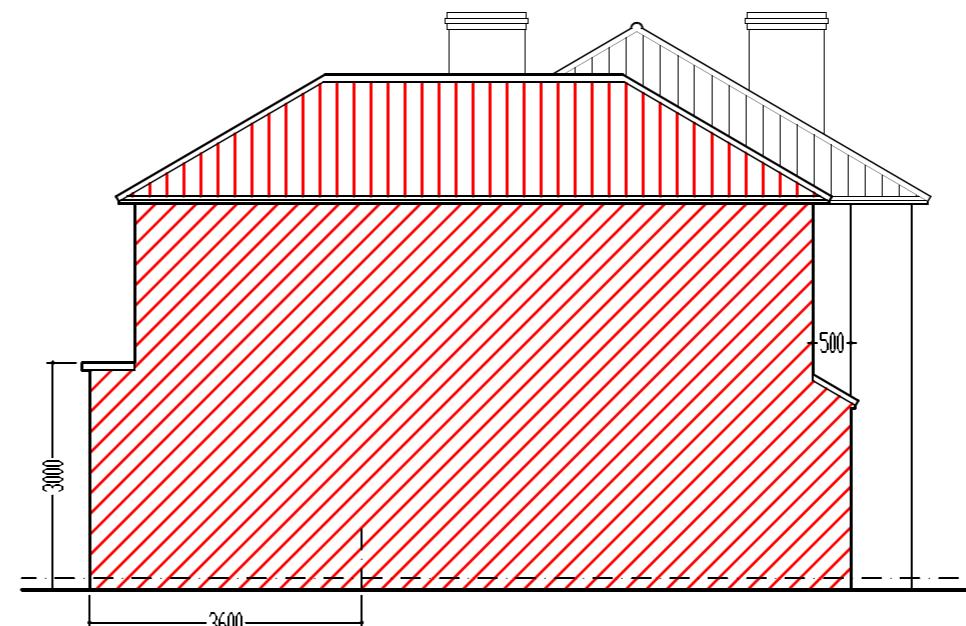

PROPOSED RIGHT SIDE ELEVATION

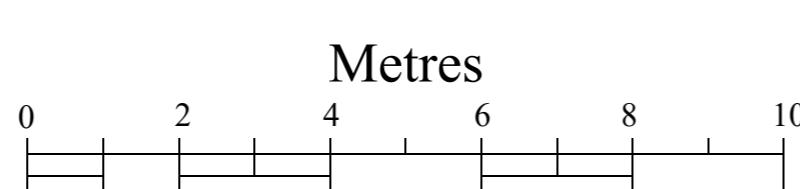

Scale: 1:100

NOTES

T Adebayo C. Eng
(Architecture, Design and Structure)
228 High Street
Barnet
EN5 5TD
Tel: 07961-161810
E-mail: sales@planandbuild.net
www.planandbuild.net

Project Title
TWO STOREY REAR
EXTENSION AND
TWO STOREY SIDE EXTENSION

Project Address
60 BEMPTON DRIVE,
HA4 9DD

Drawing Title
PROPOSED ELEVATIONS

Date 20 JULY 2022

Drg No. PB-22/60BEMP/05A

Scale 1:100