



PROPOSED FIRST FLOOR PLAN

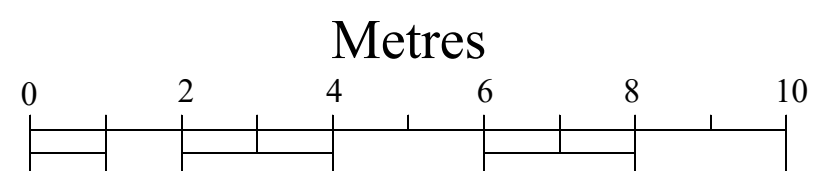

Scale: 1:100

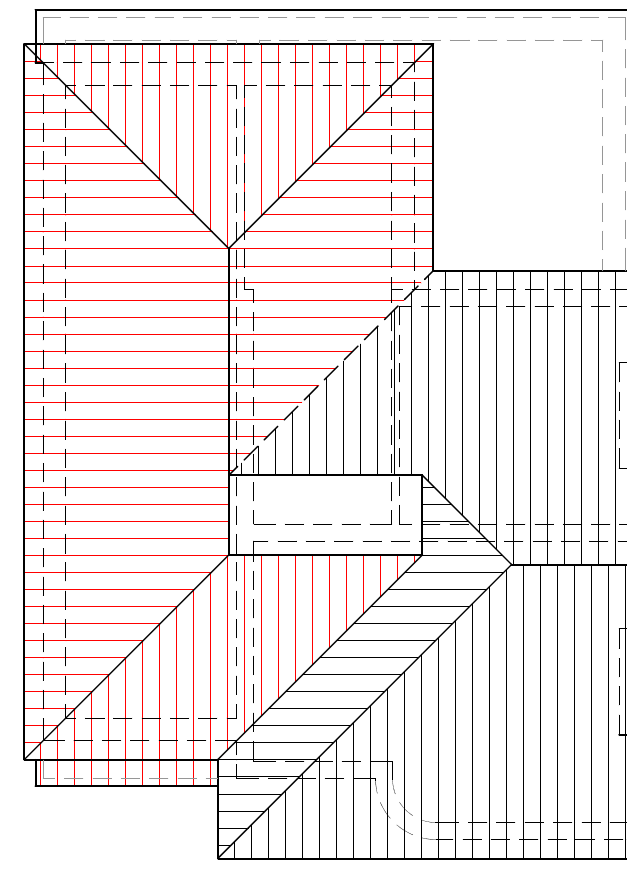

PROPOSED ROOF PLAN



NOTES

T Adebayo C. Eng
(Architecture, Design and Structure)
228 High Street
Barnet
EN5 5TD
Tel: 07961-161810
E-mail: sales@planandbuild.net
www.planandbuild.net

Project Title
TWO STOREY REAR
EXTENSION AND
TWO STOREY SIDE EXTENSION

Project Address
60 BEMPTON DRIVE,
HA4 9DD

Drawing Title
PROPOSED PLANS

Date 20 JULY 2022

Dwg No. PB-22/60BEMP/04A

Scale 1:100