



EXISTING GROUND FLOOR PLAN

scale 1:100
0 1 2 5 10
m

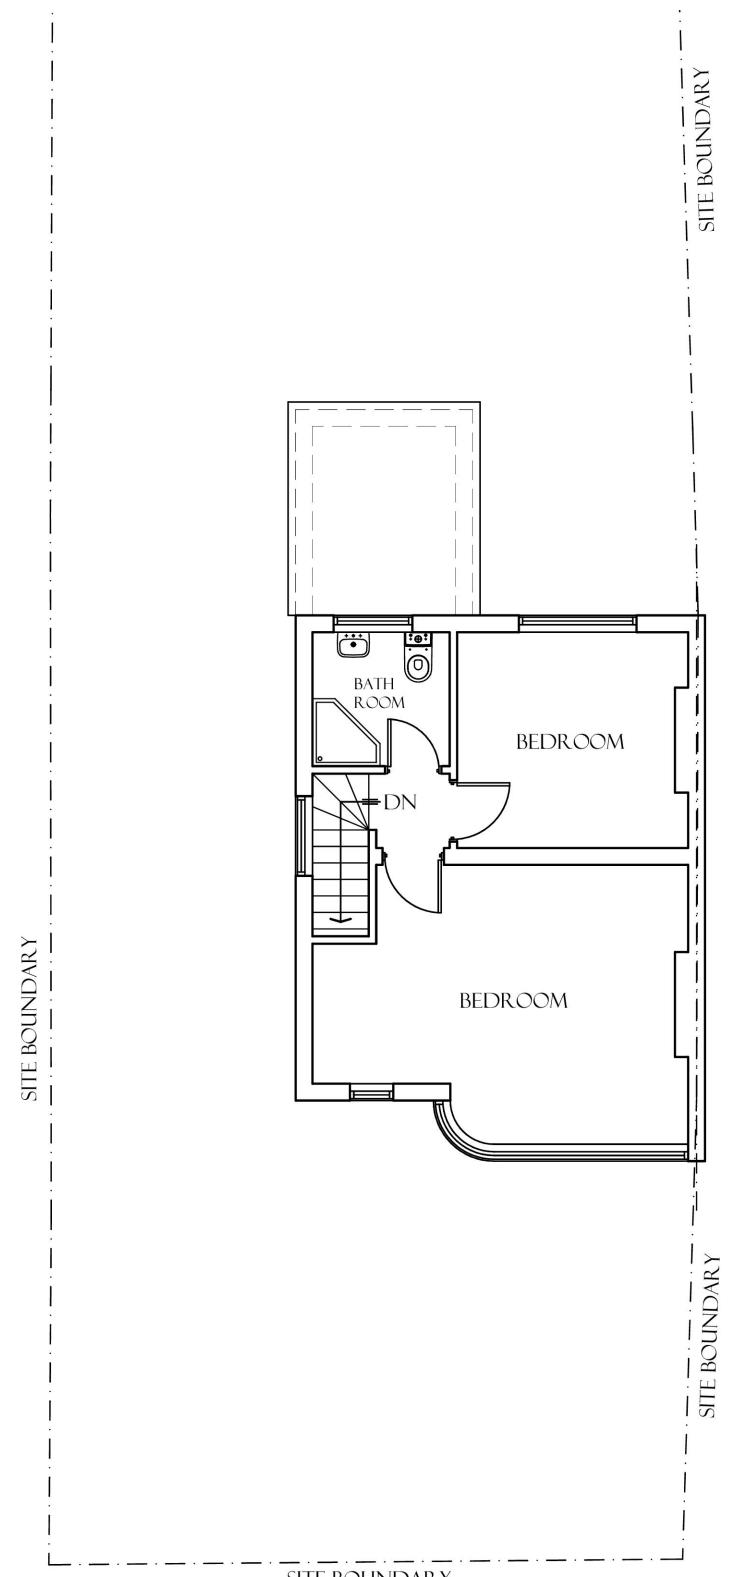

EXISTING FIRST FLOOR PLAN

Notes: -
Do not scale from this drawing for any other purpose than planning. If no authorisation signature present drawing is for reference only. This drawing or part thereof is not to be copied without Agenda 21 Architects Studio written consent. Figured dimensions only are to be taken from this drawing. All dimensions to be checked on site by main contractor prior to commencement. All discrepancies to be reported to the Architect immediately. If in doubt, ask. © This drawing is the copyright of Agenda 21 Architects Studio Ltd.

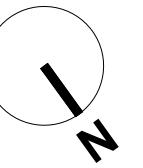

Disclaimer:
These drawings were produced for
the previous application by others

key plan

04.04.24 AS Issued for Full-Application
rev date by note

PLANNING

60 Bempton Drive, Ruislip,
Hillingdon, HA4 9DD

project name

Mr Bekim Mehmeti

client name

Existing Plans (as previously submitted
for 77291/APP/2022/1686)

drawing title

883-000-L-010

drawing number

883 1:100 @ A3 JL AS

job reference scale architect drawn by

agenda 21
architects studio

2-4 Sebastian Street, London EC1V 0HE
t. 020 7687 6001 f. 020 7687 6002 e. info@agenda21arch.com