


Notes: -  
Do not scale from this drawing for any other purpose than planning. If no authorisation signature present drawing is for reference only. This drawing or part thereof is not to be copied without Agenda 21 Architects Studio written consent. Figured dimensions only are to be taken from this drawing. All dimensions to be checked on site by main contractor prior to commencement. All discrepancies to be reported to the Architect immediately. If in doubt, ask. © This drawing is the copyright of Agenda 21 Architects Studio Ltd.

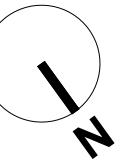

key plan

C- 04.06.24 JL Issued for Full-App  
B- 04.04.24 JL Issued for Full-App  
A- 07.12.23 JL Revised Pre-Application  
11.08.23 AS Issued for Pre-Application

rev date by note

#### PLANNING

60 Bempton Drive, Ruislip,  
Hillingdon, HA4 9DD  
project name

Mr Bekim Mehmeti

client name

#### Proposed Plans

drawing title


883-100-L-001 C

drawing number revision


883 1:100 @ A3 JL AS  
job reference scale architect drawn by

**agenda 21**  
architects studio

2-4 Sebastian Street, London EC1V 0HE  
t. 020 7687 6001 f. 020 7687 6002 e. info@agenda21arch.com

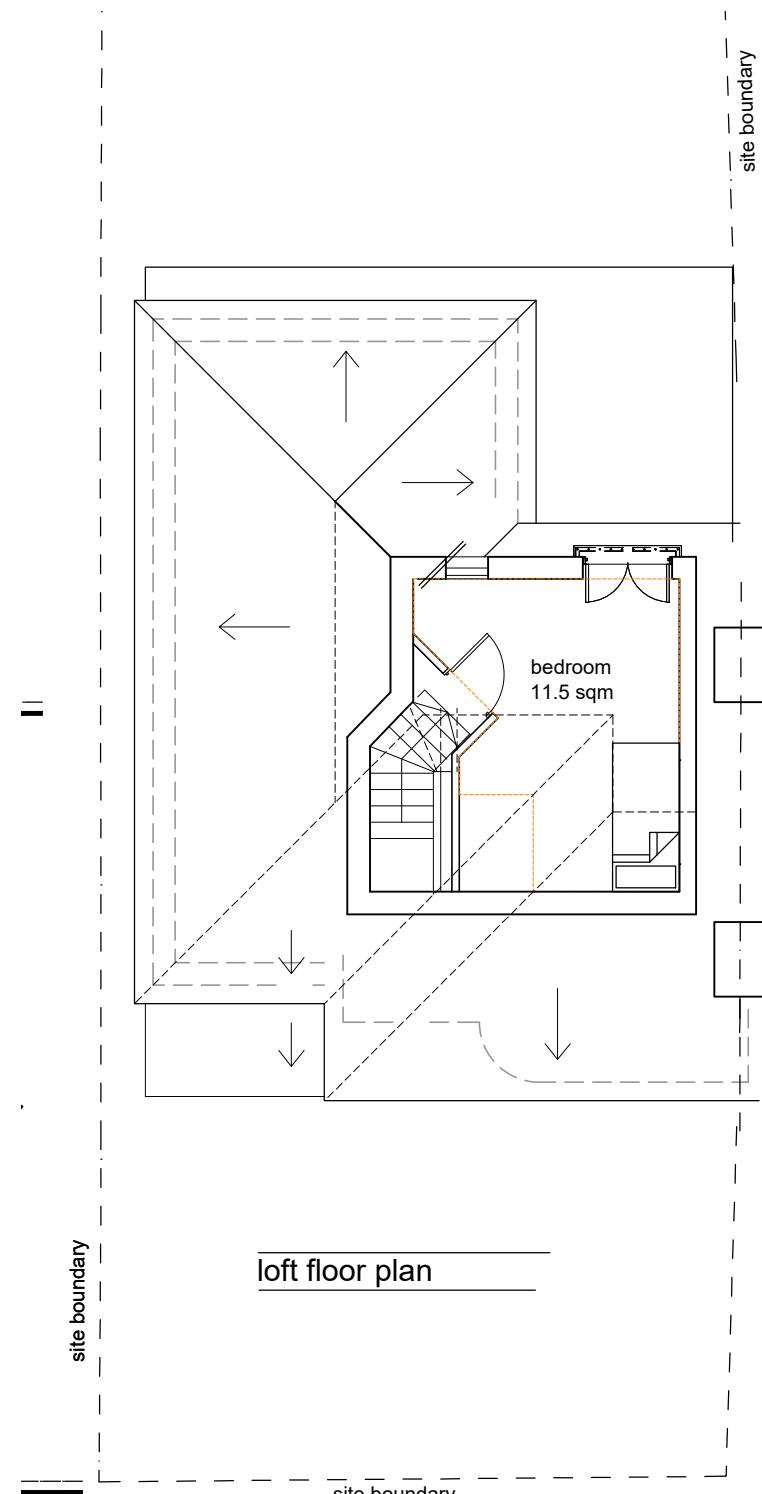

Proposed Loft Plan

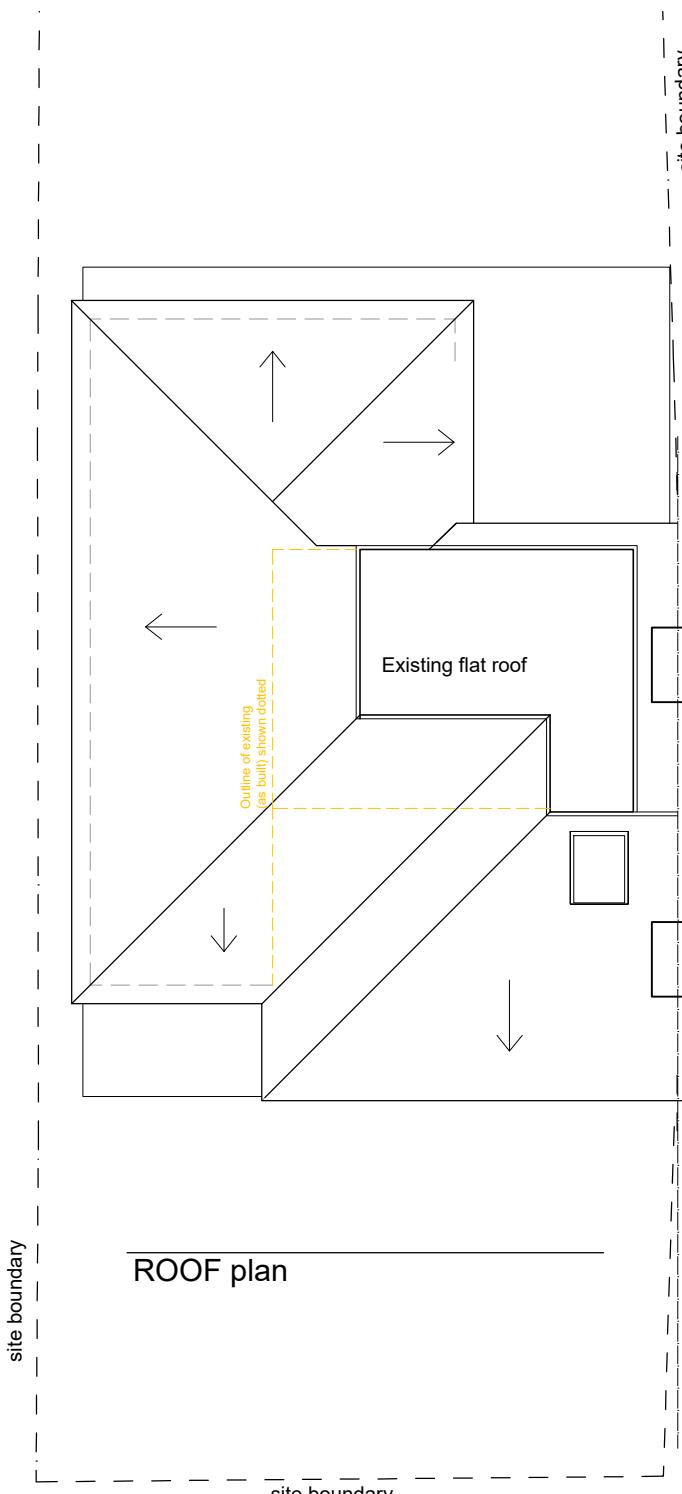

Proposed Roof Plan