





Proposed Front Elevation
No visible change

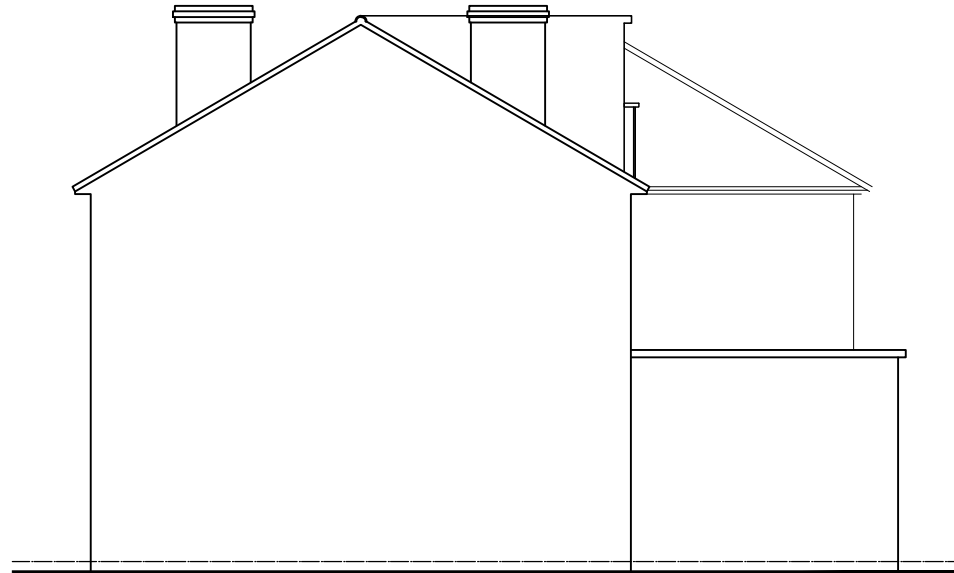

Proposed Left Side Elevation
No visible change



Proposed Rear Elevation
(chimney omitted)

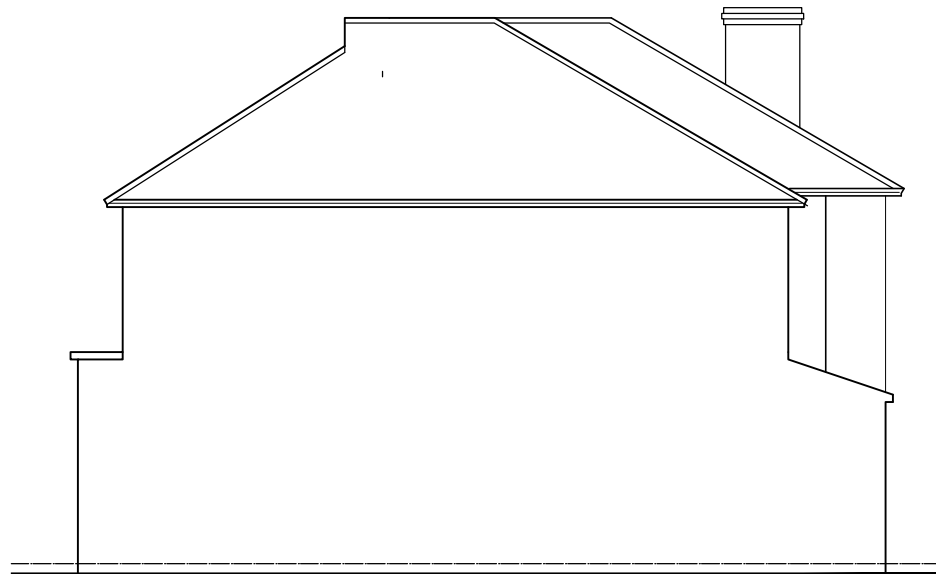

Proposed Right Side Elevation
(chimney omitted)

10
5
2
1
0

scale 1:100

m 0 1 2 5 10

Notes: -
Do not scale from this drawing for any other purpose than planning. If no authorisation signature present drawing is for reference only. This drawing or part thereof is not to be copied without Agenda 21 Architects Studio written consent. Figured dimensions only are to be taken from this drawing. All dimensions to be checked on site by main contractor prior to commencement. All discrepancies to be reported to the Architect immediately. If in doubt, ask. © This drawing is the copyright of Agenda 21 Architects Studio Ltd.

key plan

C-	04.06.24	JL	Issued for Full-App
B-	04.04.24	JL	Issued for Full-App
A-	07.12.23	JL	Revised Pre-Application
	11.08.23	AS	Issued for Pre-Application
rev	date	by	note

PLANNING

60 Bempton Drive, Ruislip,
Hillingdon, HA4 9DD

project name

Mr Bekim Mehmeti

client name

Proposed Elevations

drawing title			revision	
883-100-L-X01			C	
drawing number			revision	
883	1:100 @ A3	JL	AS	
job reference	scale	architect	drawn by	

agenda 21
architects studio
2-4 Sebastian Street London EC1V 0HE
t. 020 7687 6001 f. 020 7687 6002 e. info@agenda21arch.com