


### VOLUME CALCULATION :-

#### 1. DORMER :-

$$A-5.52 \times B-4.097 \times C-2.773 \times \frac{1}{2} = 31.35 \text{ M3}$$

TOTAL = 31.35 M3

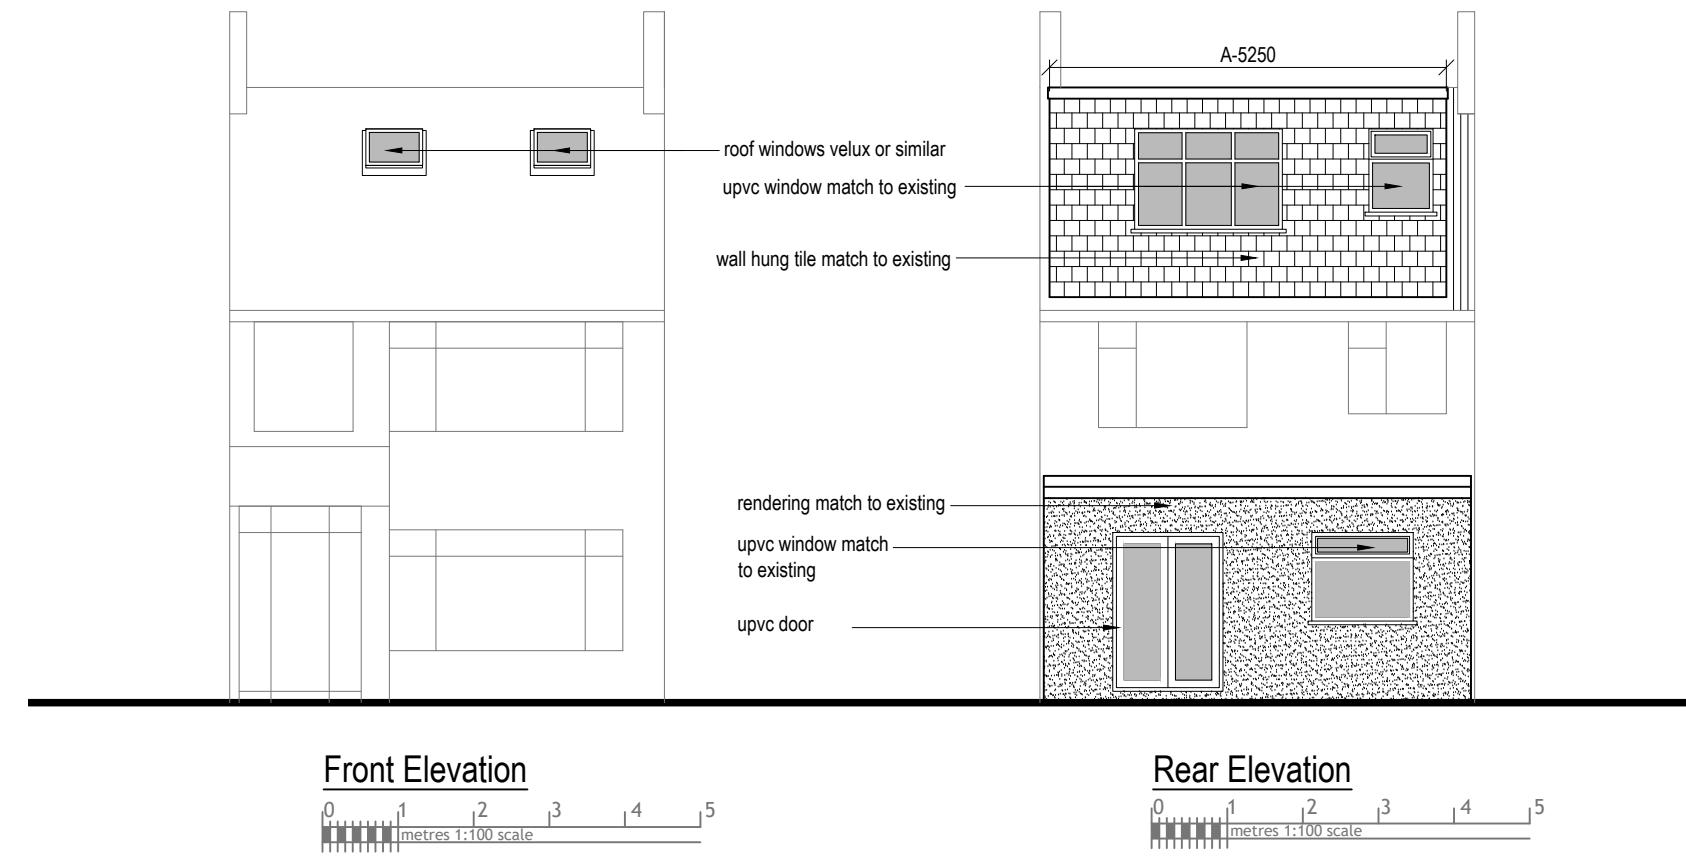

#### NOTE:

ANY WINDOW INSERTED ON WALL OR ROOF SLOPE FORMING A SIDE ELEVATION OF THE DWELLING SHALL BE:

1. OBSECURE P GLAZED
2. NON- OPENING UNLESS THE PARTS OF THE WINDOW WHICH CAN BE OPENED ARE MORE THAN 1.7 METERS ABOVE THE FLOOR OF THE ROOM IN WHICH THE WINDOW IS INSTALLED.
3. ROOF WINDOWS WILL NOT PROTRUDE MORE THAN 150MM

Dimensions to be verified on site.  
DO NOT SCALE FROM THIS DRAWING.  
Any areas indicated on this drawing are for guidance only. No responsibility is taken for their accuracy.

This drawing is the property of **Design Workshop Consultant Ltd**. Copyright reserved by them and the drawing is issued on the condition that it is not copied, reproduced, retained or disclosed to any unauthorized person, either wholly or in part without the consent in writing of **Design Workshop Consultant Ltd**.

Site Address:

80, Ryefield Avenue,  
Uxbridge,  
UB10 9BZ.


Title:

Proposed Elevations


Scale: 1:100

Paper Size: A3

Rev Date Comments

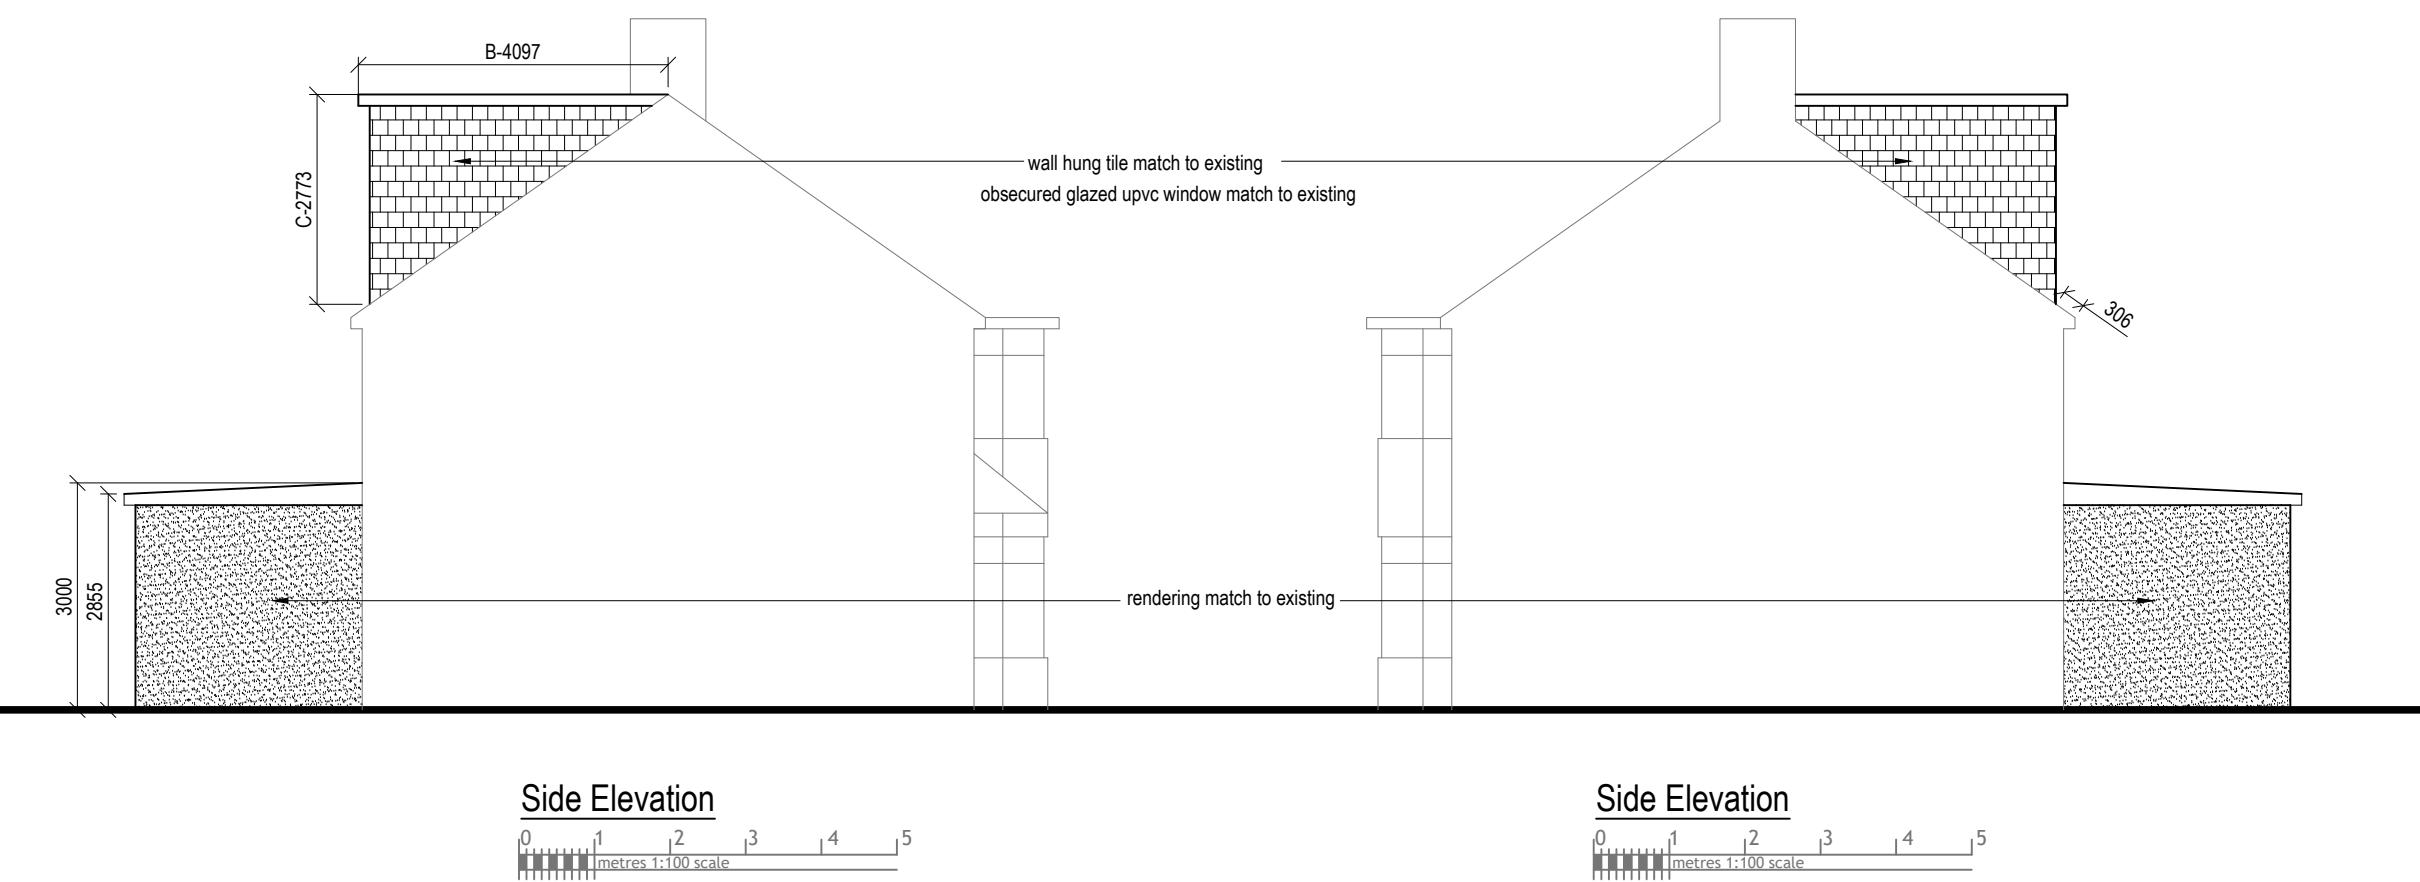

Drawn By: MP  
Job Ref: 22050  
Date: May 2022  
Drawing No. LW - 05

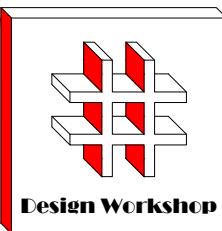

Design Workshop

Dimensions to be verified on site.  
DO NOT SCALE FROM THIS DRAWING.  
Any areas indicated on this drawing are for guidance only. No responsibility is taken for their accuracy.

This drawing is the property of **Design Workshop Consultant Ltd**. Copyright reserved by them and the drawing is issued on the condition that it is not copied, reproduced, retained or disclosed to any unauthorized person, either wholly or in part without the consent in writing of **Design Workshop Consultant Ltd**.

Site Address:

80, Ryefield Avenue,  
Uxbridge,  
UB10 9BZ.


Title:

Existing Elevations


Scale: 1:100

Paper Size: A3


Rev	Date	Comments

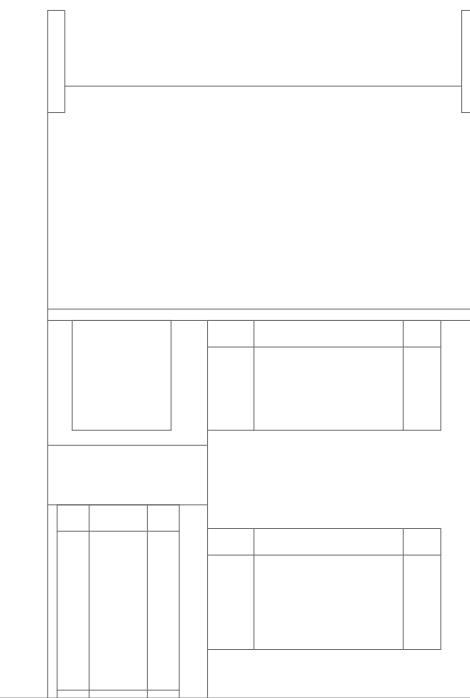


Front Elevation

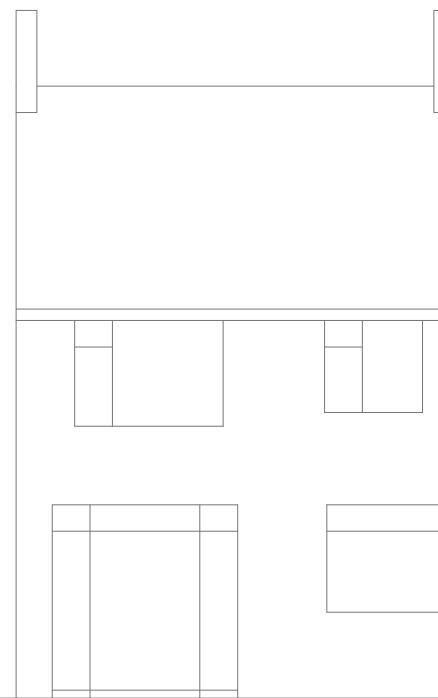

Rear Elevation



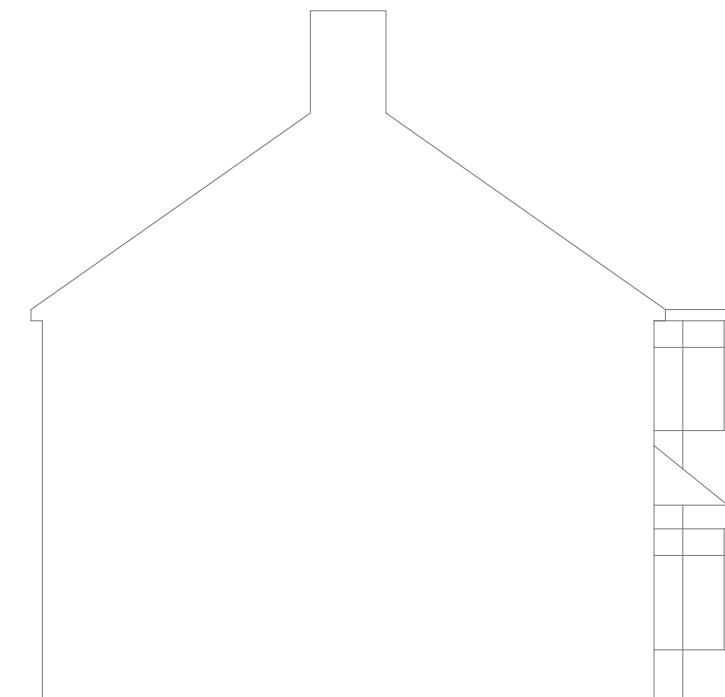


Side Elevation

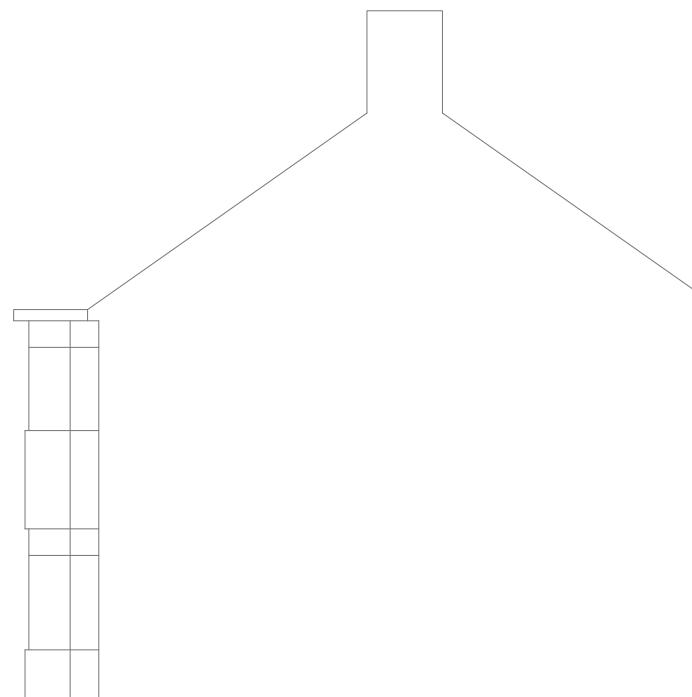


Side Elevation

Drawn By: MP  
Job Ref: 22050  
Date: May 2022  
Drawing No. LW - 04

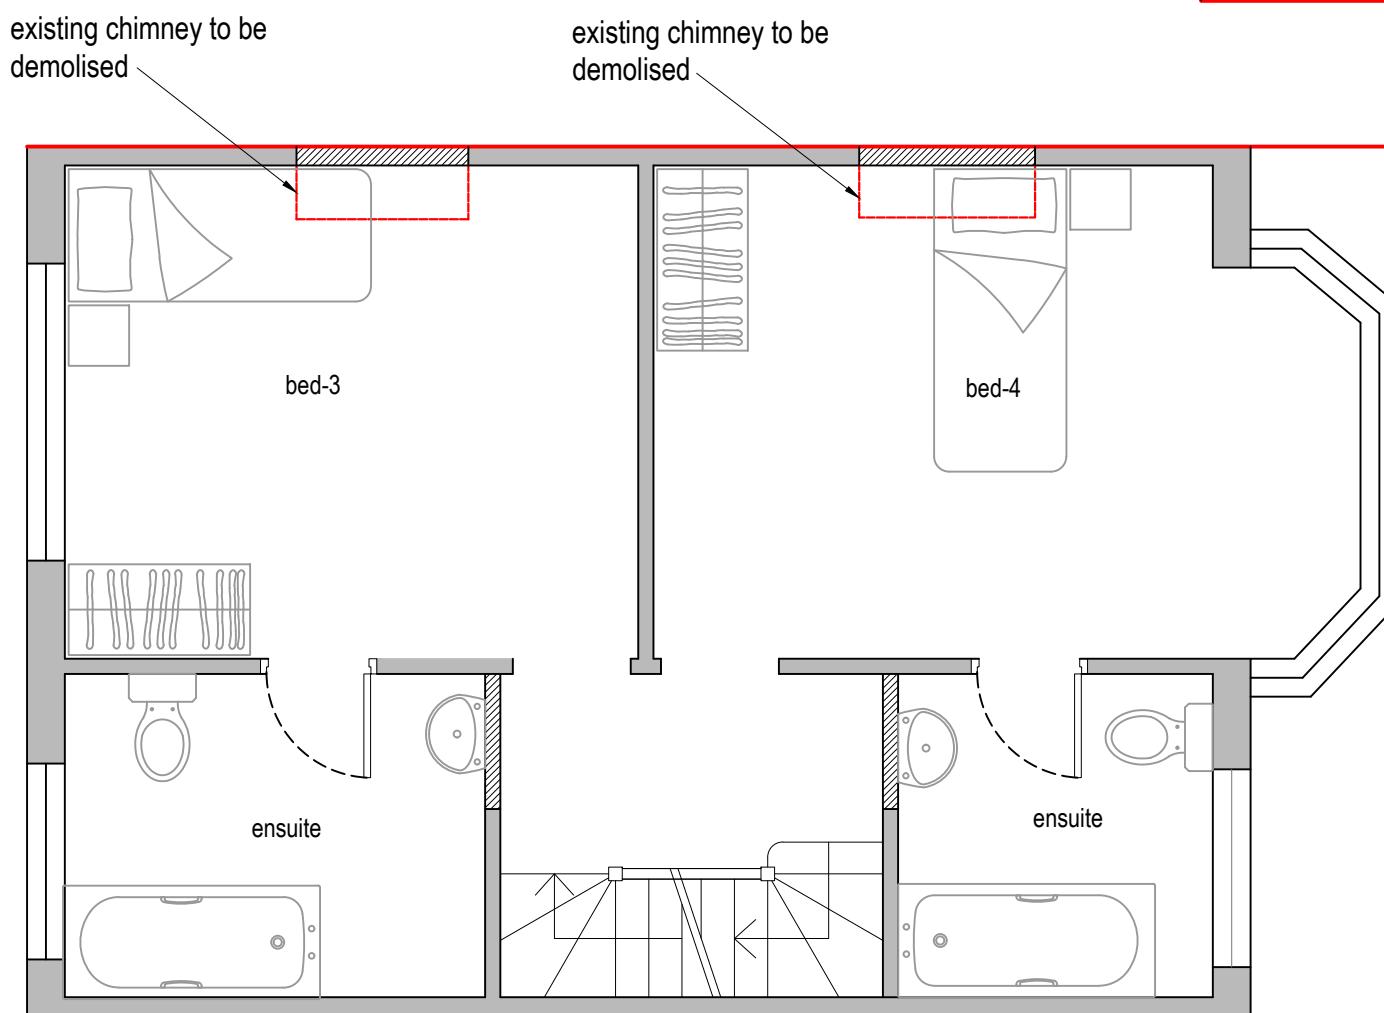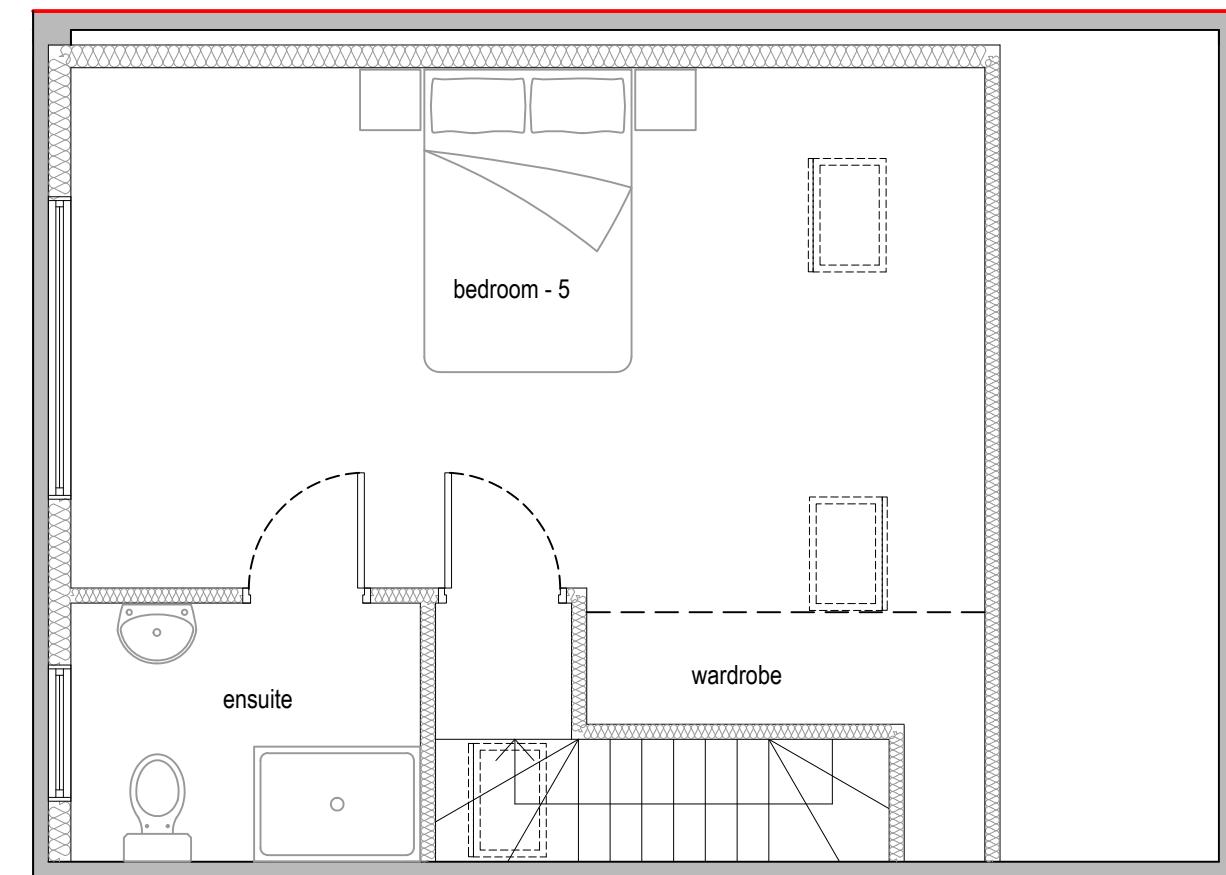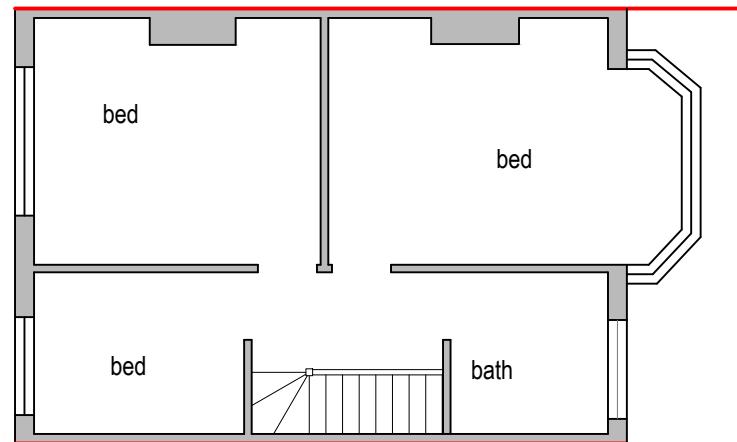

Proposed First Floor Plan

0 0.5 1.0 1.5 2.0 2.5 metres 1:50 scale

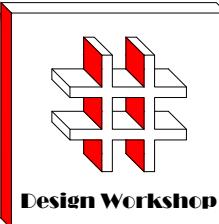

Dimensions to be verified on site.  
DO NOT SCALE FROM THIS DRAWING.  
Any areas indicated on this drawing are for guidance only. No responsibility is taken for their accuracy.

This drawing is the property of **Design Workshop Consultant Ltd**. Copyright reserved by them and the drawing is issued on the condition that it is not copied, reproduced, retained or disclosed to any unauthorized person, either wholly or in part without the consent in writing of **Design Workshop Consultant Ltd**.

Site Address:

80, Ryefield Avenue,  
Uxbridge,  
UB10 9BZ.

Title:

Existing & Proposed First Floor And Loft Plan

Scale: 1:50, 1:100



Paper Size: A3

Rev Date Comments

Drawn By: MP  
Job Ref: 22050

Date: May 2022

Drawing No. LW - 03

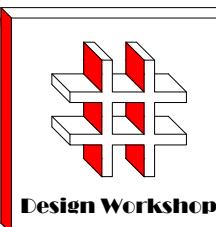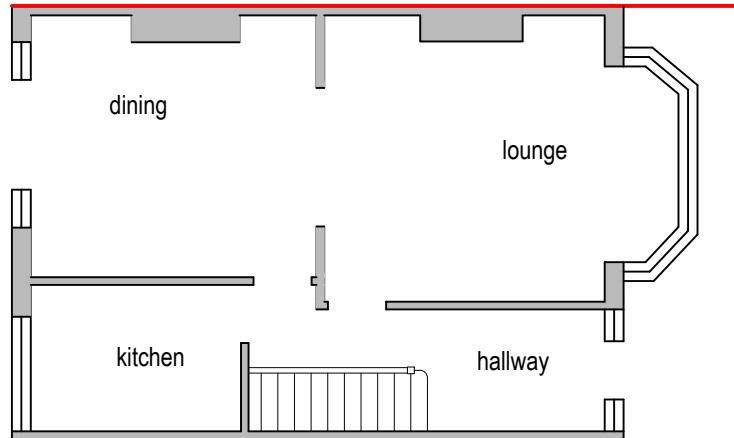

Dimensions to be verified on site  
DO NOT SCALE FROM THIS DRAWING.  
Any areas indicated on this drawing are for guidance only. No responsibility is taken for their accuracy.

This drawing is the property of **Design Workshop Consultant Ltd**. Copyright reserved by them and the drawing is issued on the condition that it is not copied, reproduced, retained or disclosed to any unauthorized person, either wholly or in part without the consent in writing of **Design Workshop Consultant Ltd**.

Site Address:

80, Ryefield Avenue,  
Uxbridge,  
UB10 9BZ.


Title:

Existing & Proposed Ground Floor Plans

Scale: 1:50, 1:100

Paper Size: A3

Rev Date Comments

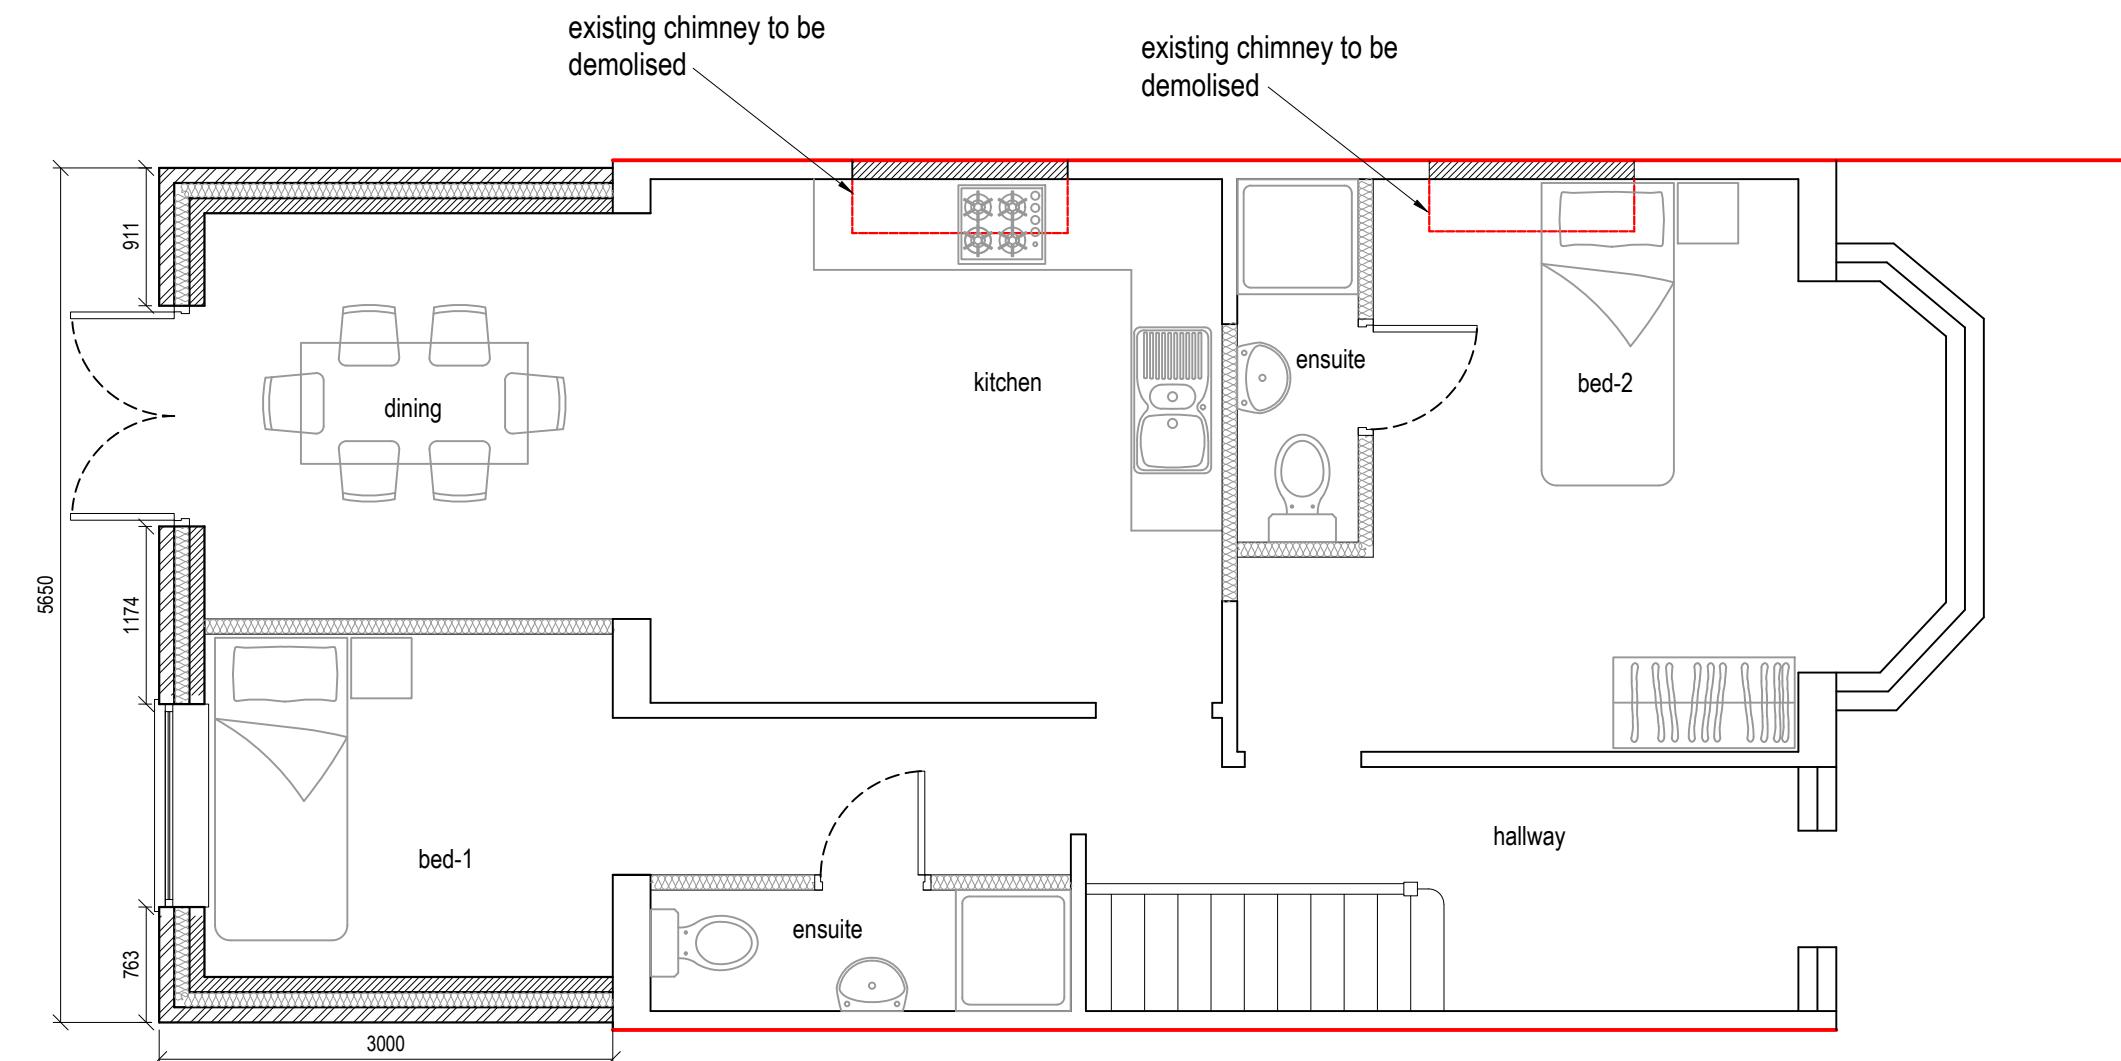

Proposed Ground Floor Plan


0 0.5 1.0 1.5 2.0 2.5  
metres 1:50 scale

Drawn By: MP

Job Ref: 22050


Date: May 2022

Drawing No. LW - 02

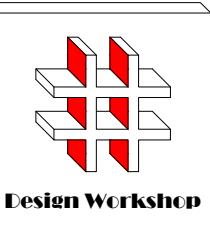

Design Workshop

### Proposed Extension

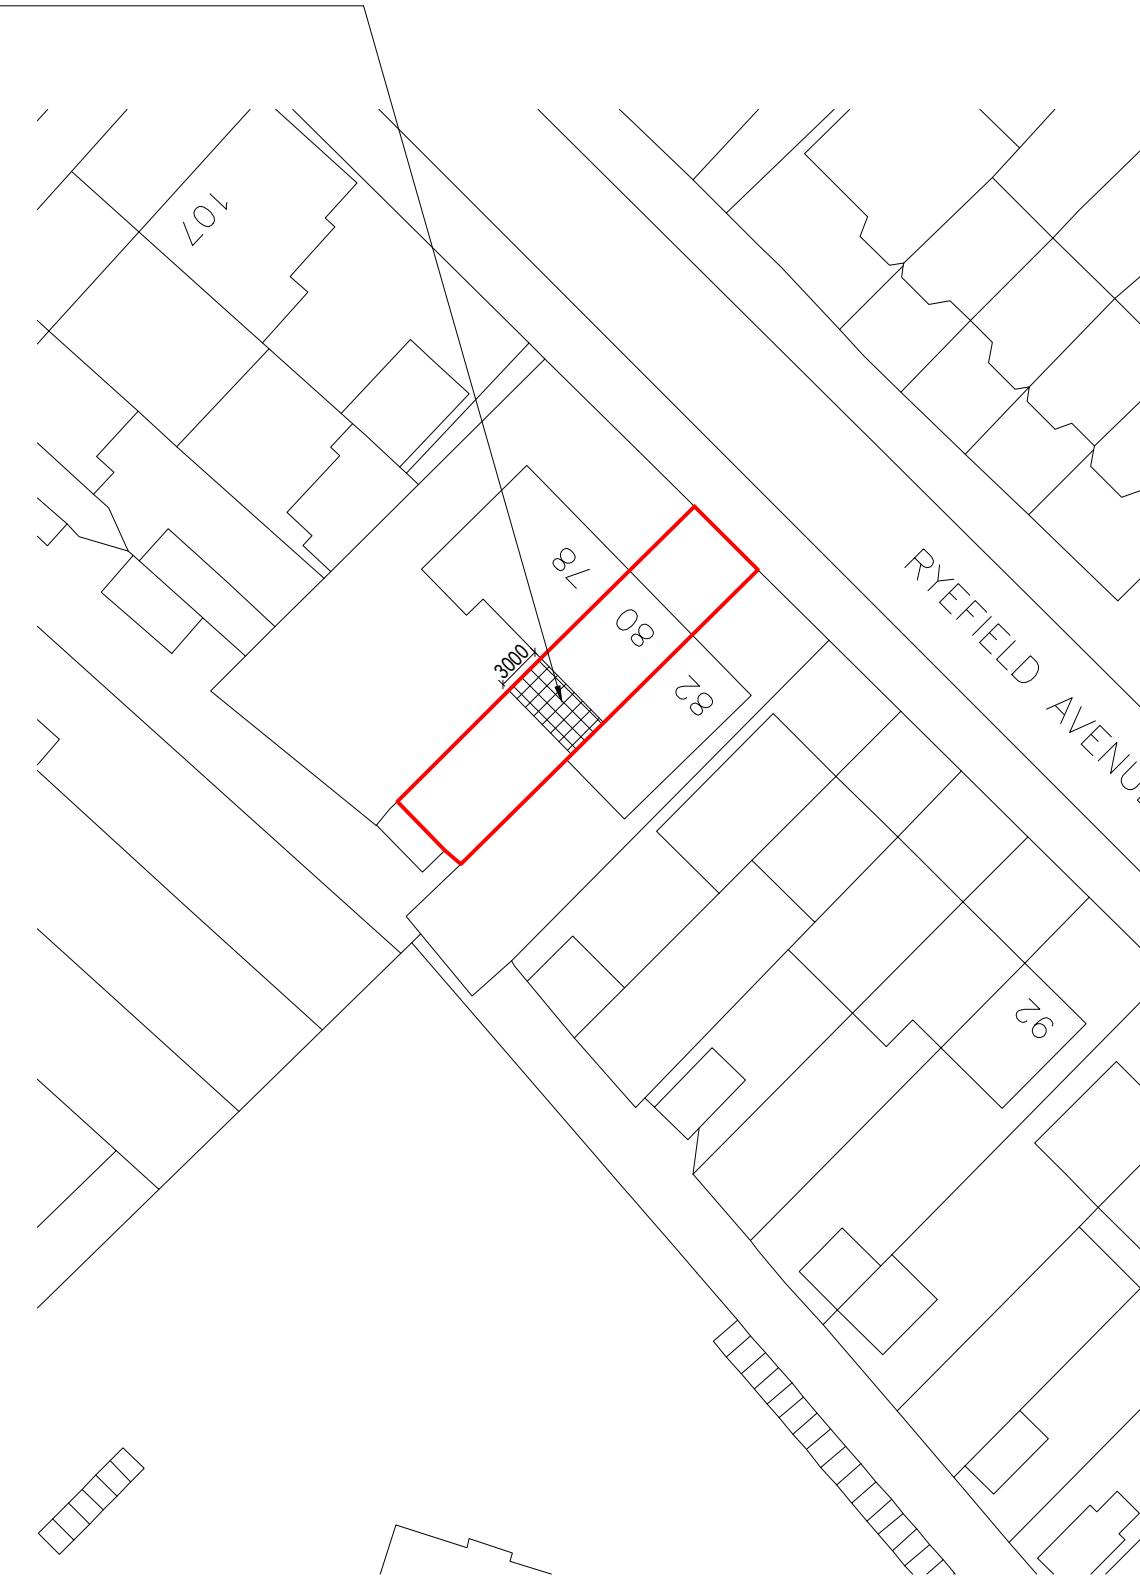

Block Plan

0 5 10 15 20 25  
metres 1:500 scale



Site Location

0 10 20 30 40 50  
metres 1:1250 scale

Dimensions to be verified on site.  
DO NOT SCALE FROM THIS DRAWING.  
Any areas indicated on this drawing are for guidance only. No responsibility is taken for their accuracy.


This drawing is the property of **Design Workshop Consultant Ltd**. Copyright reserved by them and the drawing is issued on the condition that it is not copied, reproduced, retained or disclosed to any unauthorized person, either wholly or in part without the consent in writing of **Design Workshop Consultant Ltd**.

Site Address:

80, Ryefield Avenue,  
Uxbridge,  
UB10 9BZ.

Title:

Block and Location  
Plans

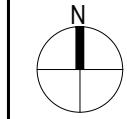

Scale: 1:500, 1:1250

Paper Size: A3

Rev Date Comments

Drawn By: MP

Job Ref: 22050

Date: May 2022

Drawing No. LW - 01