

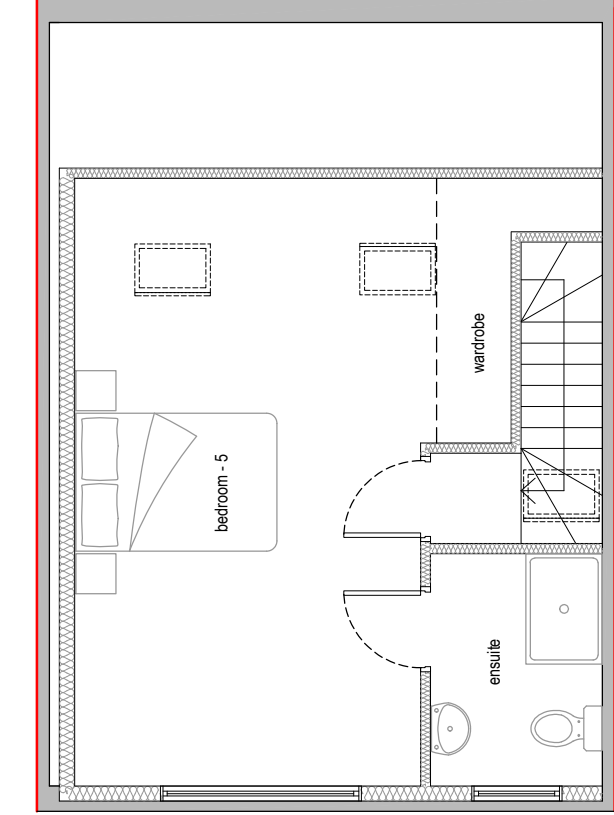
 



Existing First Floor Plan

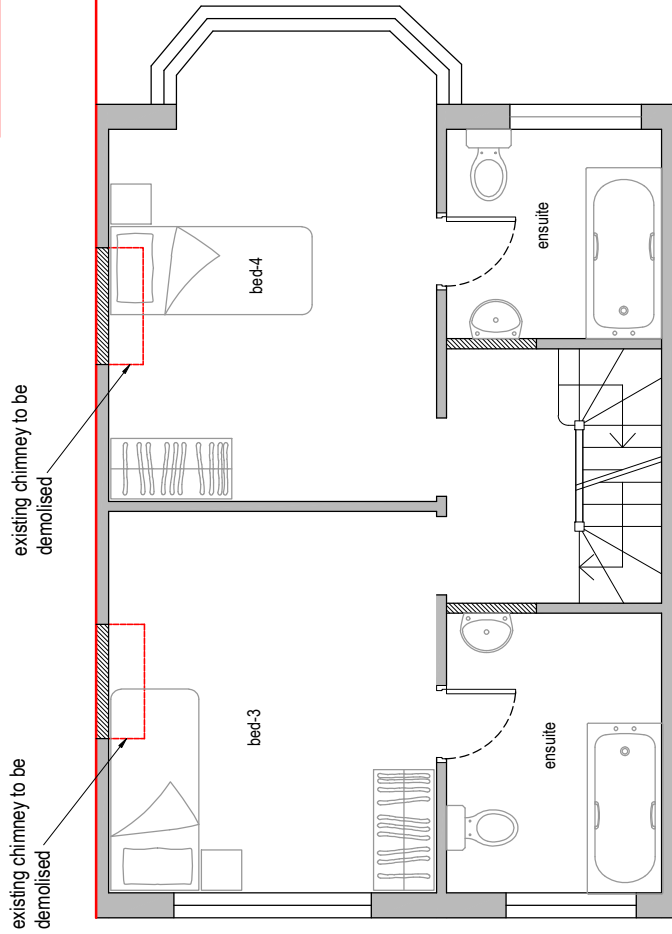

Proposed Loft Plan

 

Proposed First Floor Plan

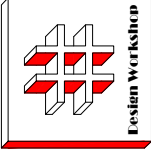

Dimensions to be verified on site.
DO NOT SCALE FROM THIS DRAWING.
This drawing is for guidance only. No responsibility is taken for their accuracy.

This drawing is the property of **Design Workshop Consultant Ltd**. Copyright is reserved by them and the drawing is issued on the condition that it is not to be copied, reproduced, retained or disclosed to any third party without the prior written consent of **Design Workshop Consultant Ltd**.

Site Address:

80, Ryefield Avenue,
Uxbridge,
UB10 9BZ.

Title:

Existing & Proposed First Floor
And Loft Plan

Scale: 1:50, 1:100

Paper Size: A3

Rev Date Comments

Drawn By: IMP
Job Ref: 22050
Date: May 2022
Drawing No: LW - 03