



Existing Ground Floor Plan

 


existing chimney to be
demolished

existing chimney to be
demolished

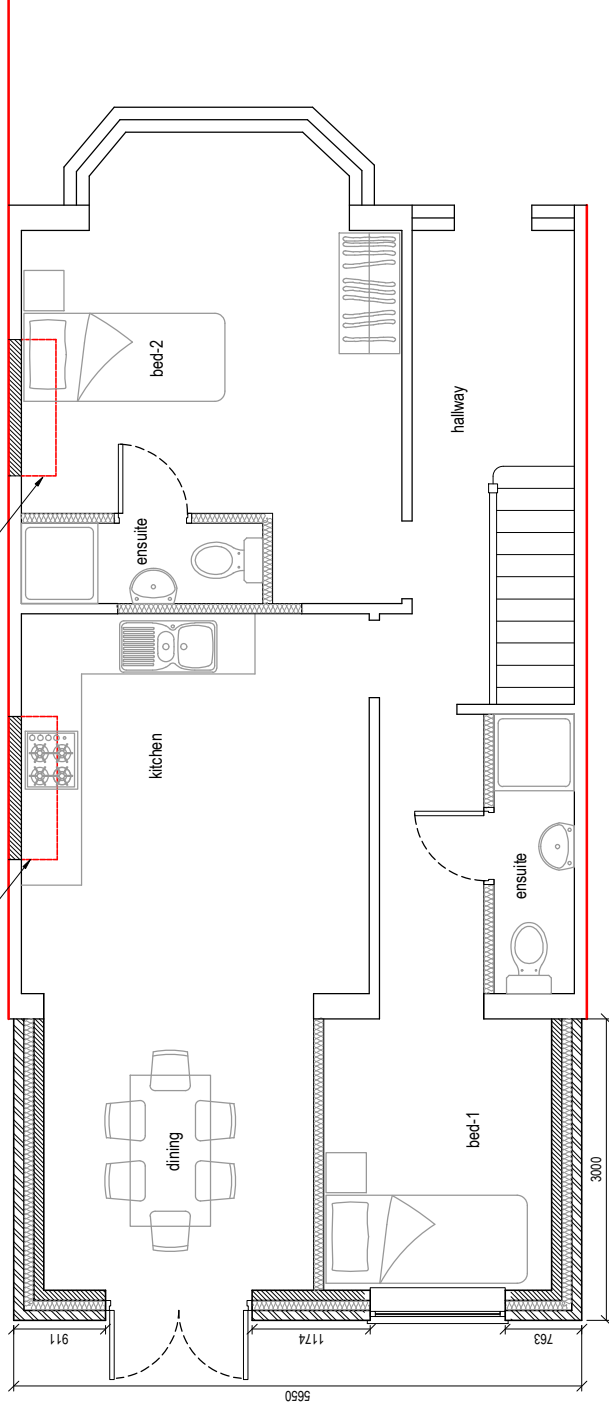

Proposed Ground Floor Plan

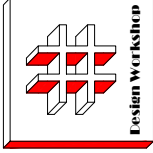

Dimensions to be verified on site.
DO NOT SCALE FROM THIS DRAWING.
This drawing is for guidance only. No responsibility is taken for their accuracy.

This drawing is the property of **Design Workshop Consultant Ltd**. Copyright is reserved by them and the drawing is issued on the condition that it is not copied, reproduced, retained or disclosed to any third party without the prior written consent of **Design Workshop Consultant Ltd**.

Site Address:

80, Ryefield Avenue,
Uxbridge,
UB10 9BZ.

Title:

Existing & Proposed Ground Floor
Plans

Scale: 1:50, 1:100

Paper Size: A3

Rev Date Comments

Drawn By: MP
Job Ref: 22050
Date: May 2022
Drawing No. LW - 02