



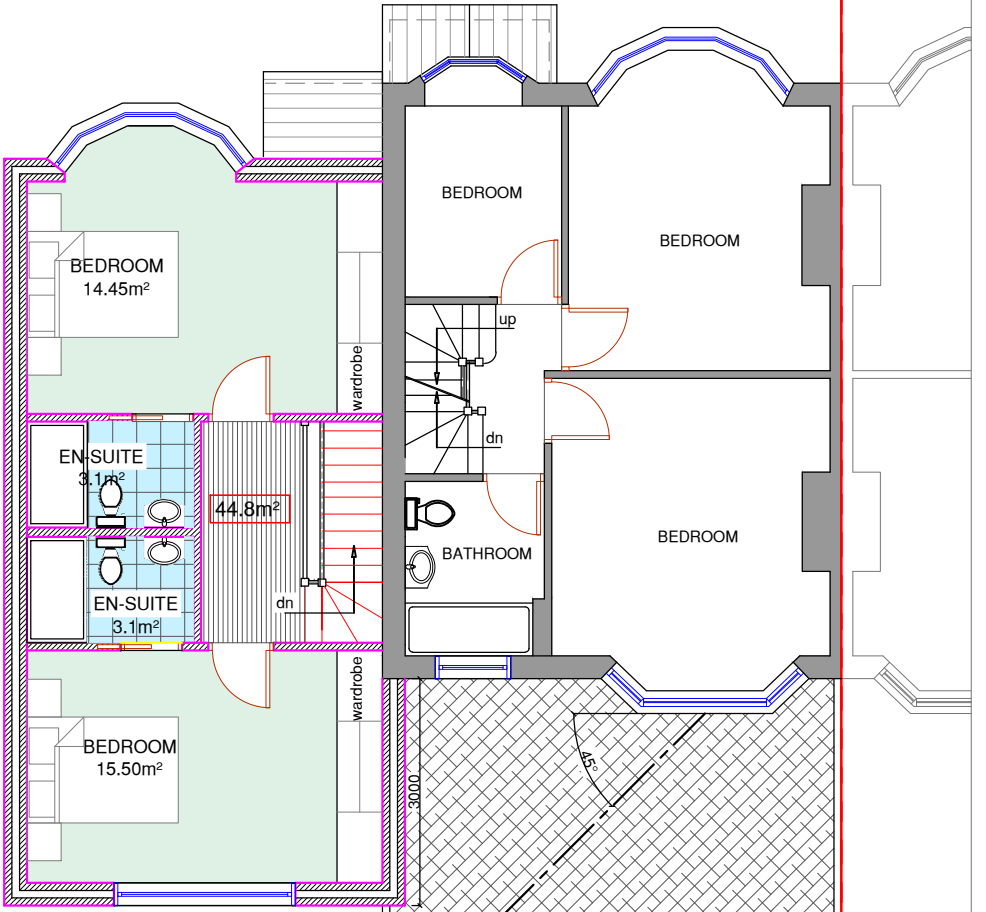


NO.2A
PROPOSED FIRST
FLOOR PLAN

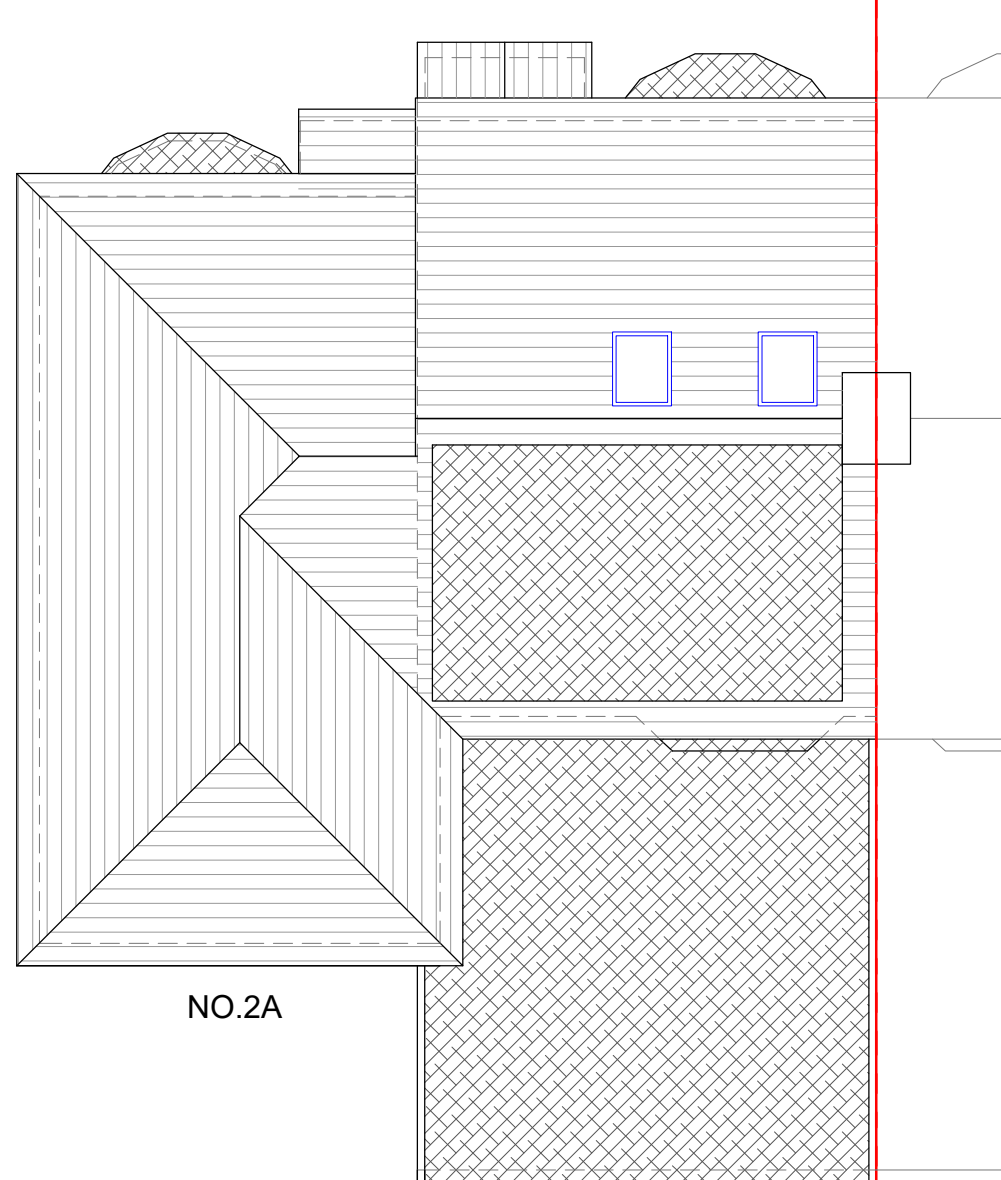

PROPOSED ROOF PLAN

NOTES :

2 BED (4P) HOUSE
94.00m²

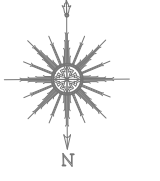

Date	Revisions

SJR DESIGN LTD.
(ARCHITECTURAL CONSULTANTS)
Client: MR. JAGTAR SINGH
Job Title
2 COLBROOK AVENUE
HAYES
UB3 1TG

Drawing Title
PROPOSED FIRST FLOOR
AND ROOF PLANS

Scale: 1 : 100 (A3)
Date: MARCH 2023
Checked by: Drawn by: RS

Drg No.
TP/466/NH06
Rev.

