



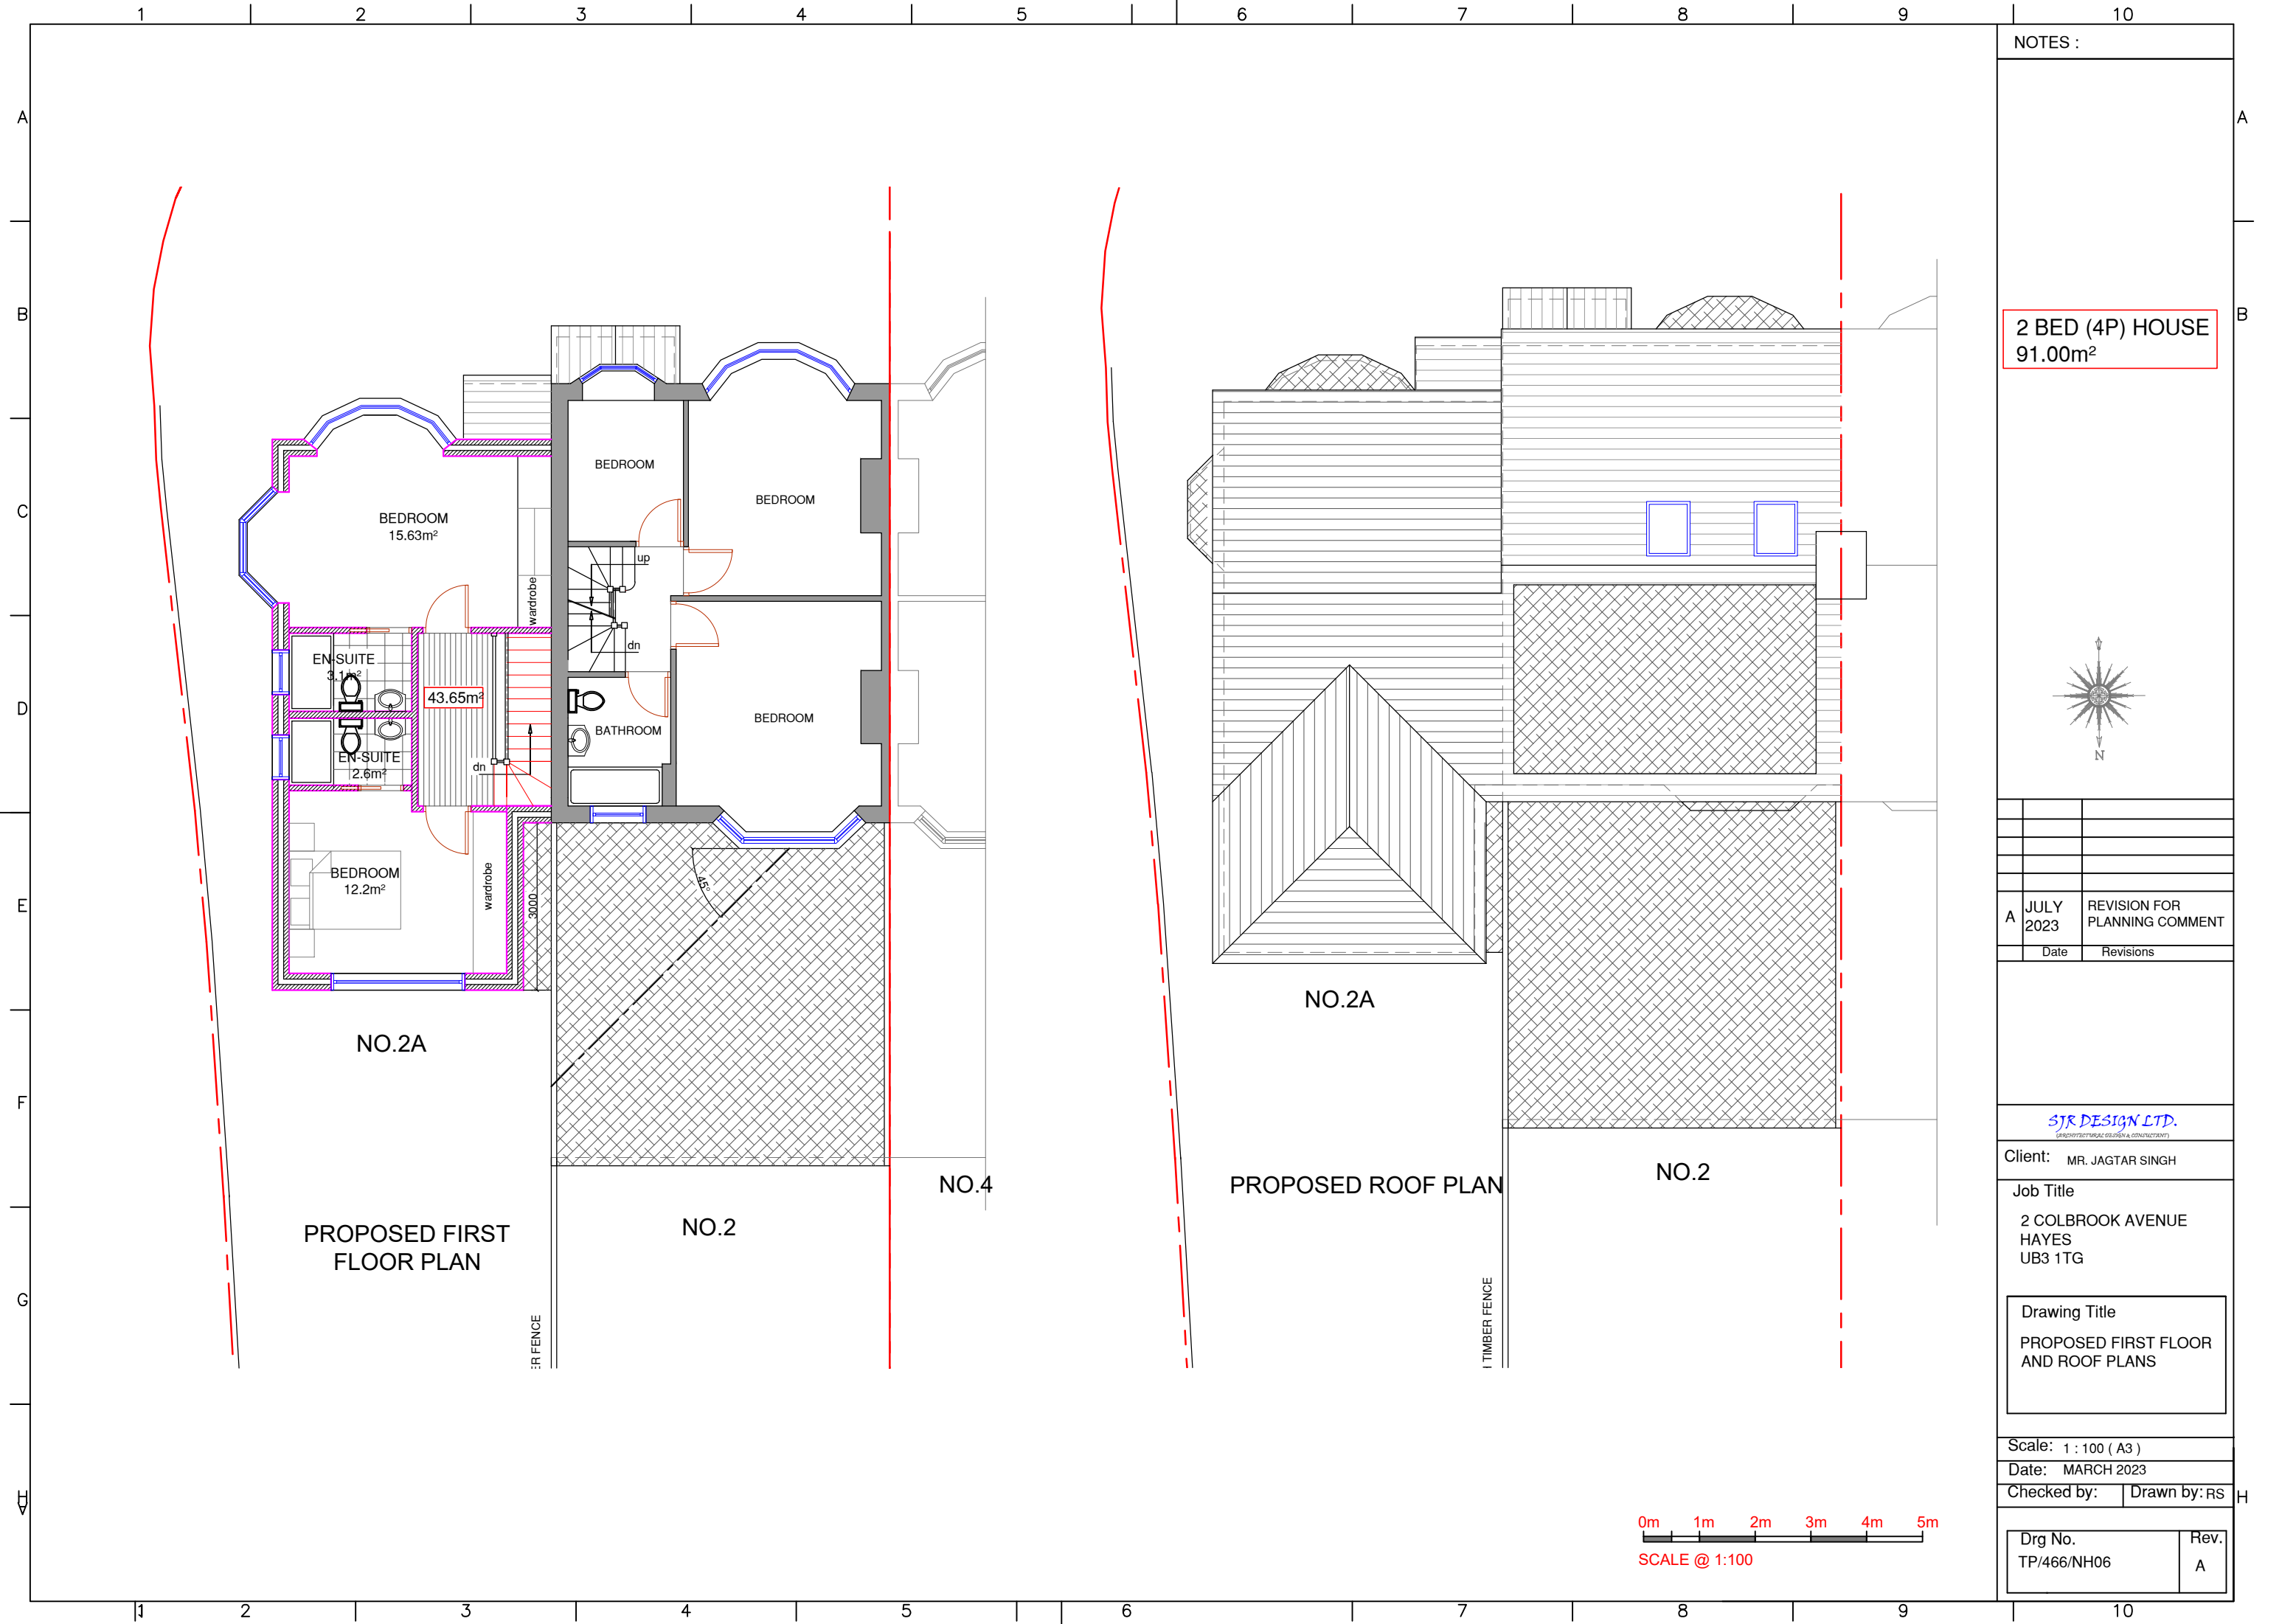

NOTES :

2 BED (4P) HOUSE
91.00m²

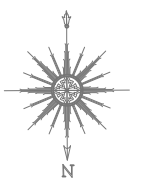

A	JULY 2023	REVISION FOR PLANNING COMMENT
	Date	Revisions

SJR DESIGN LTD.
(ARCHITECTURAL DESIGN & CONSTRUCTION)

Client: MR. JAGTAR SINGH

Job Title
2 COLBROOK AVENUE
HAYES
UB3 1TG

Drawing Title
PROPOSED FIRST FLOOR
AND ROOF PLANS

Scale: 1 : 100 (A3)
Date: MARCH 2023
Checked by: Drawn by: RS

Drg No. TP/466/NH06	Rev. A
------------------------	-----------

