



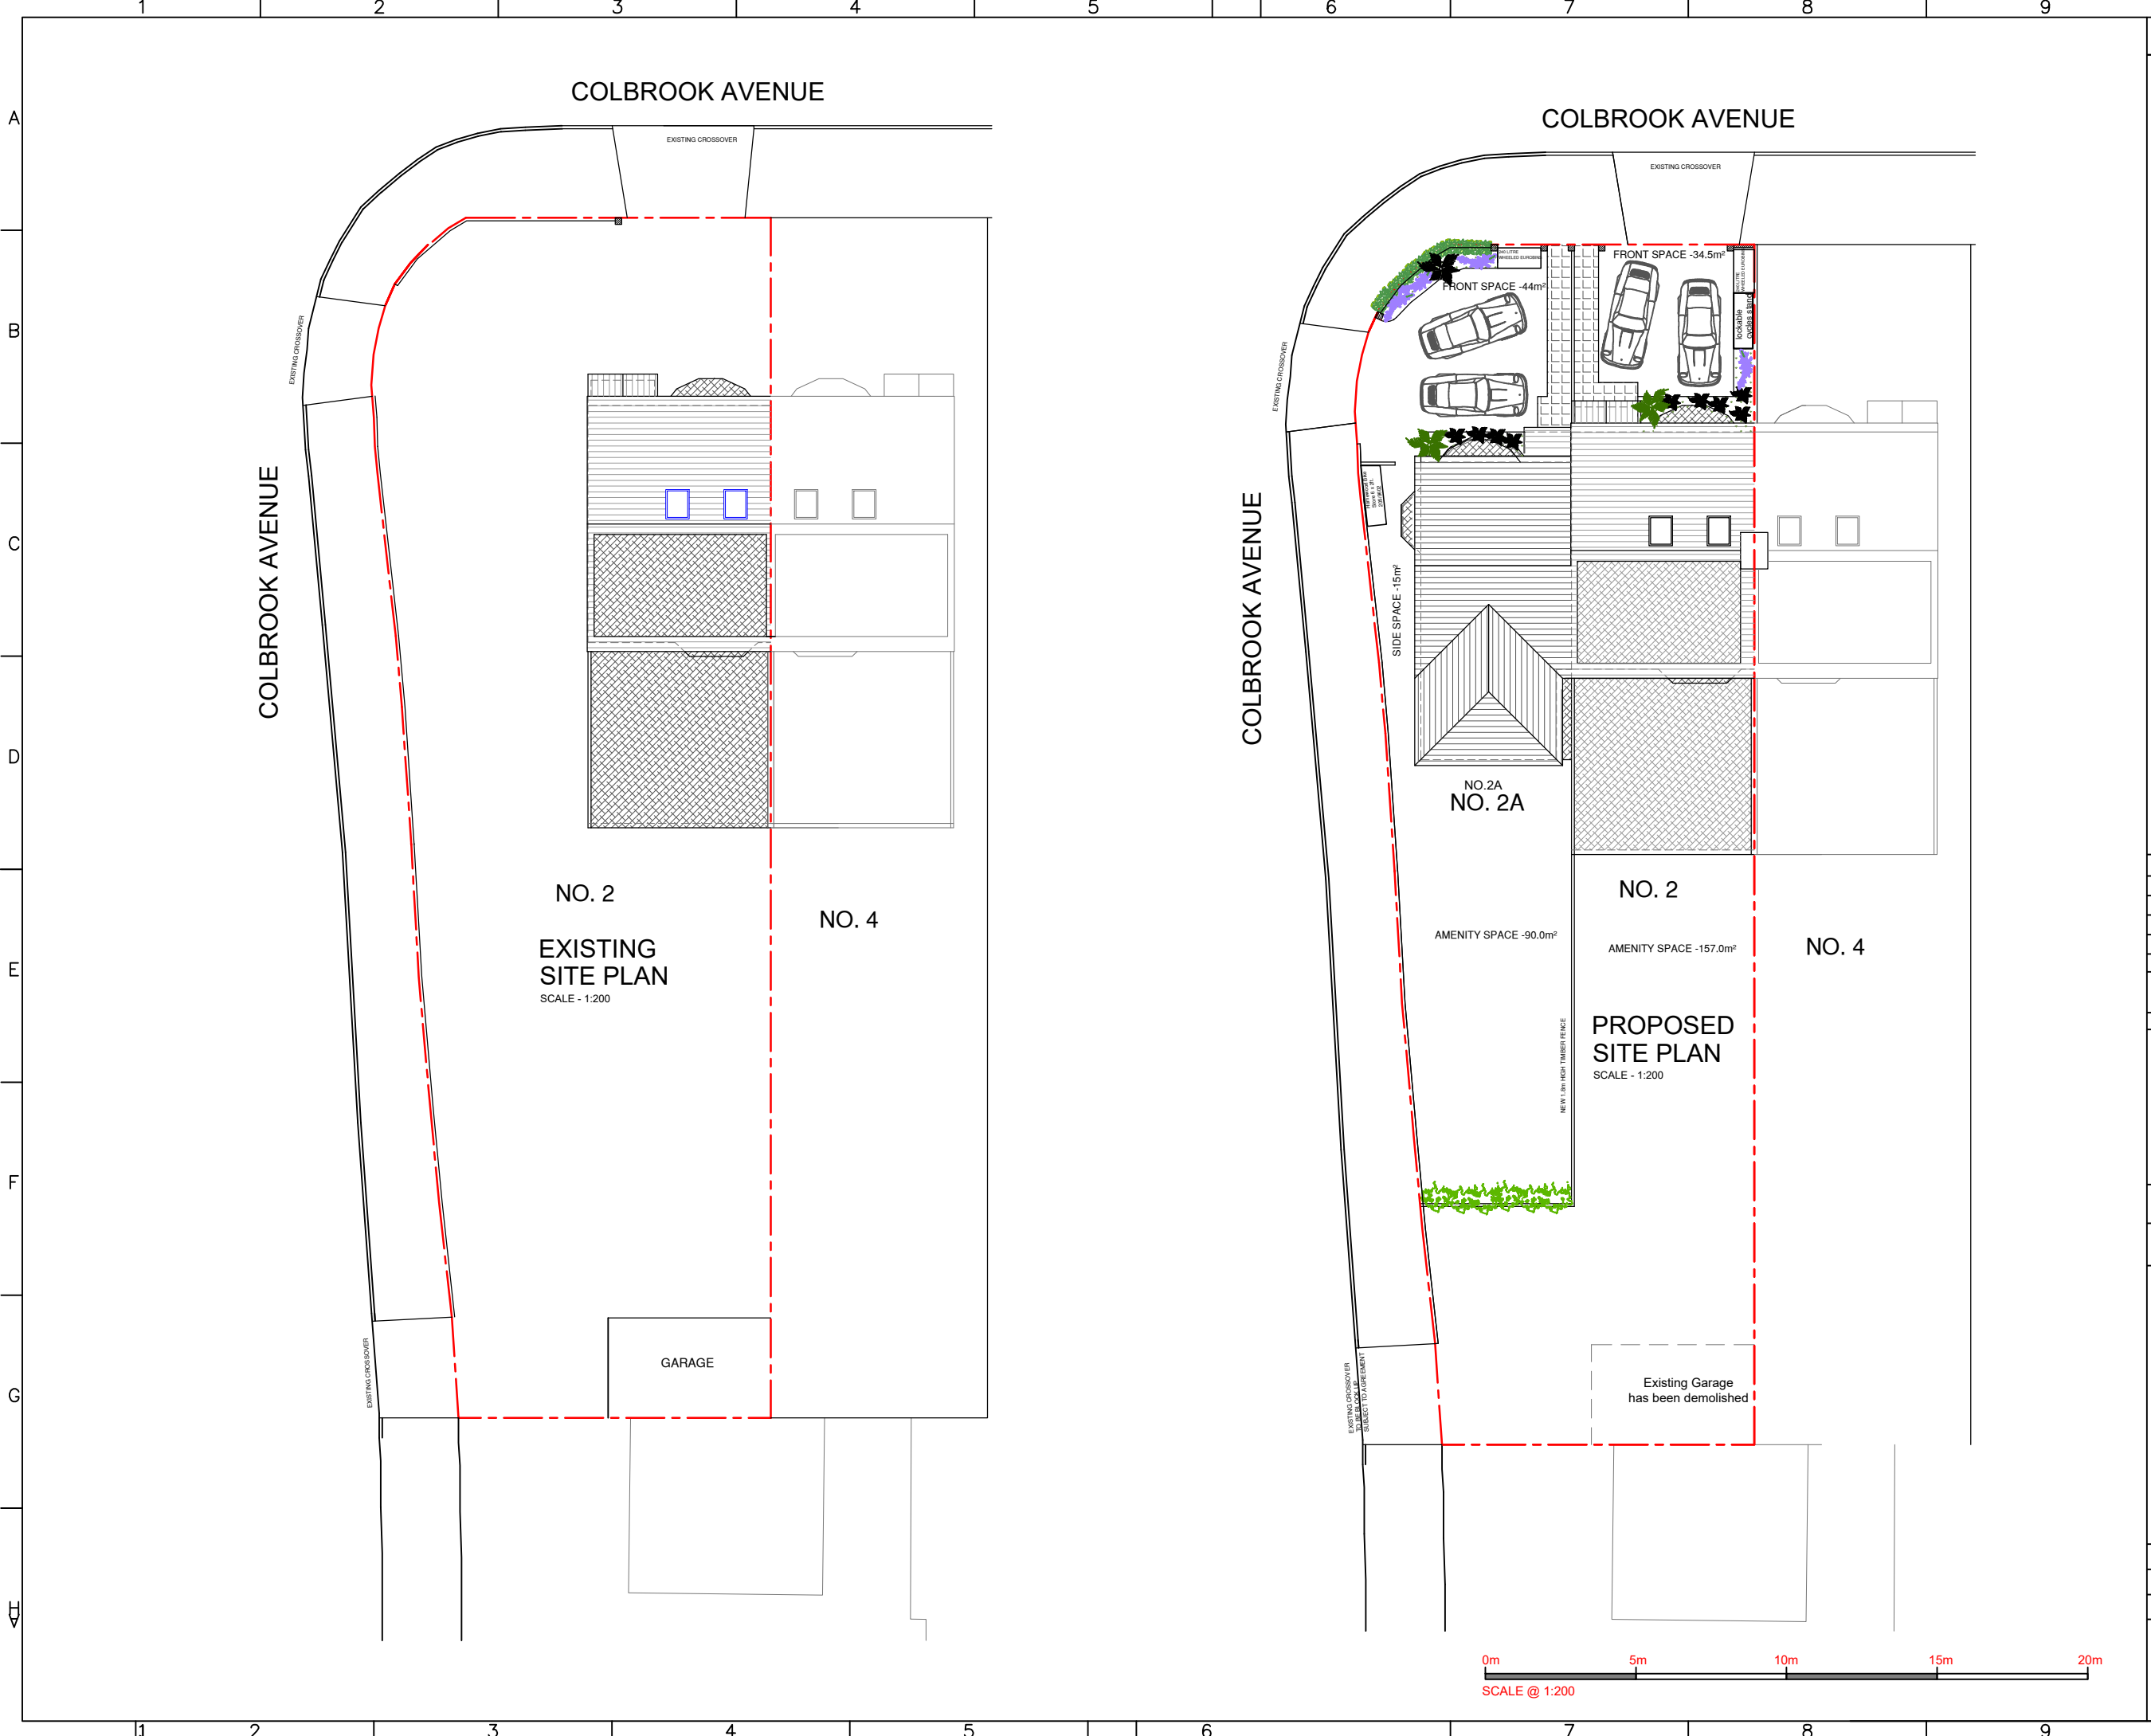

NOTES :

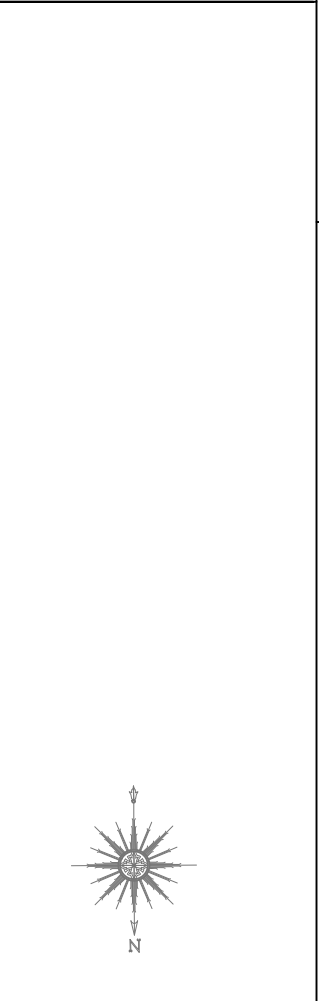

A	SEP 2023	PLANTING DETAILS ADDED AND LANDSCAPING REVISED
	Date	Revisions

SJR DESIGN LTD.
(ARCHITECTURAL DESIGN & CONSULTANCY)

Client: MR. JAGTAR SINGH

Job Title
2 COLBROOK AVENUE
HAYES
UB3 1TG

Drawing Title
EXISTING AND PROPOSED
SITE PLANS

Scale: 1 : 200 (A3)

Date: MARCH 2023

Checked by: Drawn by: RS

Drg No. TP/466/NH02	Rev. A
------------------------	-----------