



COLBROOK AVENUE

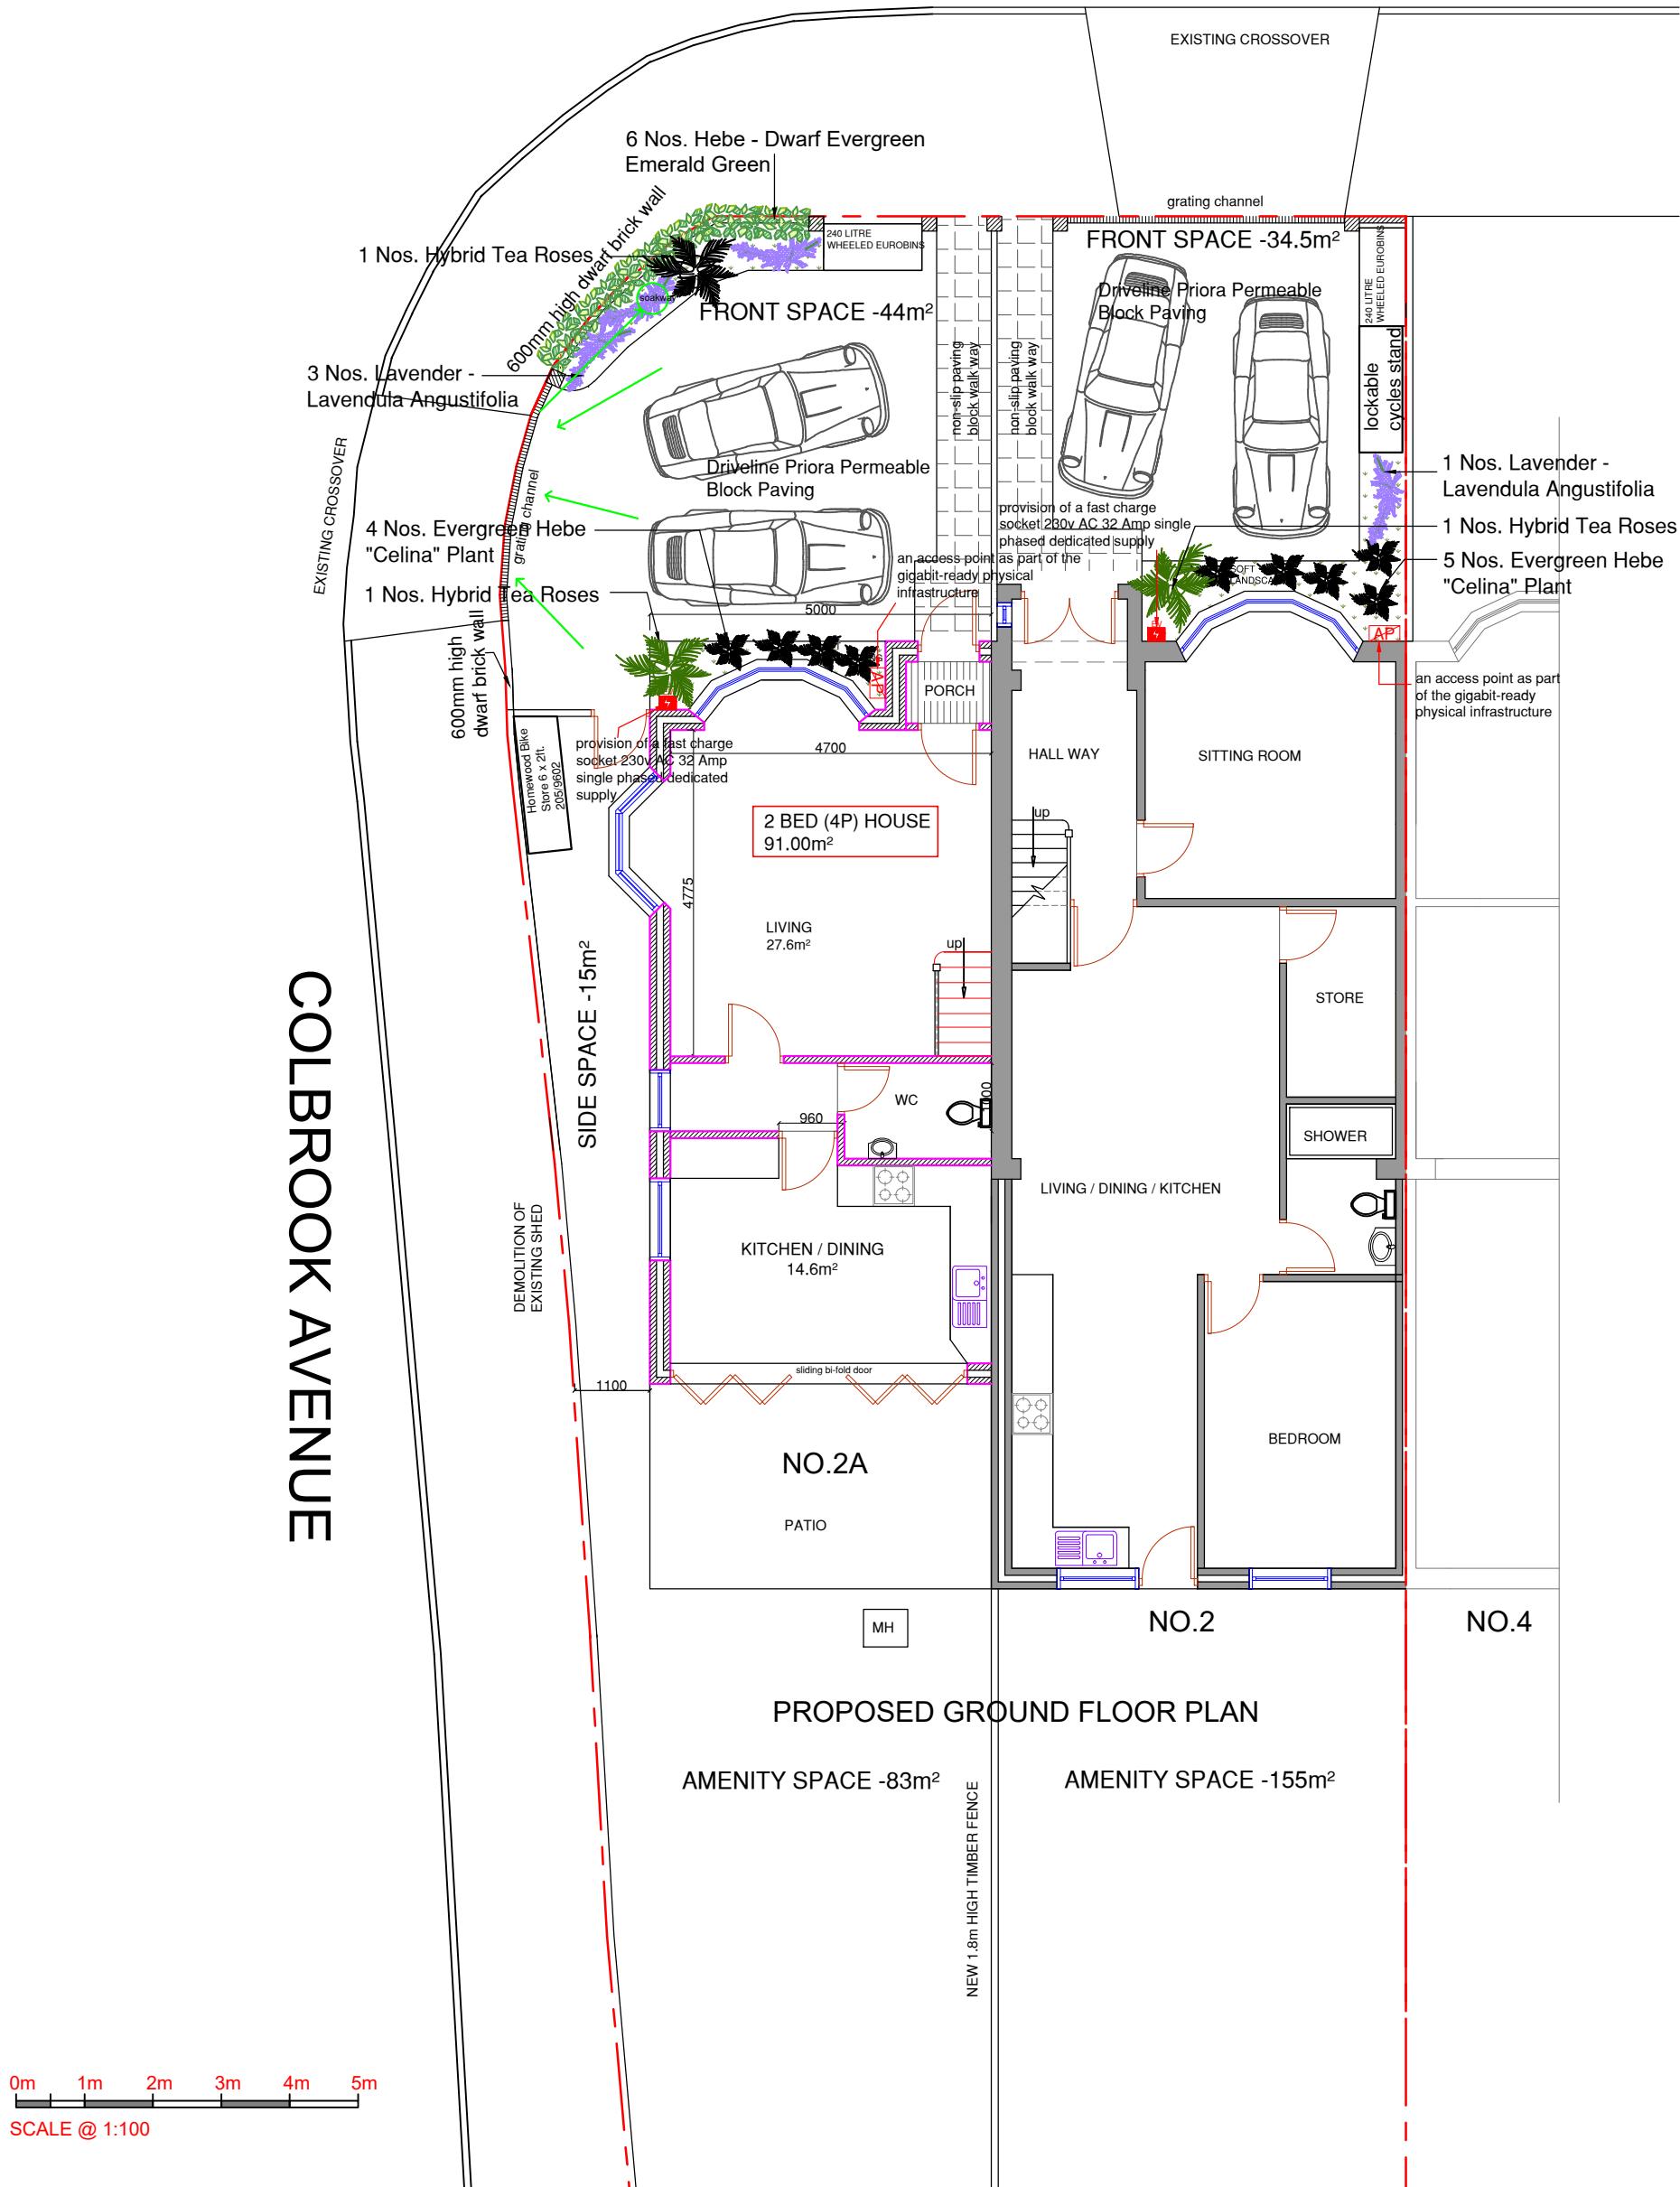

NOTES:

2 BED (4P) HOUSE
91.00m²

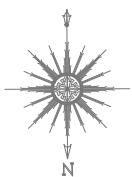

B	SEP 2023	PLANTING DETAILS ADDED AND LANDSCAPING REVISED
A	JULY 2023	REVISION FOR PLANNING COMMENT
	Date	Revisions

SYR DESIGN LTD.

Client: MR. JAGTAR SINGH

Job Title
2 COLBROOK AVENUE
HAYES
UB3 1TG

Drawing Title
PROPOSED GROUND
FLOOR PLAN
(DISCHARGE OF CONDITION)

Scale: 1 : 100 (A3)

Date: MARCH 2023

Checked by:	Drawn by: RS
-------------	--------------

Drq No.	Rev.
TP/466/NH05	