



COLBROOK AVENUE

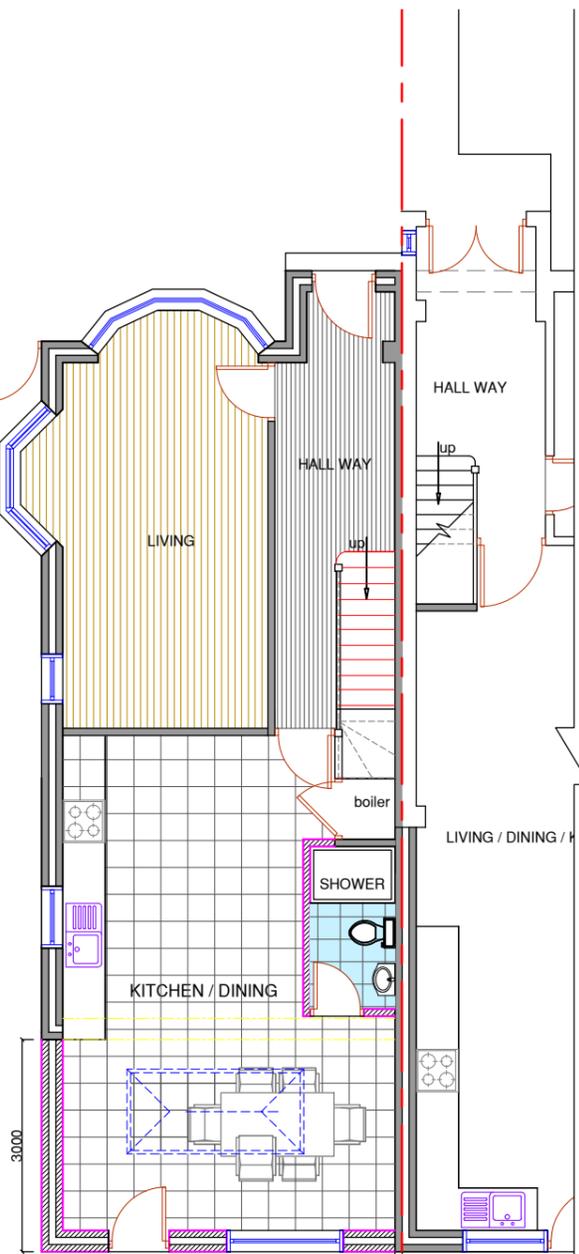


NO.2A
PROPOSED GROUND
FLOOR PLAN

NO.2

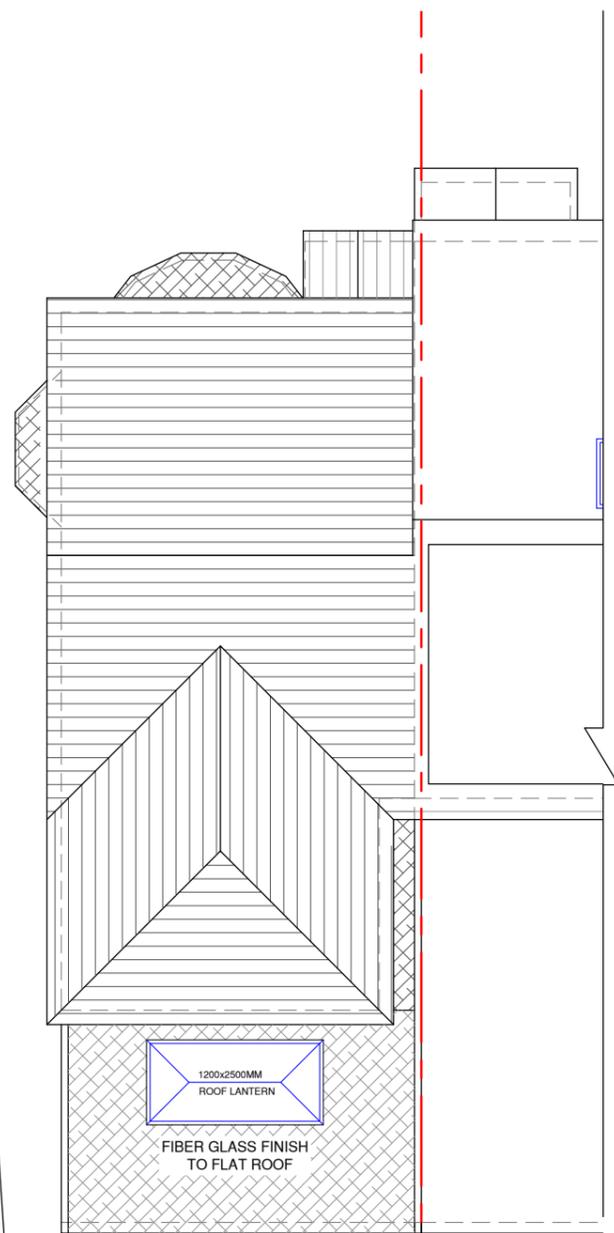

NO.2A
PROPOSED ROOF PLAN

NO.2

 

NOTES :



Date	Revisions

SJR DESIGN LTD.
(ARCHITECTURAL DESIGN & CONSULTANTS)

Client: MR. JAGTAR SINGH

Job Title
2A COLBROOK AVENUE
HAYES
UB3 1TG

Drawing Title
PROPOSED FLOOR AND
ROOF PLANS

Scale: 1 : 100 (A3)
Date: NOVEMBER 2025

Checked by: Drawn by: RS

Drg No. TP/466/R04	Rev.
-----------------------	------