


NOTES :

A
B
C
D
E
F
G
H

A
B
C
D
E
F
G
H

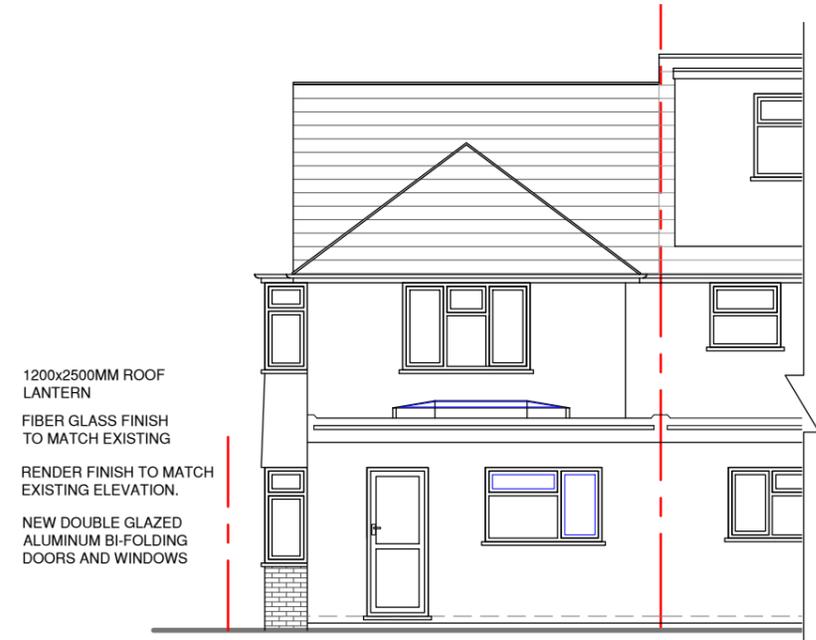

1200x2500MM ROOF LANTERN
FIBER GLASS FINISH TO MATCH EXISTING
RENDER FINISH TO MATCH EXISTING ELEVATION.
NEW DOUBLE GLAZED ALUMINUM BI-FOLDING DOORS AND WINDOWS

NO.2A NO.2

PROPOSED REAR ELEVATION



CODE 4 LEAD FLASHING DRESSED INTO EXISTING WALL

1200x2500MM ROOF LANTERN
FIBER GLASS FINISH TO MATCH EXISTING
RENDER FINISH TO MATCH EXISTING ELEVATION.

PATIO

3000 proposed


NO.2A

PROPOSED SIDE ELEVATION



NO.2 NO.2A

PROPOSED FRONT ELEVATION (NO CHANGE)

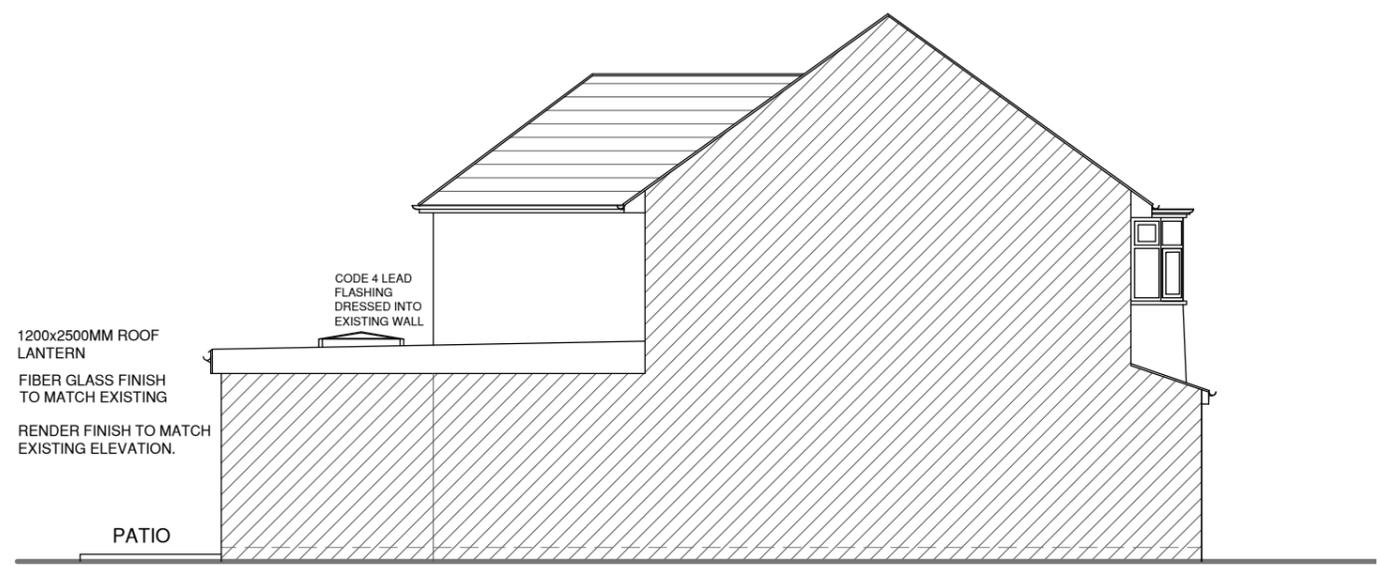

CODE 4 LEAD FLASHING DRESSED INTO EXISTING WALL

1200x2500MM ROOF LANTERN
FIBER GLASS FINISH TO MATCH EXISTING
RENDER FINISH TO MATCH EXISTING ELEVATION.

PATIO

3000 proposed

NO.2A

PROPOSED SIDE ELEVATION

Date	Revisions

Client: MR. JAGTAR SINGH	
Job Title	
2A COLBROOK AVENUE HAYES UB3 1TG	

Drawing Title PROPOSED ELEVATIONS	
Scale: 1 : 100 (A3)	
Date: NOVEMBER 2025	
Checked by:	Drawn by: RS

Drg No. TP/466/R05	Rev.
-----------------------	------

