


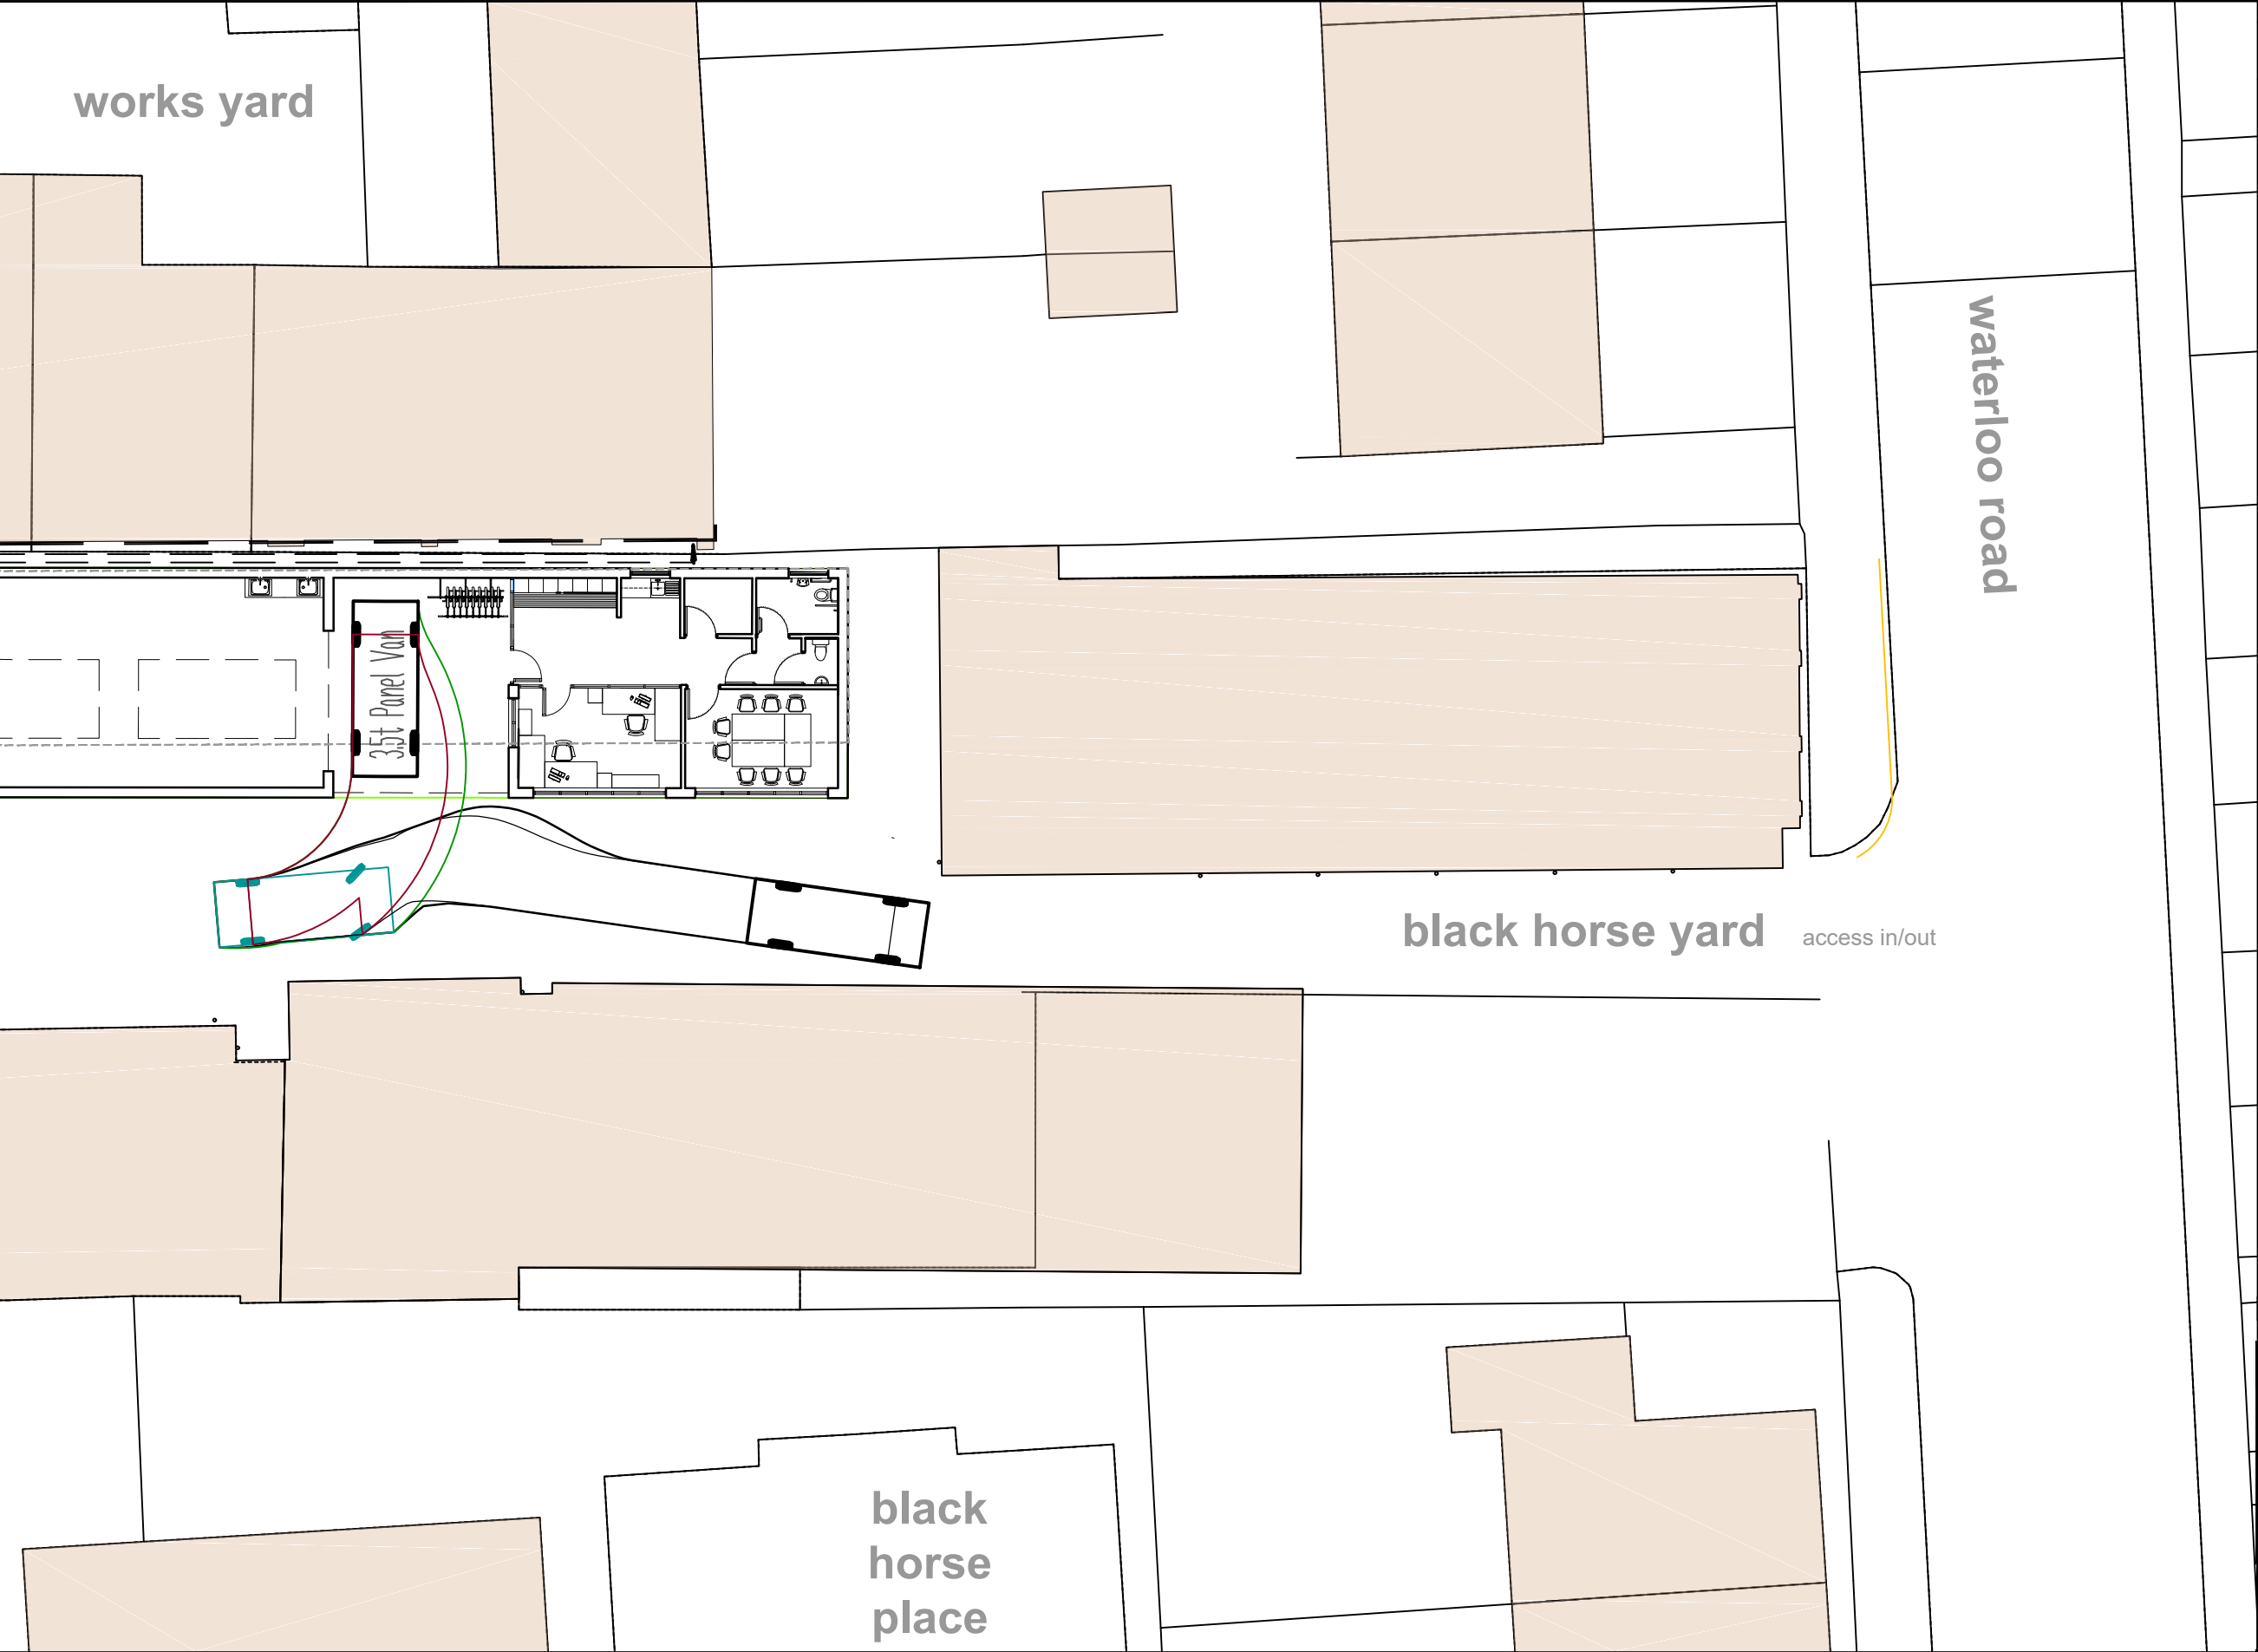

NOTES

Rev	Revision notes	Initials	Date



PLACE, CAPITAL PROGRAMME WORK SERVICE
2E/10, CIVIC CENTRE, UXBRIDGE, UB8 1UW
Tel: 01895 250 111
www.hillingdon.gov.uk

PROJECT
BLACK HORSE YARD GARAGE SITE
Black Horse Yard, Uxbridge UB8 2QX

DESCRIPTION
SITE PLAN SHOWING VAN REVERSING
OUT OF WORKSHOP AND EXITING FORWARDS

SCALE 1:200@A3	DRAWN BY DB	CHECKED BY DB	DATE OCT 2021
DRAWING No. 2021/D/305/P/06			REV.