


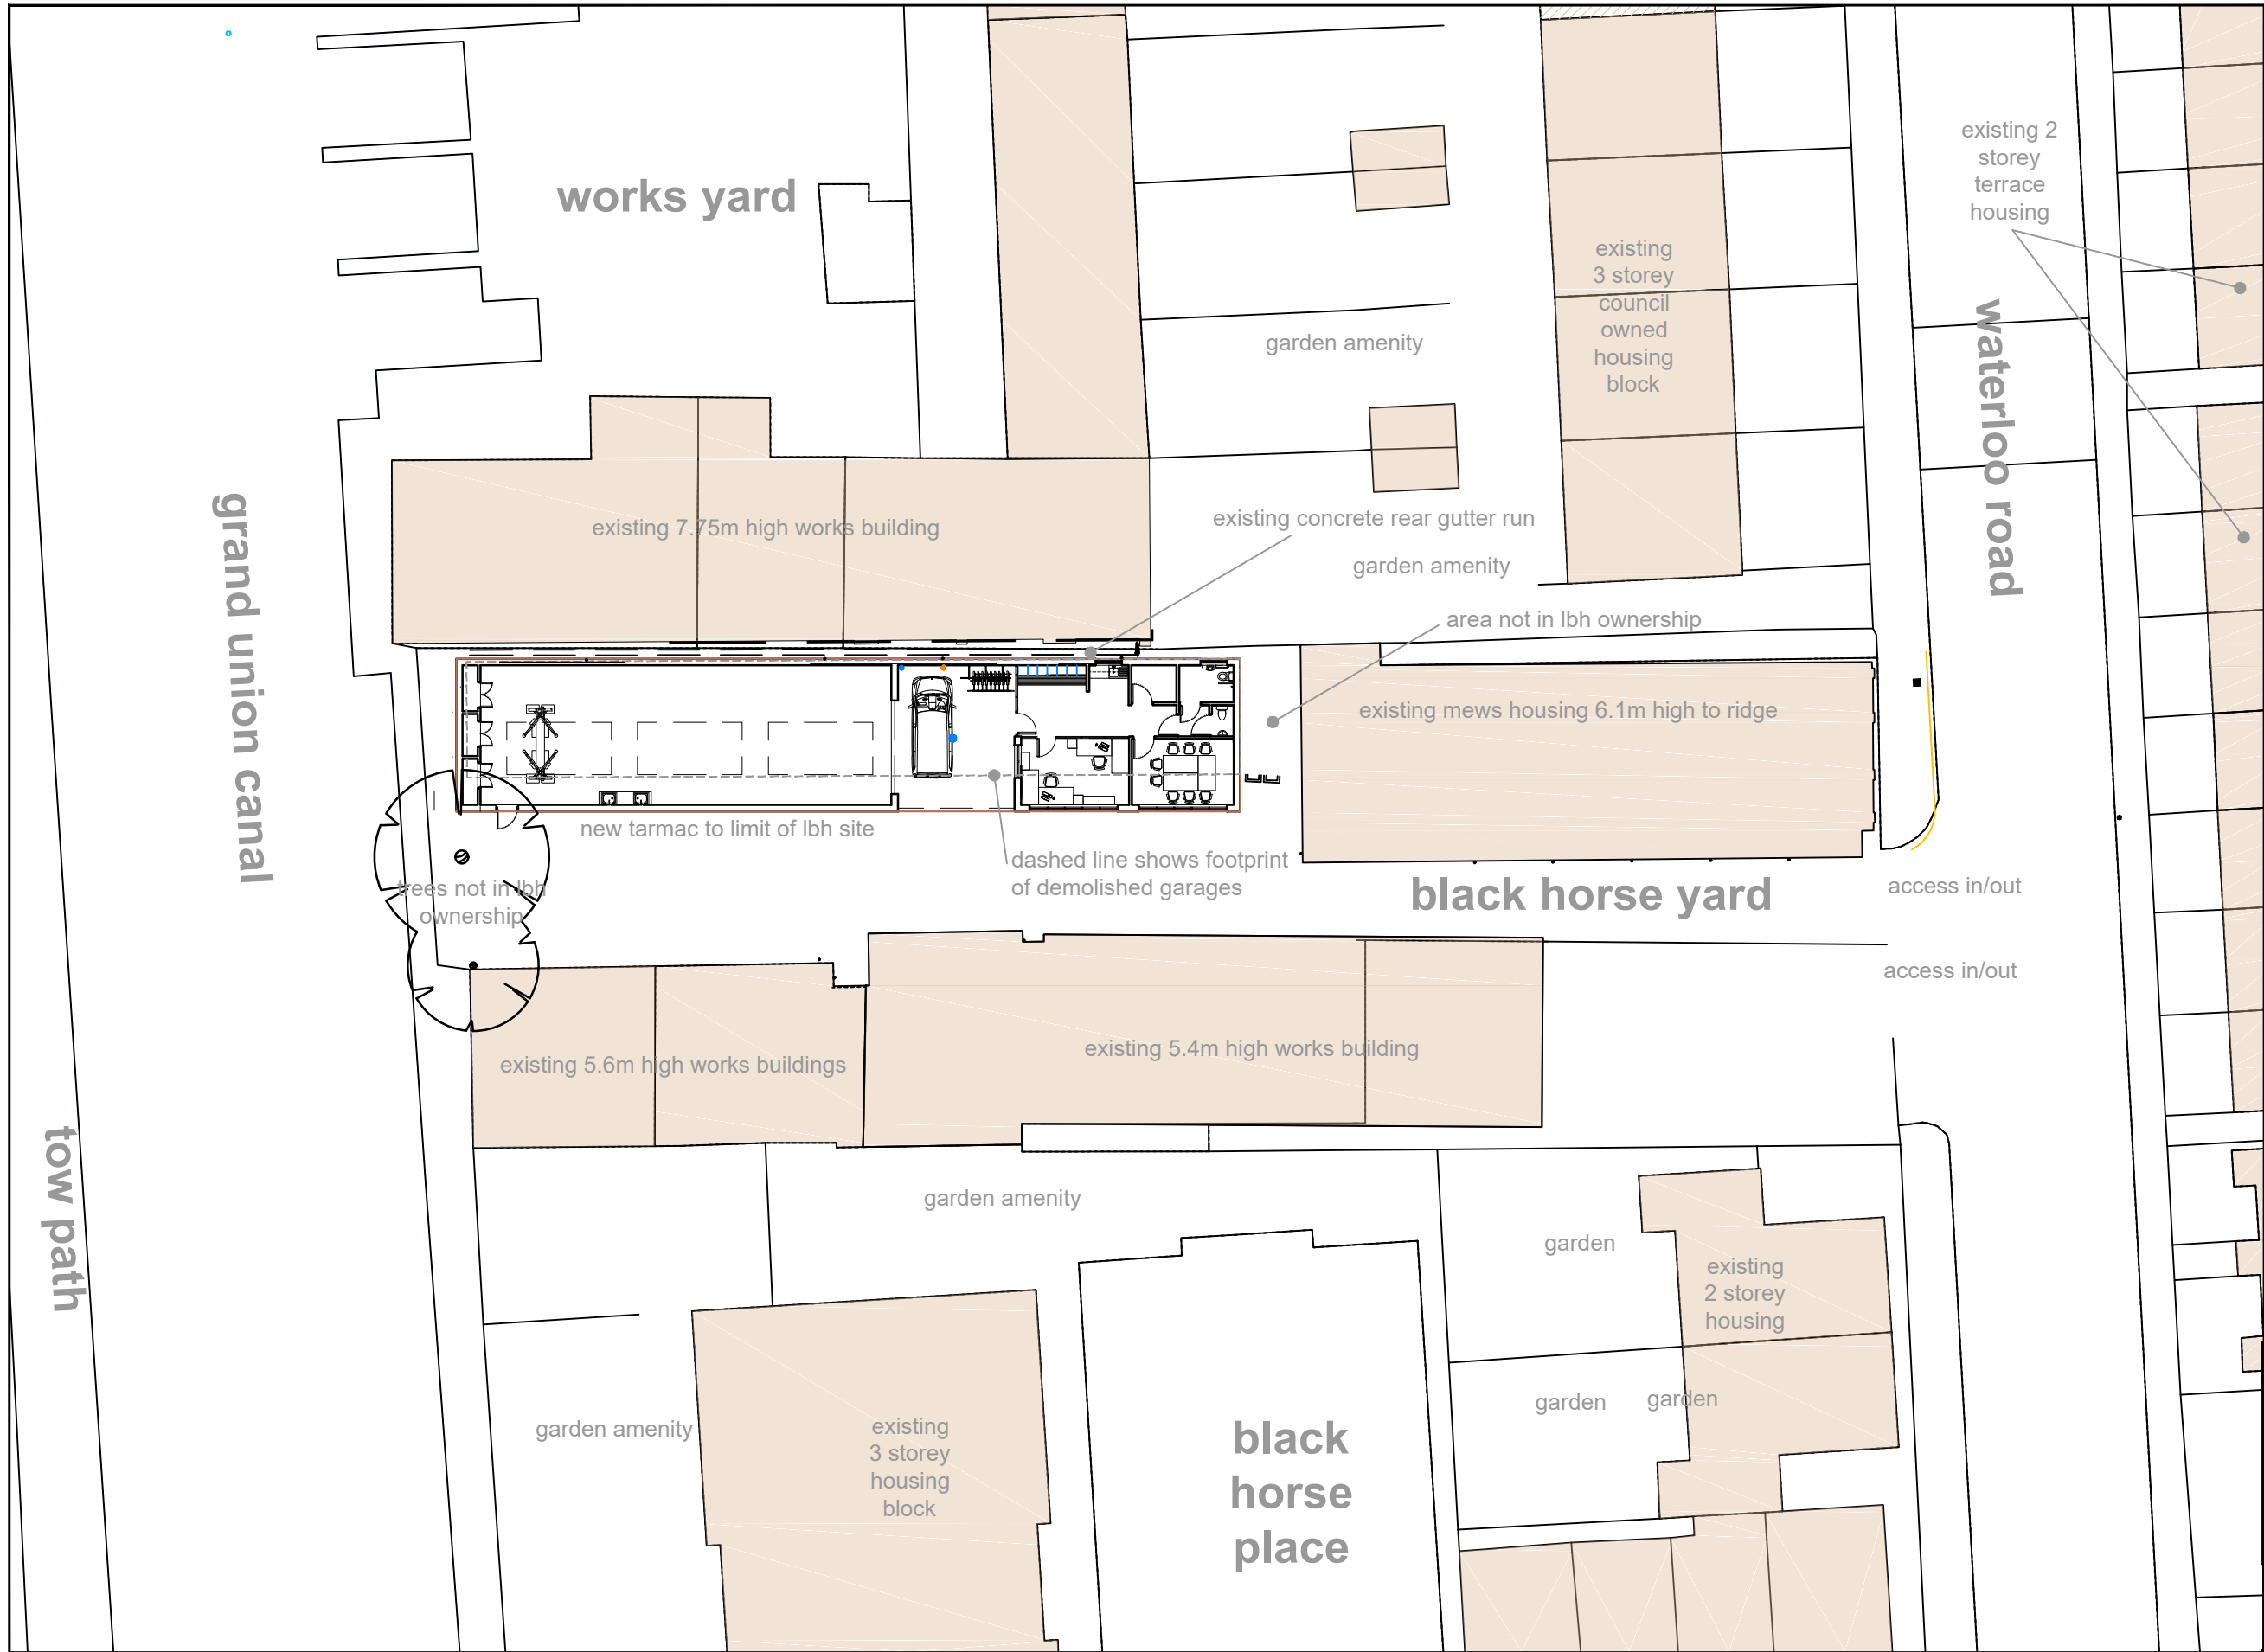

NOTES

Rev	Revision notes	Initials	Date
-	-	-	-



HILLINGDON
LONDON
 PLACE, CAPITAL PROGRAMME WORK SERVICE
 2E/10, CIVIC CENTRE, UXBRIDGE, UB8 1UW
 Tel: 01895 250 111
www.hillingdon.gov.uk

PROJECT
 BLACK HORSE YARD GARAGE SITE
 Black Horse Yard, Uxbridge UB8 2QX

DESCRIPTION
 PROPOSED SITE PLAN

SCALE 1:300@A3	DRAWN BY DB	CHECKED BY DB	DATE MAY 2021
DRAWING No. 2021/D/305/P/03			REV.

SITE AREA = 350.6m², 0.0351ha

