


rear elevation - high level windows with restricted openings


waterproof noise reduction vented brick air compressor housing with top lockable openable lid

"Anthricite" Trisomet insulated panel system to roof and walls or similar approved on pre-fab steel frame portal system by Format Steel Buildings or similar approved


printed sign on aluminum panel

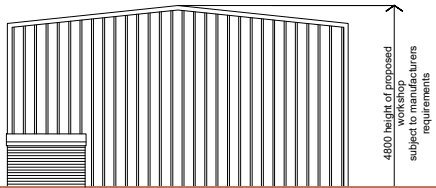

west elevation

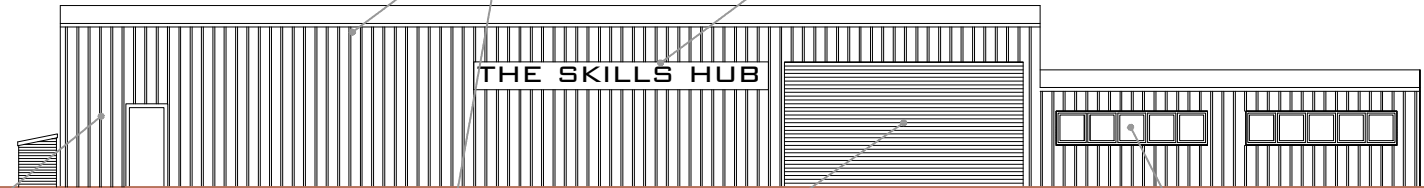

front elevation - rear elevation as front but handed with not windows, doors or signs

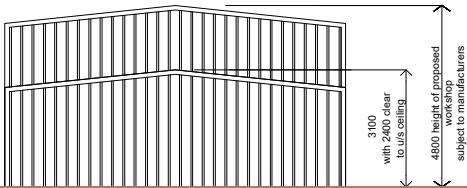


east elevation

steel security fire escape door in anthracite grey to match walls

Inset motorised roller shutter door in anthracite gray to match walls

double glazed aluminum frames window in anthracite grey

image of workshop showing similar materials palette

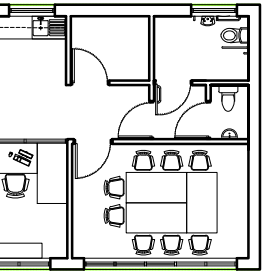

A	Brick air ompressor housing added to elevations.	db	01.06.22
Rev	Revision notes	initials	Date
 PLACE, CAPITAL PROGRAMME WORK SERVICE 2E/10, CIVIC CENTRE, UXBRIDGE, UB8 1UW Tel: 01895 250 111 www.hillingdon.gov.uk			
PROJECT NEW EDUCATIONAL WORKSHOP BLACK HORSE YARD GARAGE SITE Black Horse Yard, Uxbridge UB8 2QX			
DESCRIPTION PROPOSED ELEVATIONS			
SCALE 1:200@A3	DRAWN BY DB	CHECKED BY DB	DATE MAY 2022
DRAWING No. 2021/D/305/P/05			REV. A