




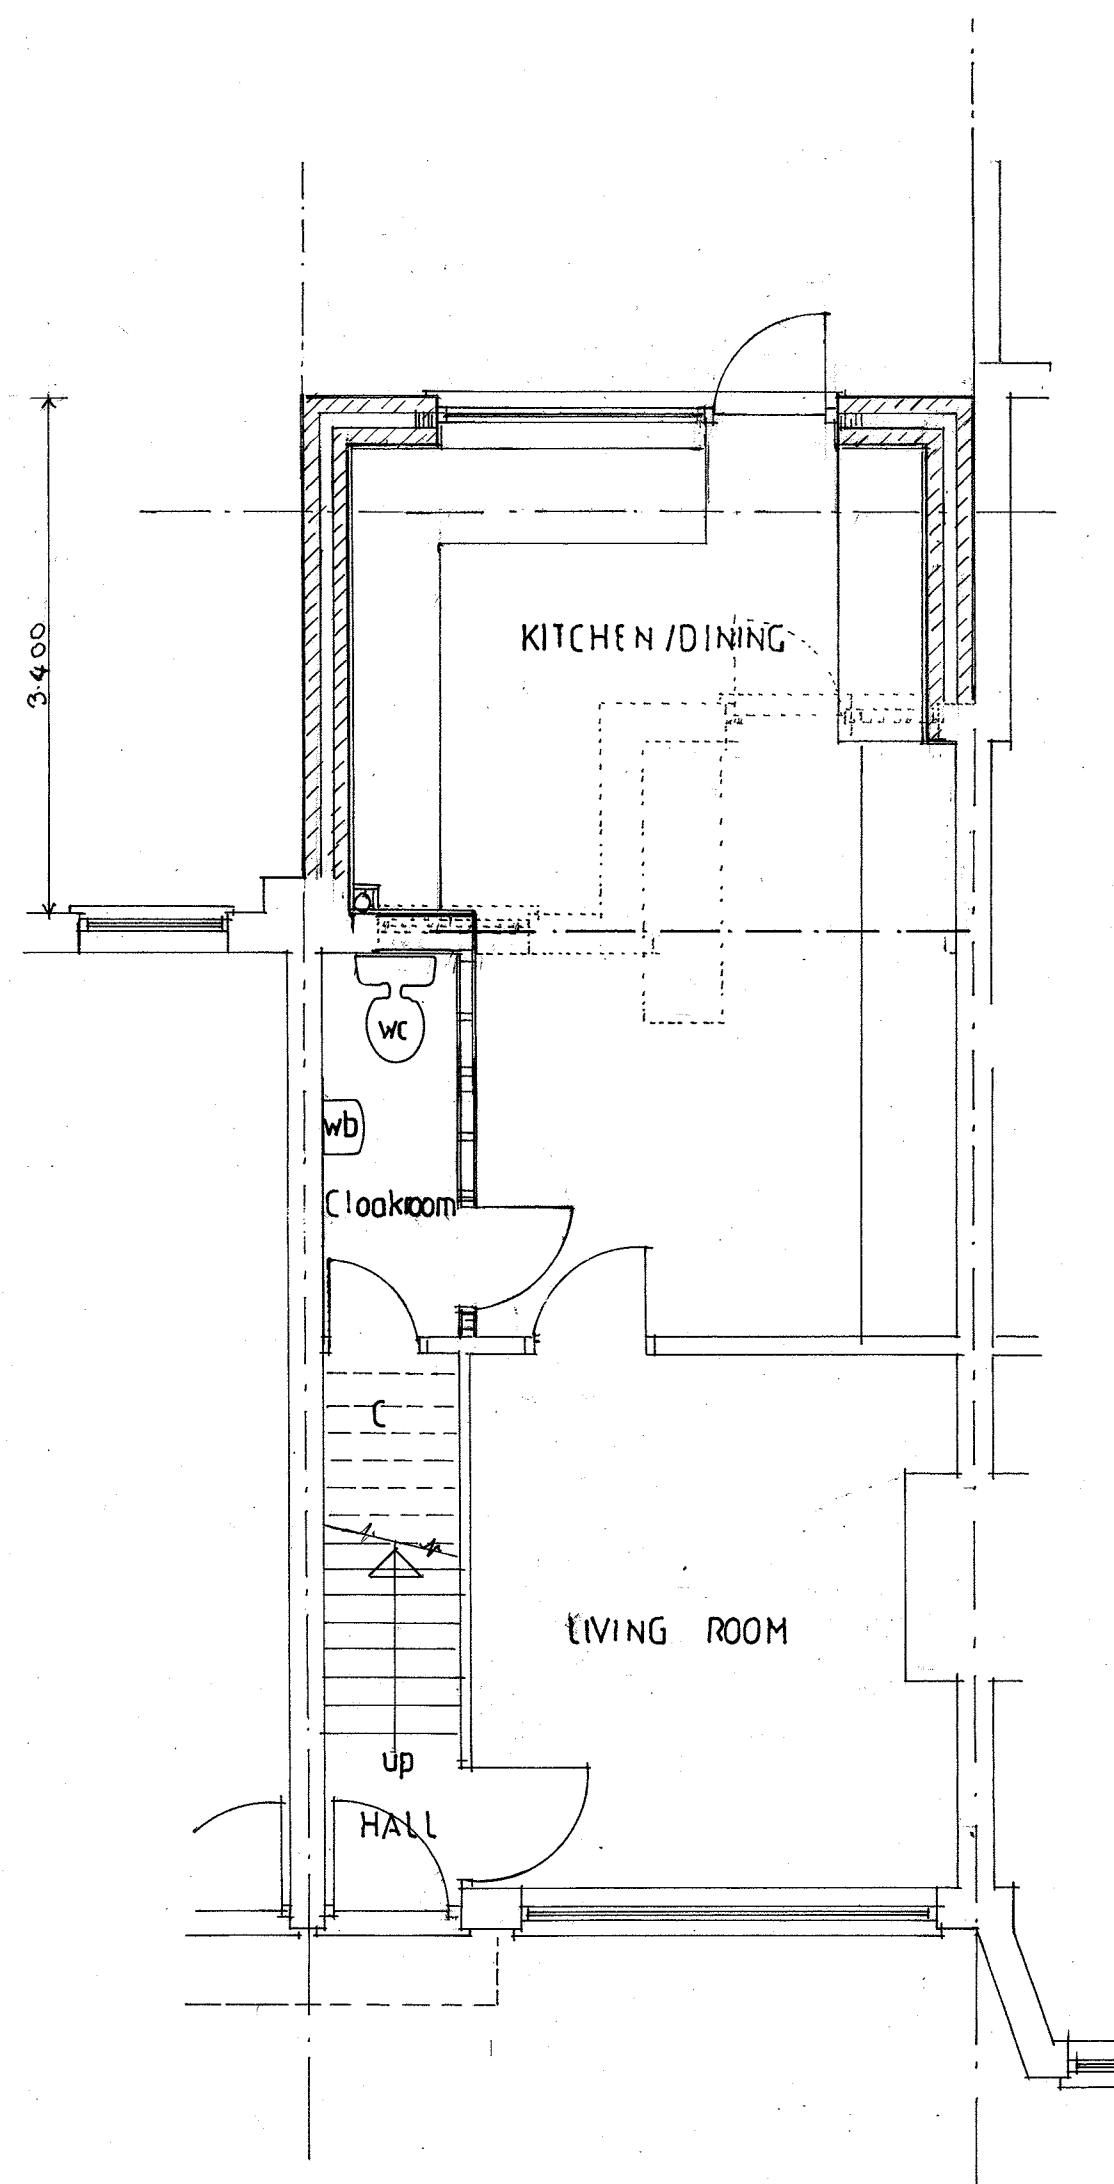


GROUND FLOOR PLAN

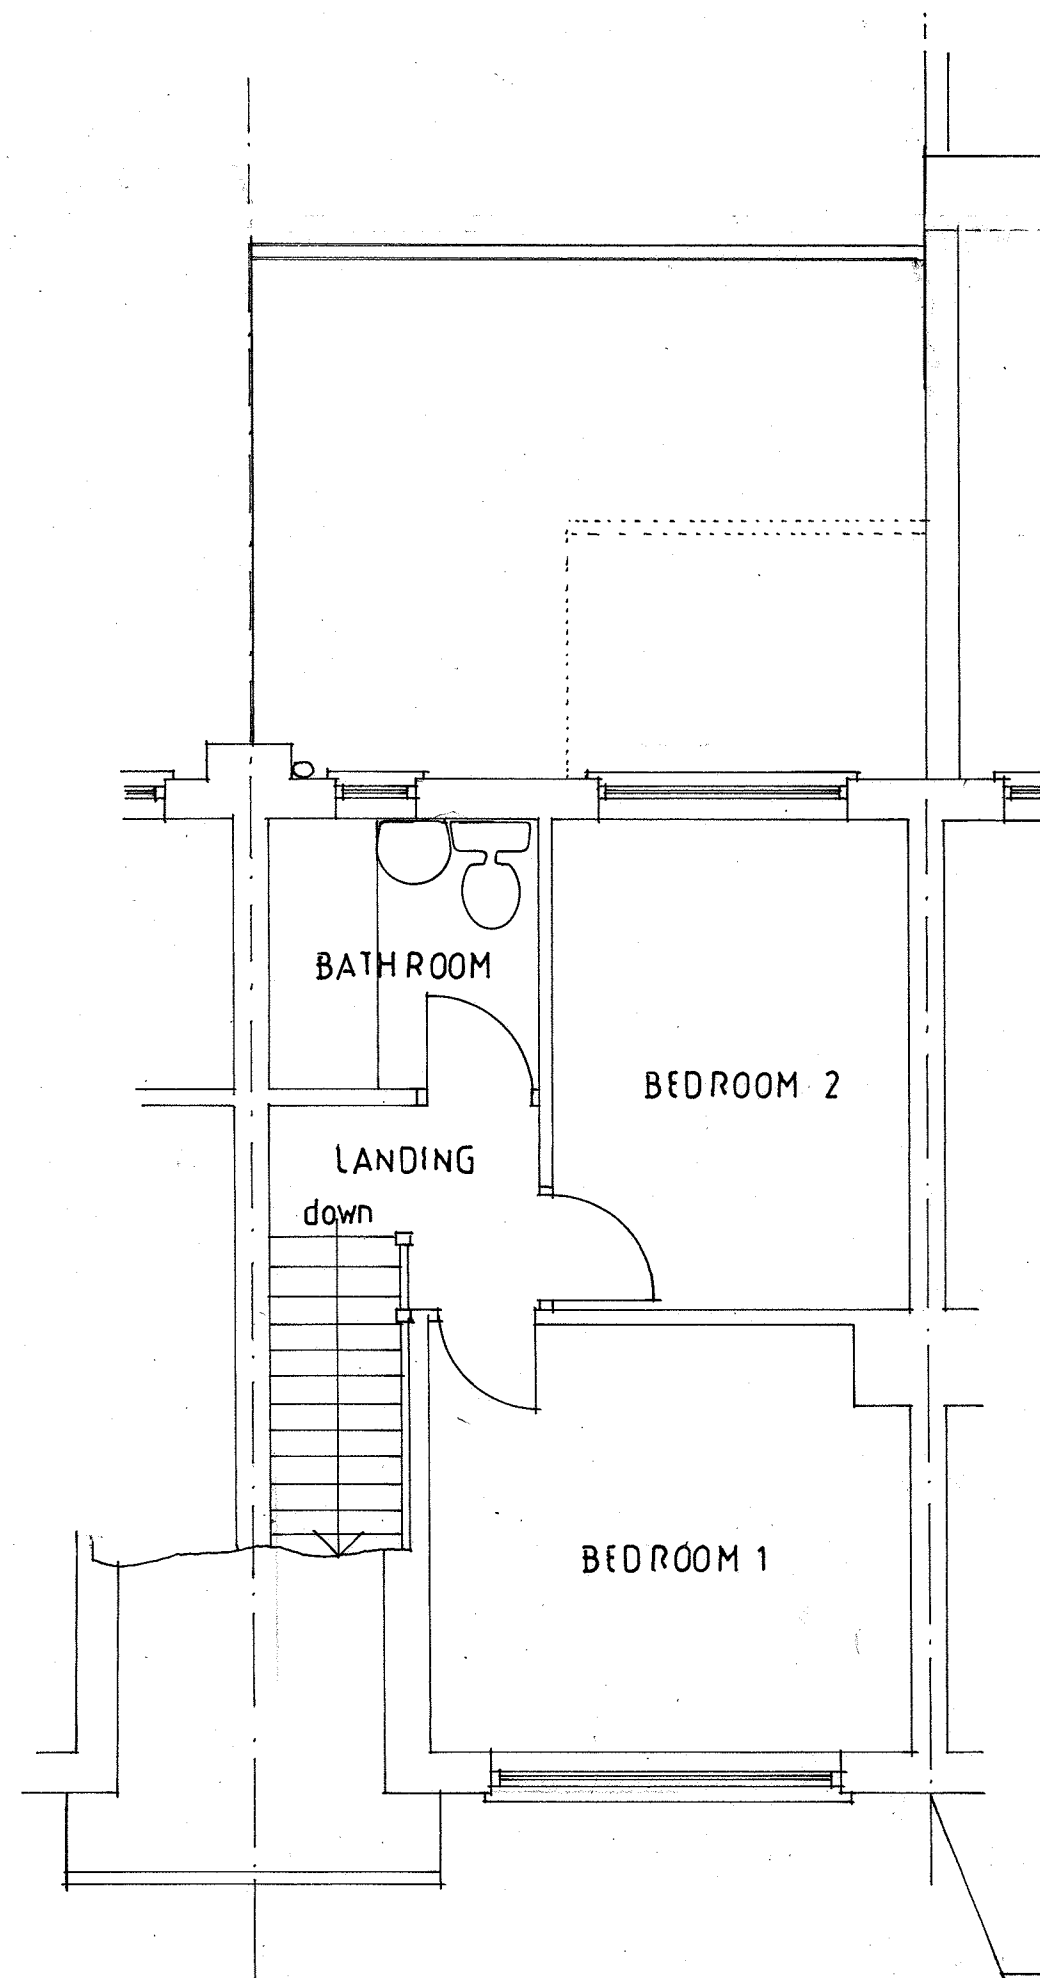



FIRST FLOOR PLAN

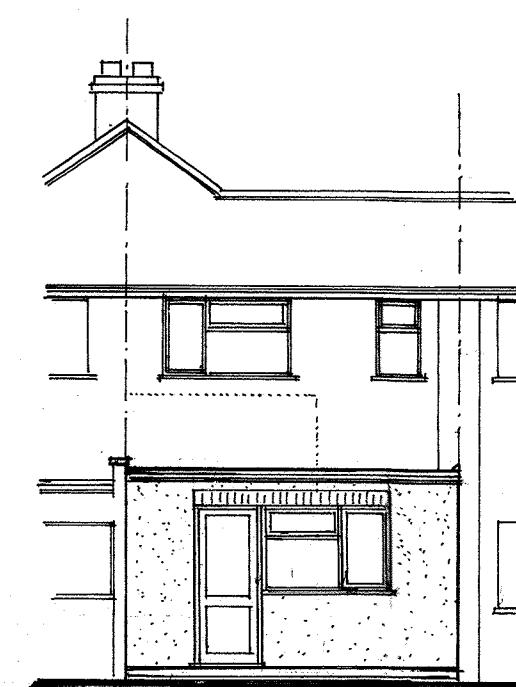


REAR (EAST) ELEVATION

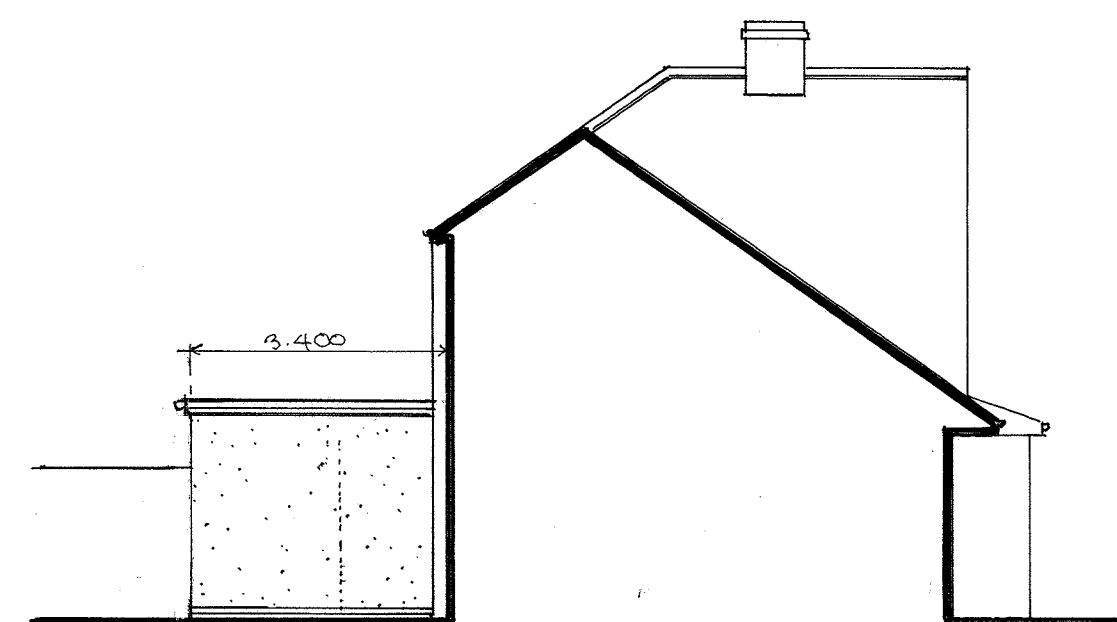

SIDE (NORTH) ELEVATION

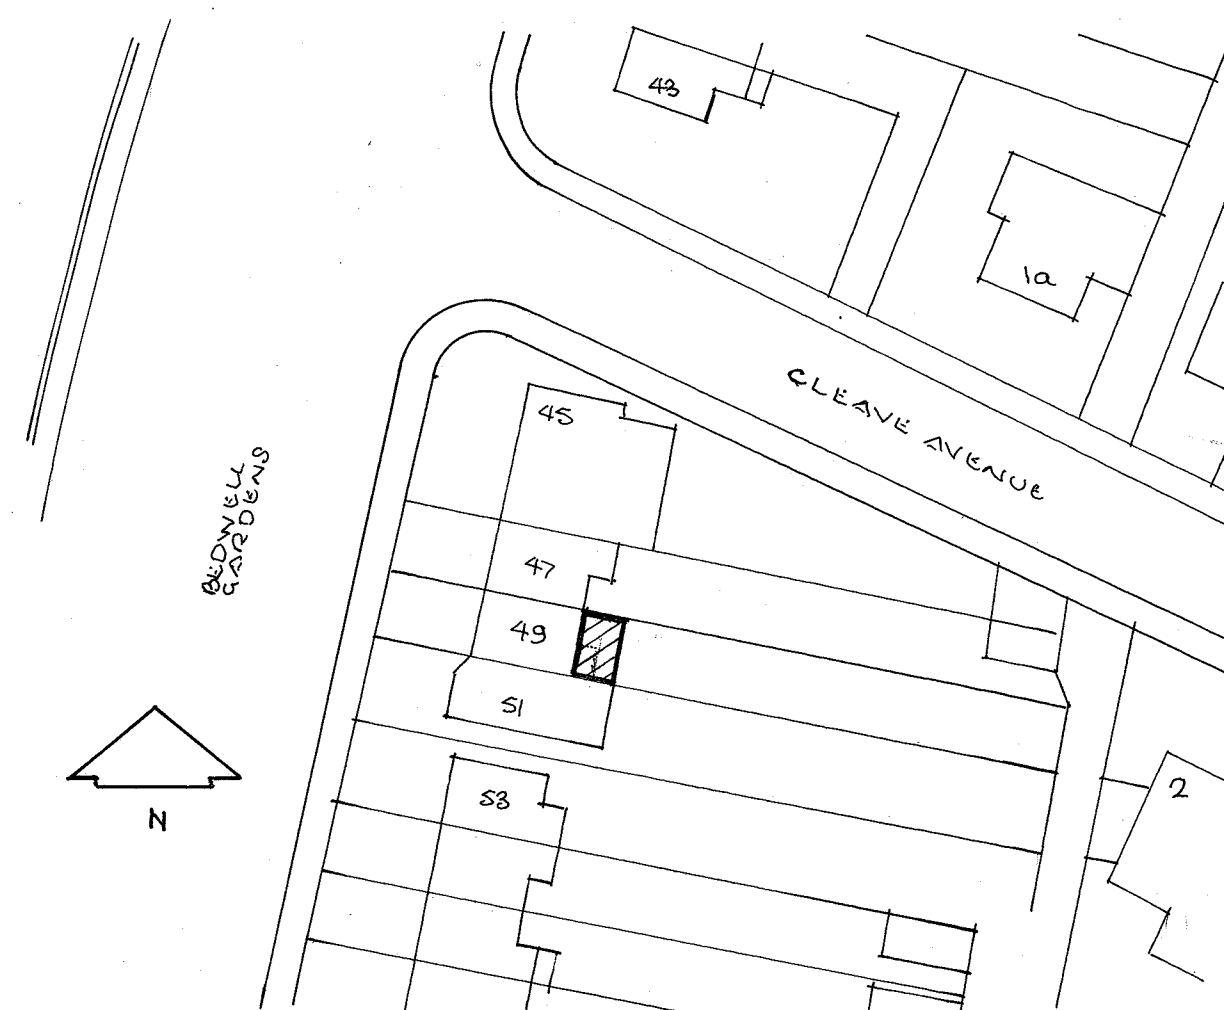 

SITE PLAN - 1:500

 

REV 1 JUNE 2022 PLANNING OFFICIAL REQUIREMENT.
 REV 2 MARCH 2022 REAR PROTECTION REDUCED TO 3.400 (FROM 3.6)
 REV 3 MARCH 2022 MINOR AMENDMENTS (CLIENT REQUIREMENTS)

PROPOSED SINGLE STOREY REAR EXTENSION TO NO.49, BEDWELL GARDENS, HAYES, UB3 4ED, FOR MR.M.& MRS.J.BERRYMAN.

PROPOSAL DRAWING

DATE: JANUARY 2022
 SCALE: 1:50 1:100 1:500
 DRAWING NO: 22/02/02

PATRICK MACKRORY Architectural planning and surveying services
 17 BISSLEY DRIVE MAIDENHEAD BERKSHIRE SL6 3UX
 patmackrorya outlook com
 TELEPHONE 07899 768750

