


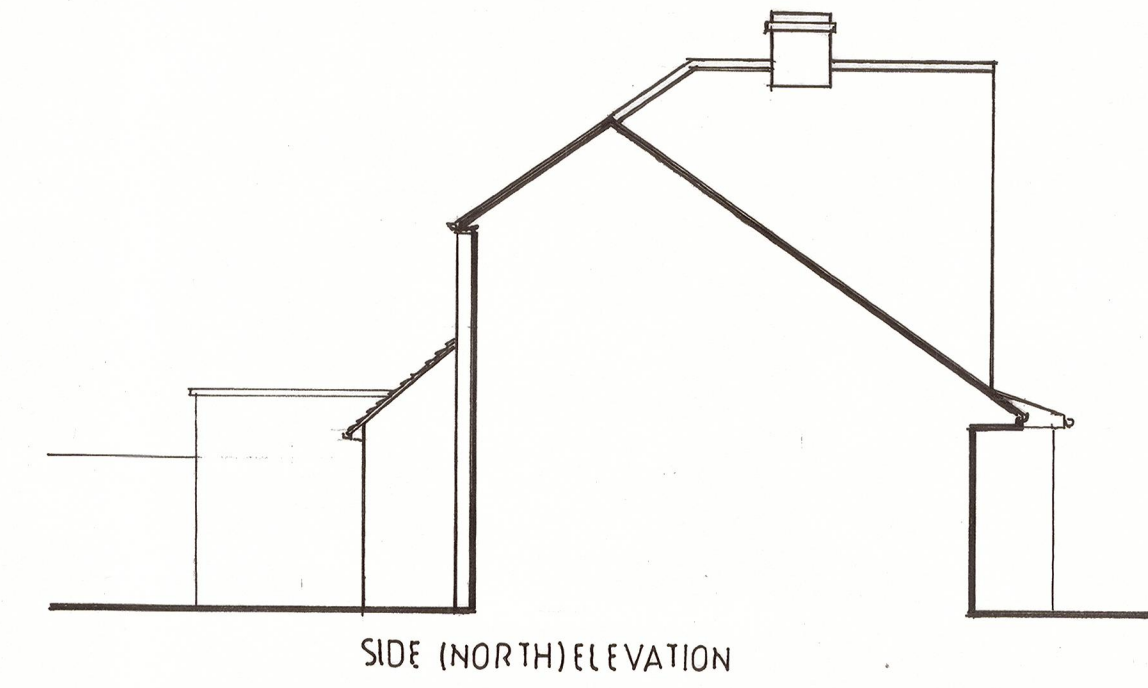
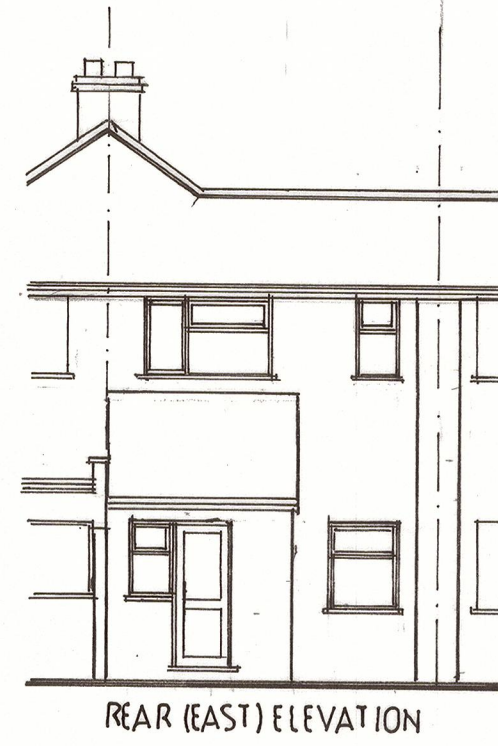
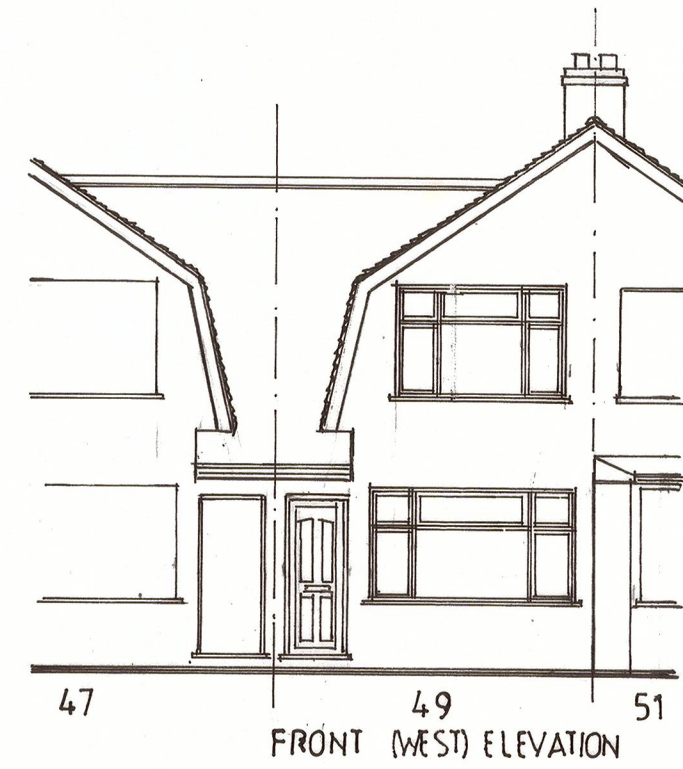
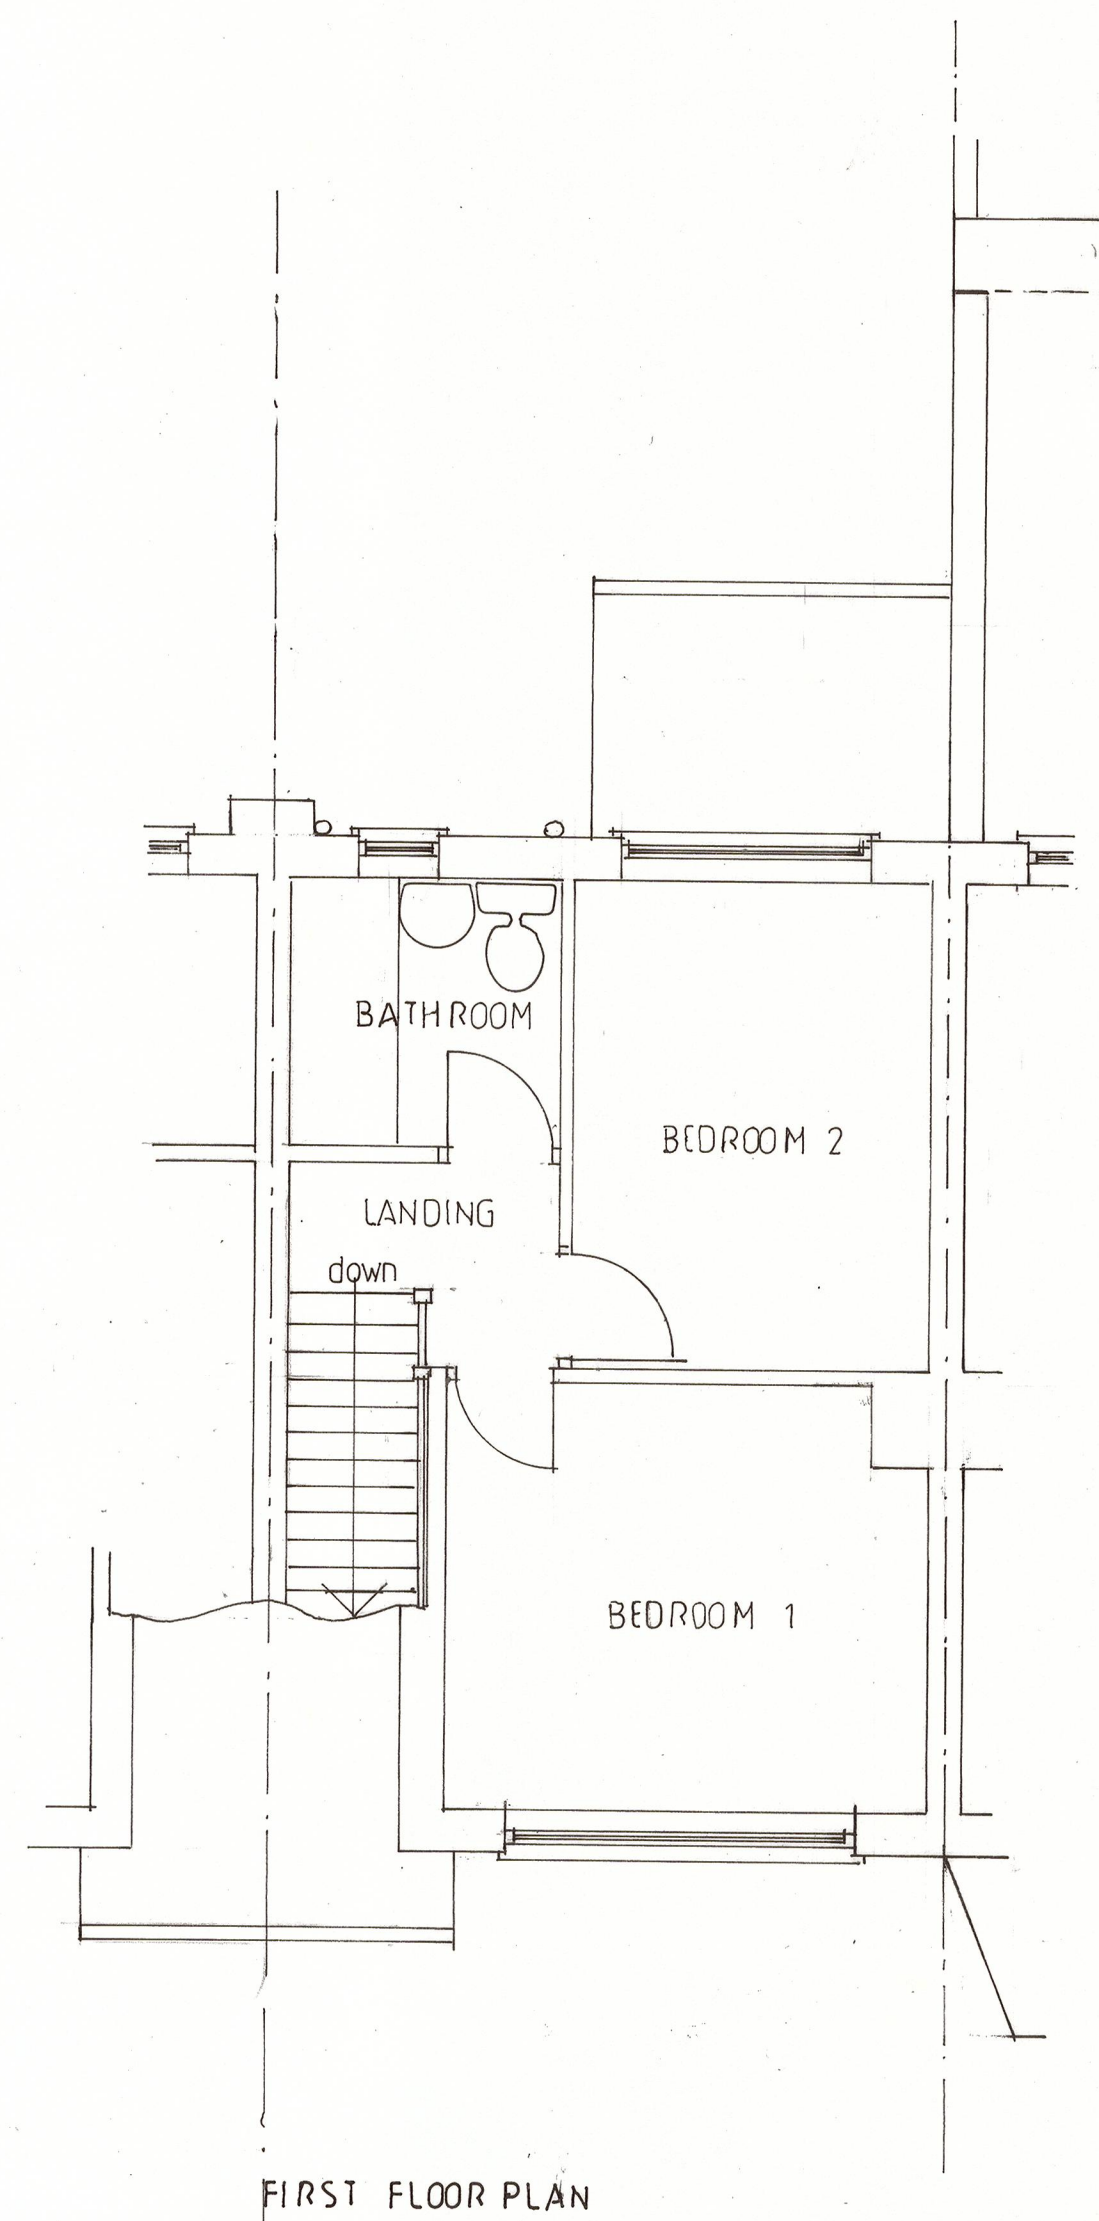
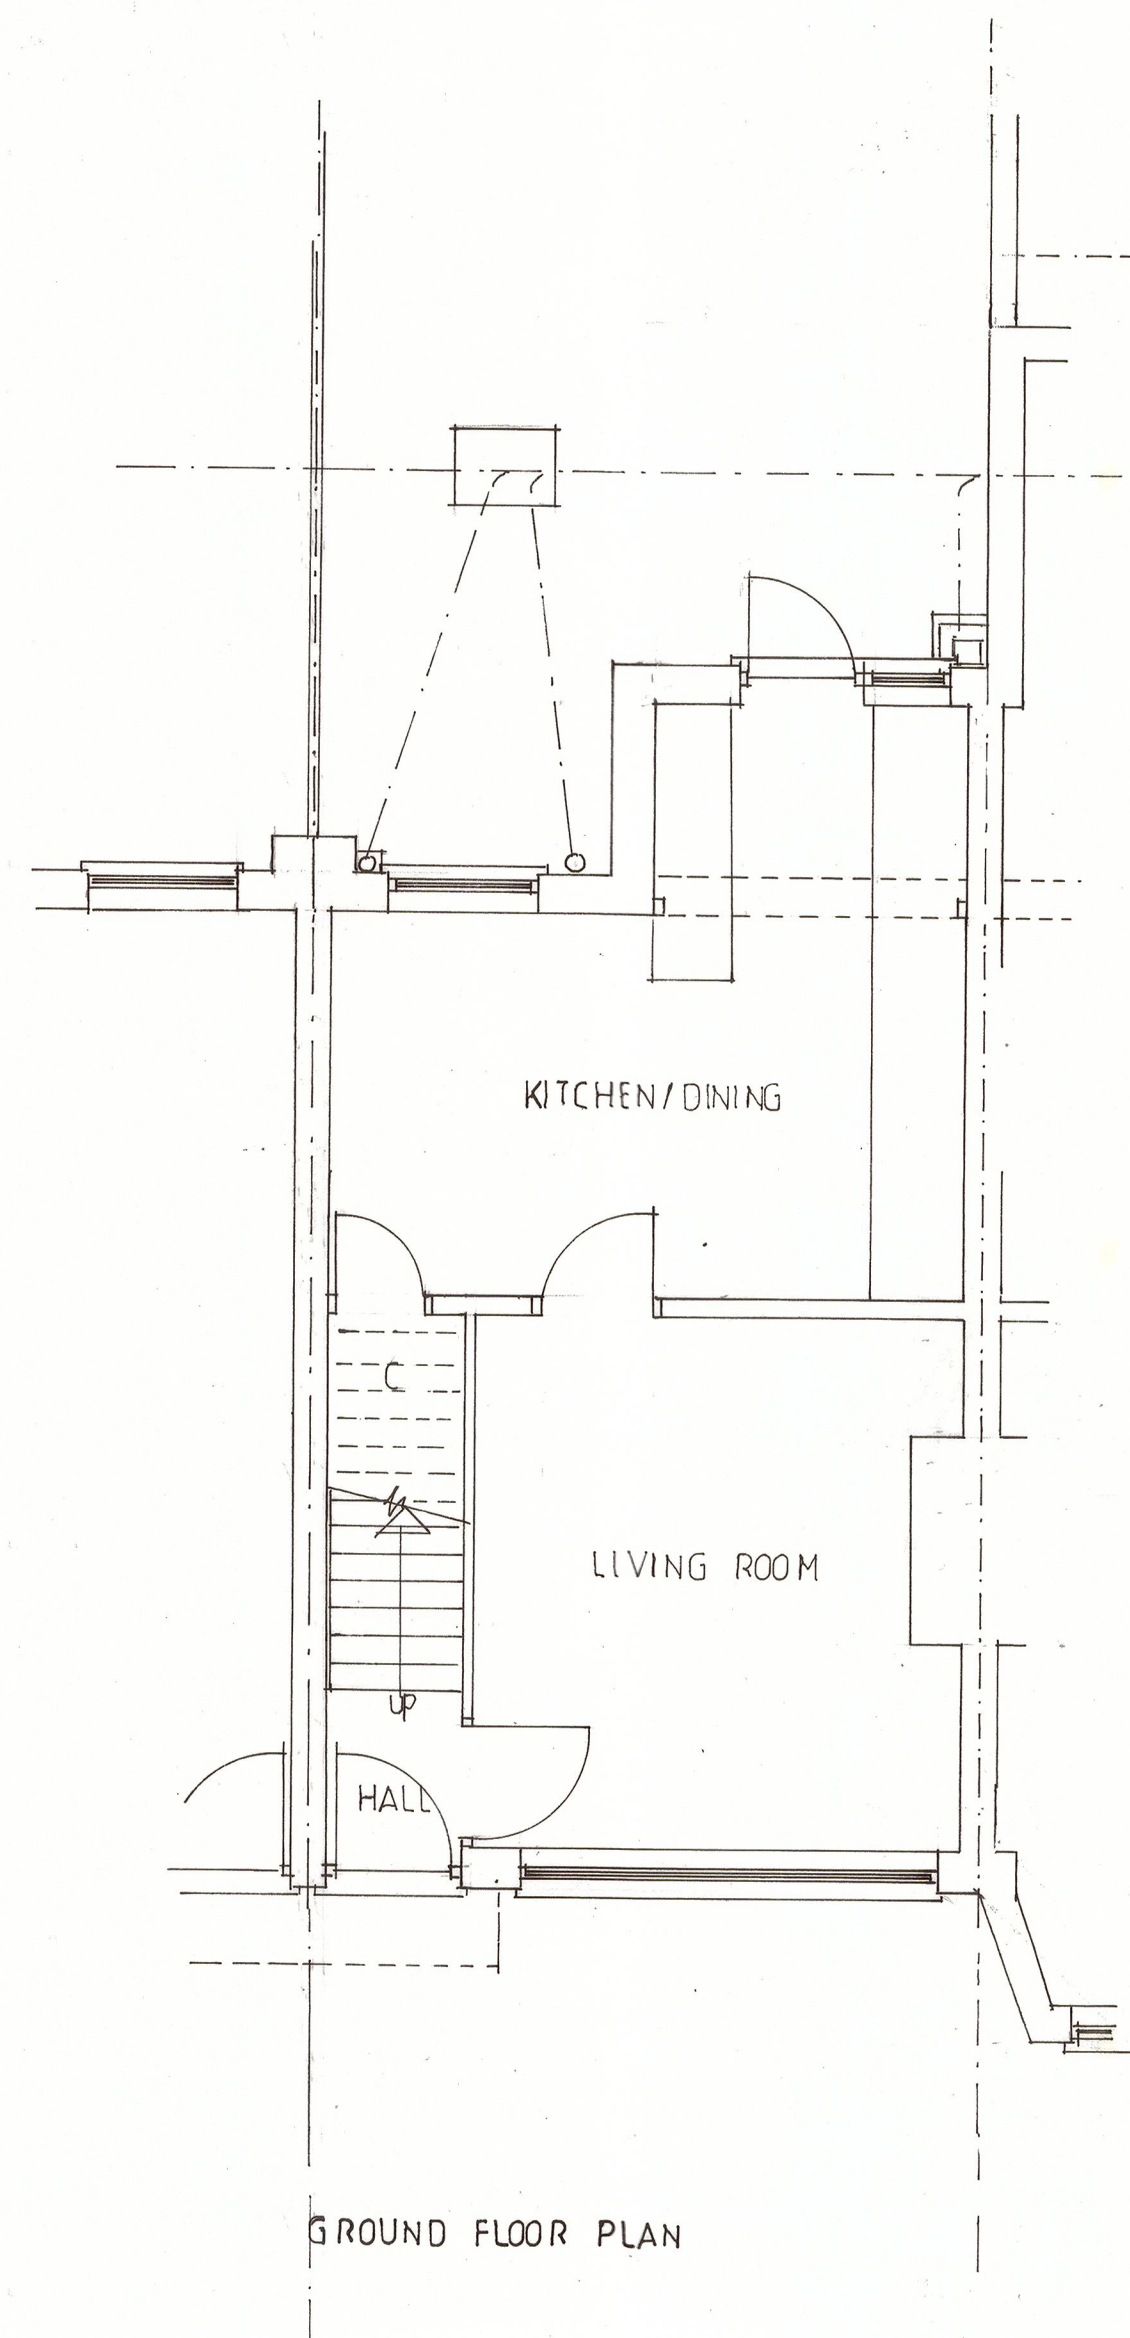


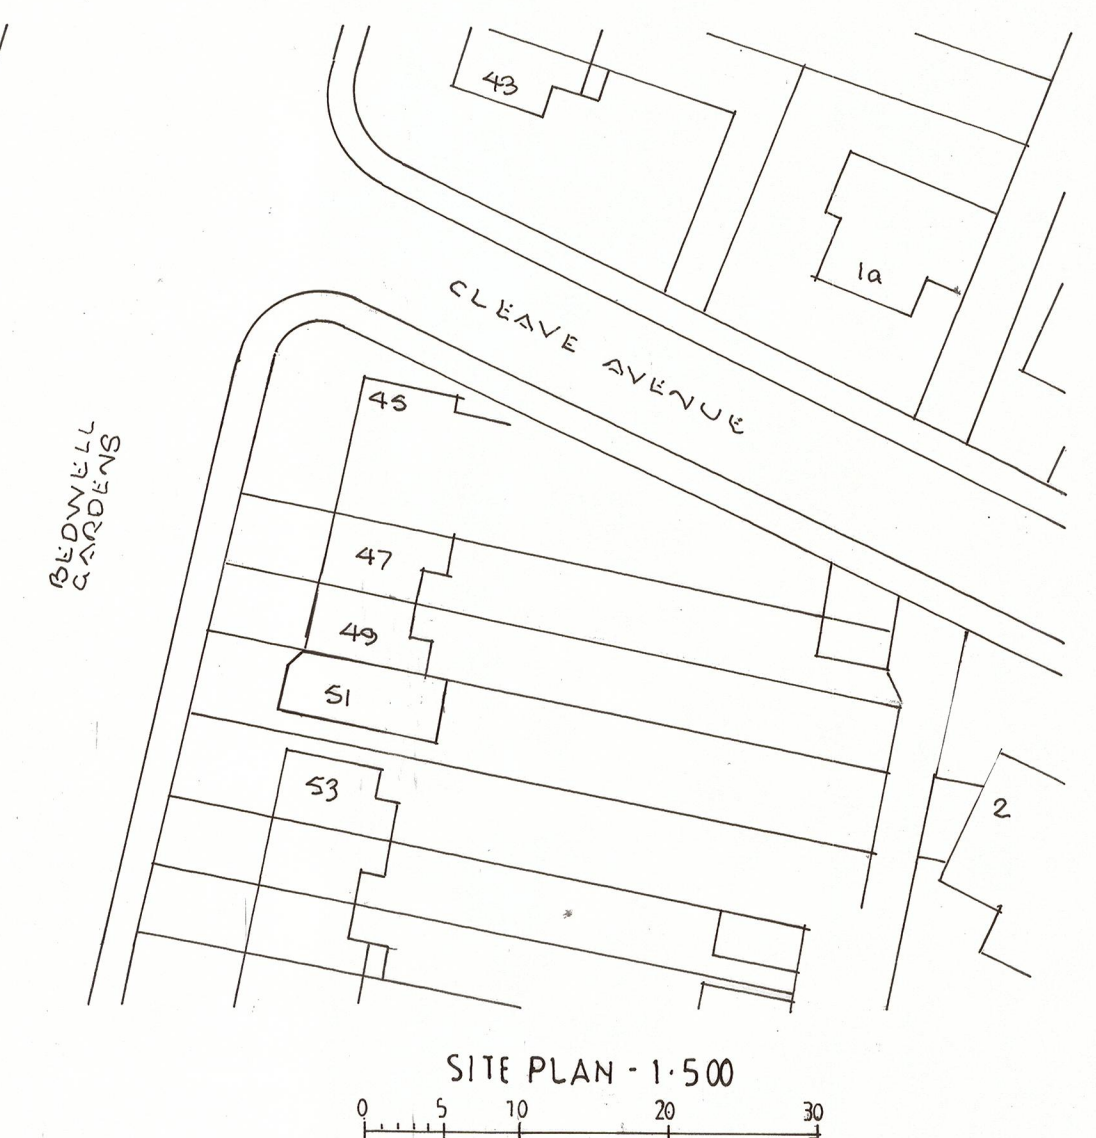

0 0.5 1 2 3 4 5 6 7 8 9 10
1:100
Elevations

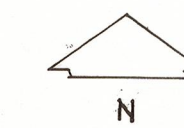

0 0.5 1 2 3 4 5 6 7 8 9 10
1:50
Floor plans

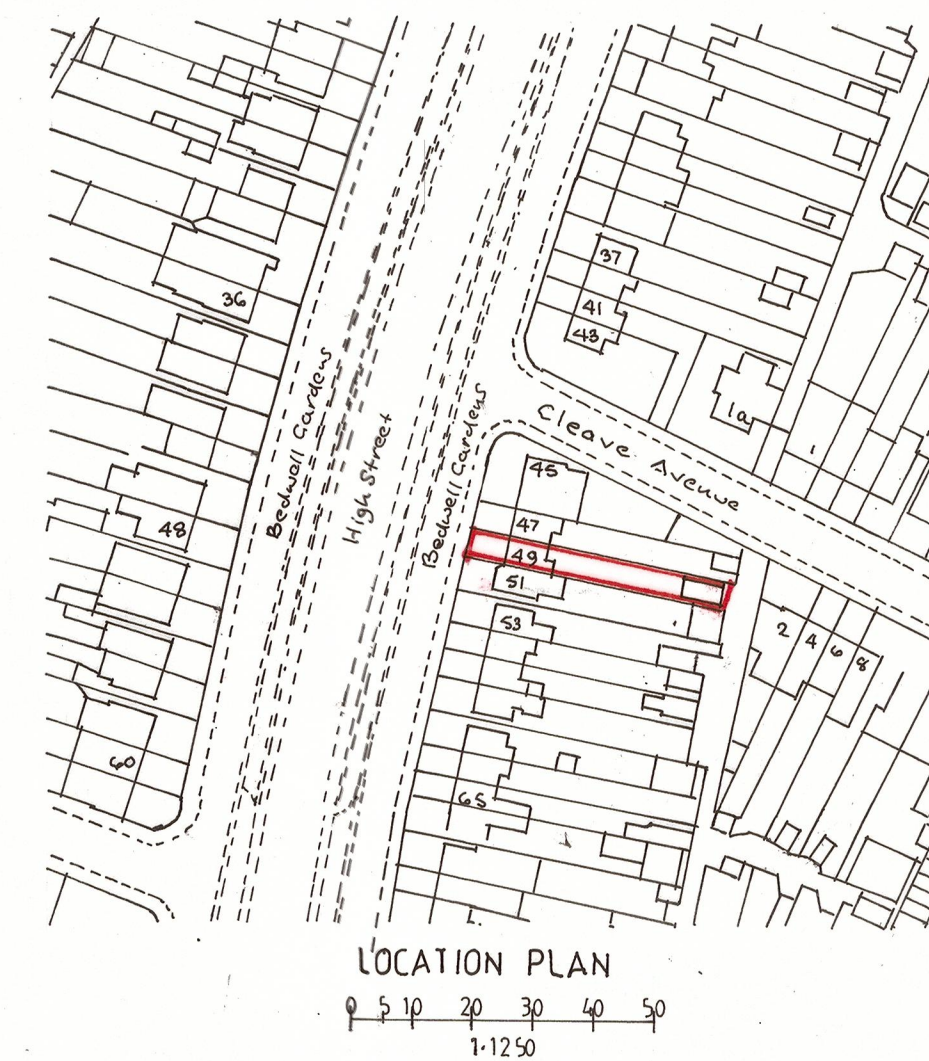

PROPOSED SINGLE STOREY REAR EXTENSION TO NO.49, BEDWELL GARDENS, HAYES, UB3 4ED, FOR MR M. & MRS. J. BERRYMAN.	
EXISTING PLANS & ELEVATIONS	
DATE: JANUARY 2022	PATRICK MACKRORY, Architectural, planning and surveying services,
SCALE: 1:50 1:100 1:500 1:1250	17, BISSLEY DRIVE, MAIDENHEAD, BERKSHIRE, SL6 3UX.
DRAWING NO: 22/02/01	patmacrory@outlook.com
	TELEPHONE : 07899 768750