




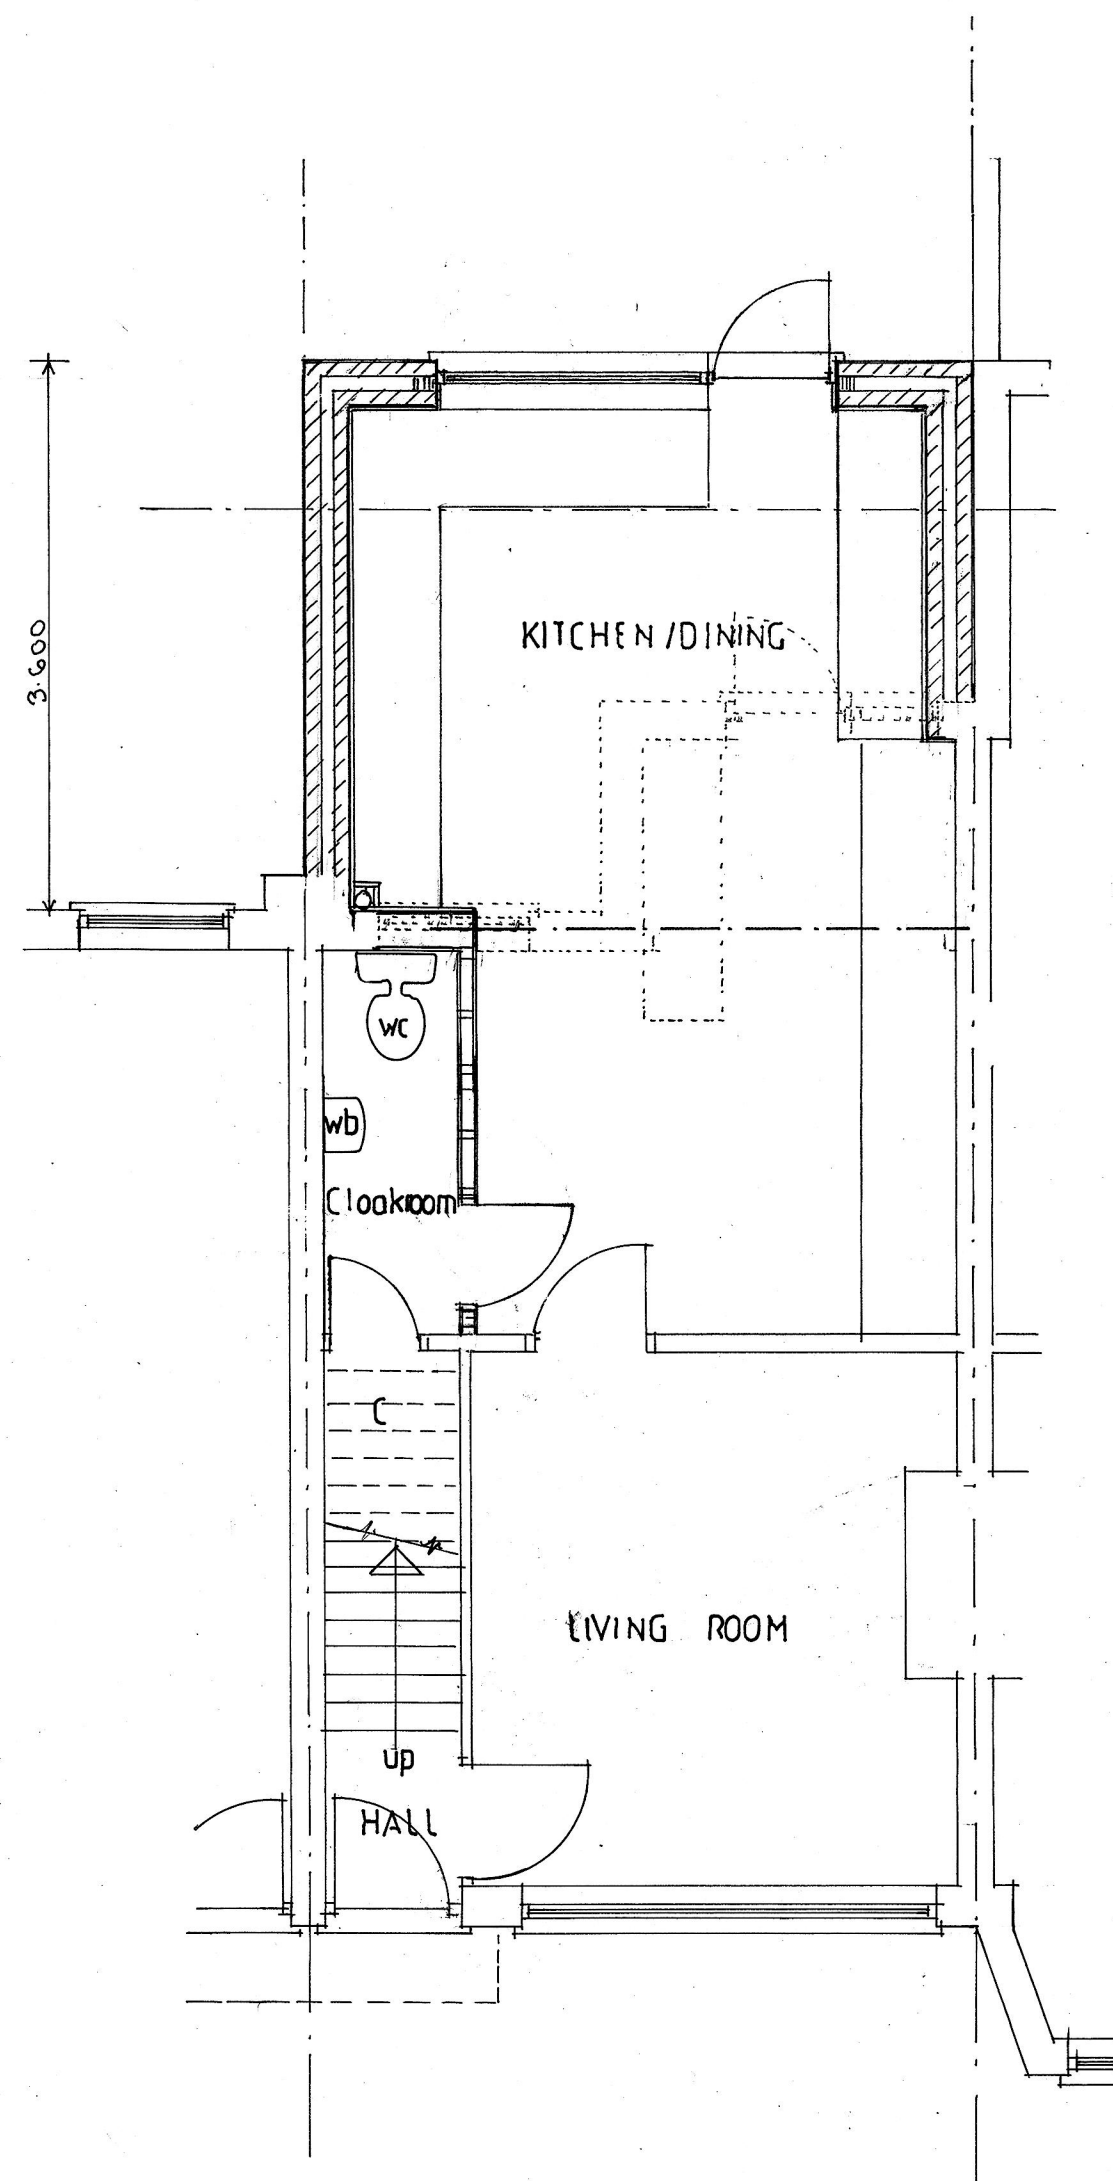


GROUND FLOOR PLAN

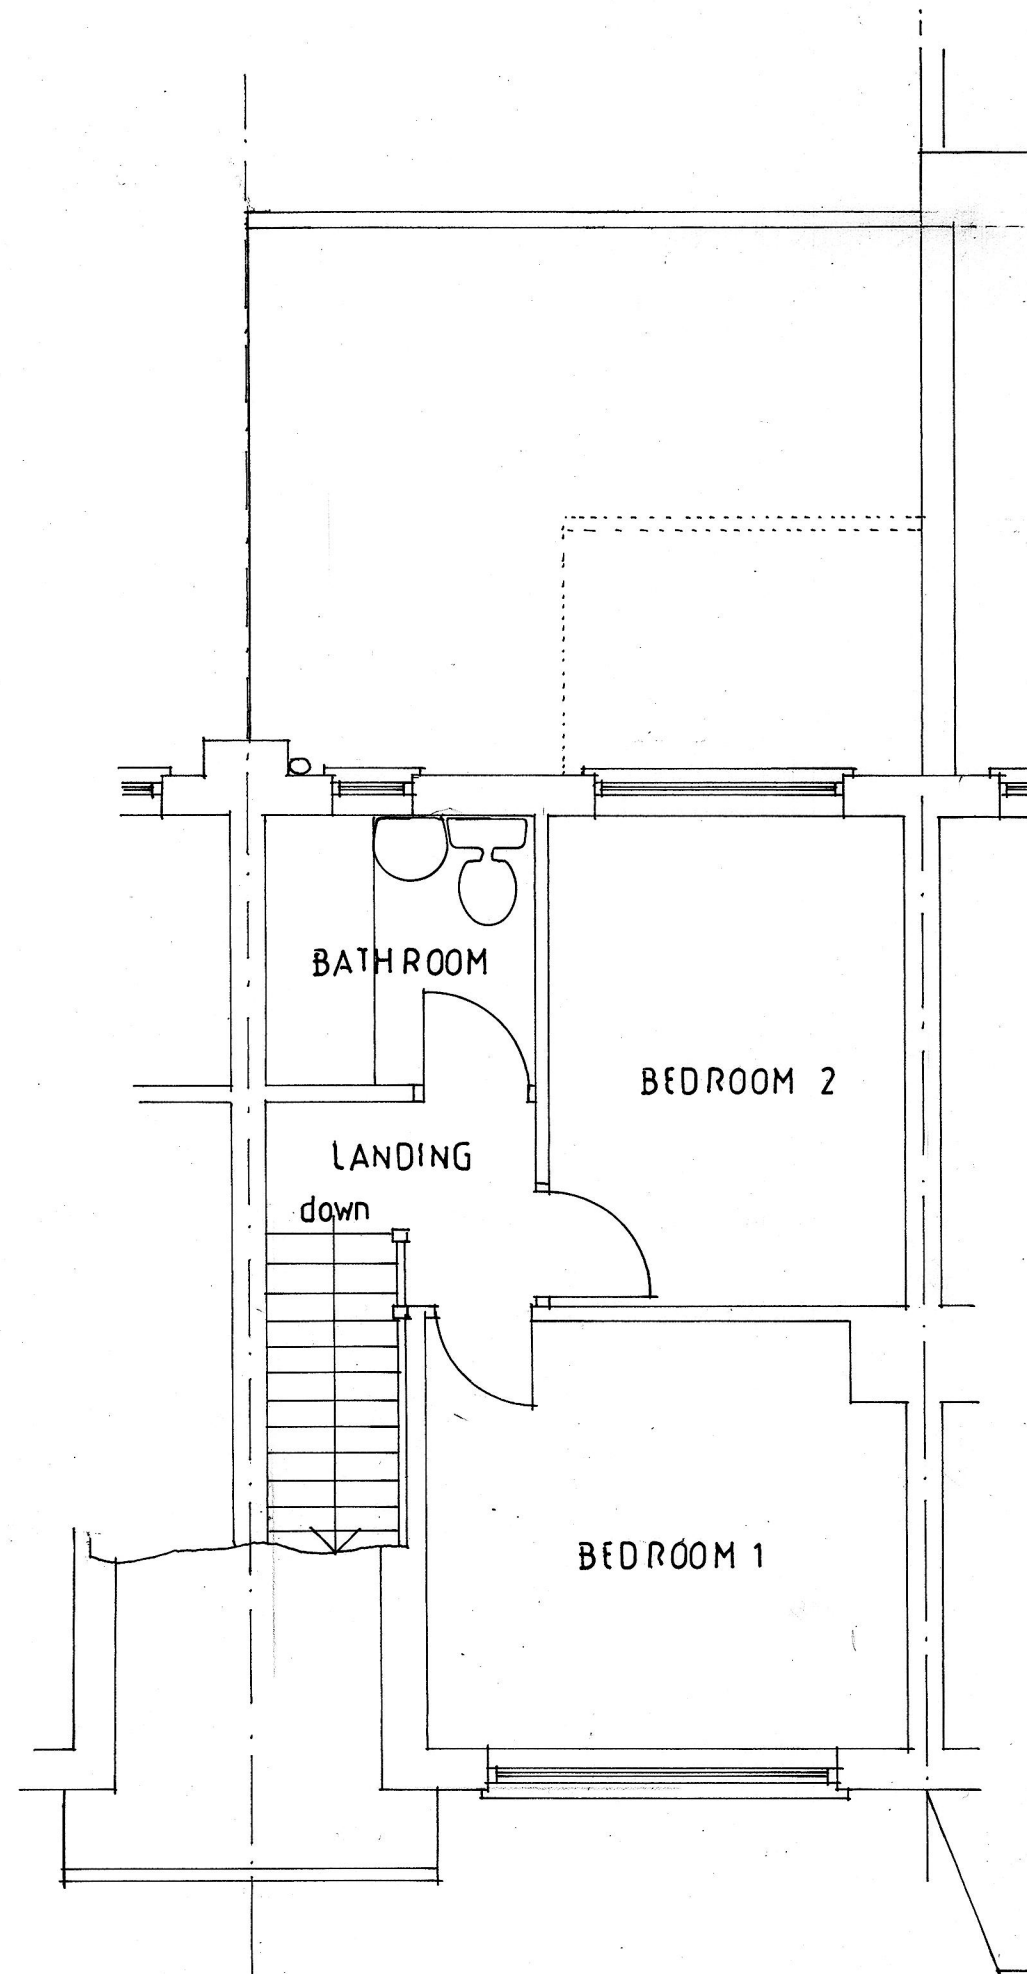



FIRST FLOOR PLAN

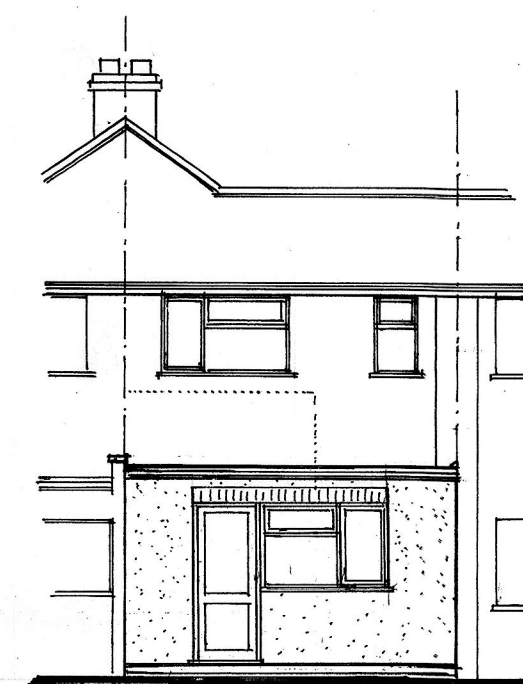


REAR (EAST) ELEVATION

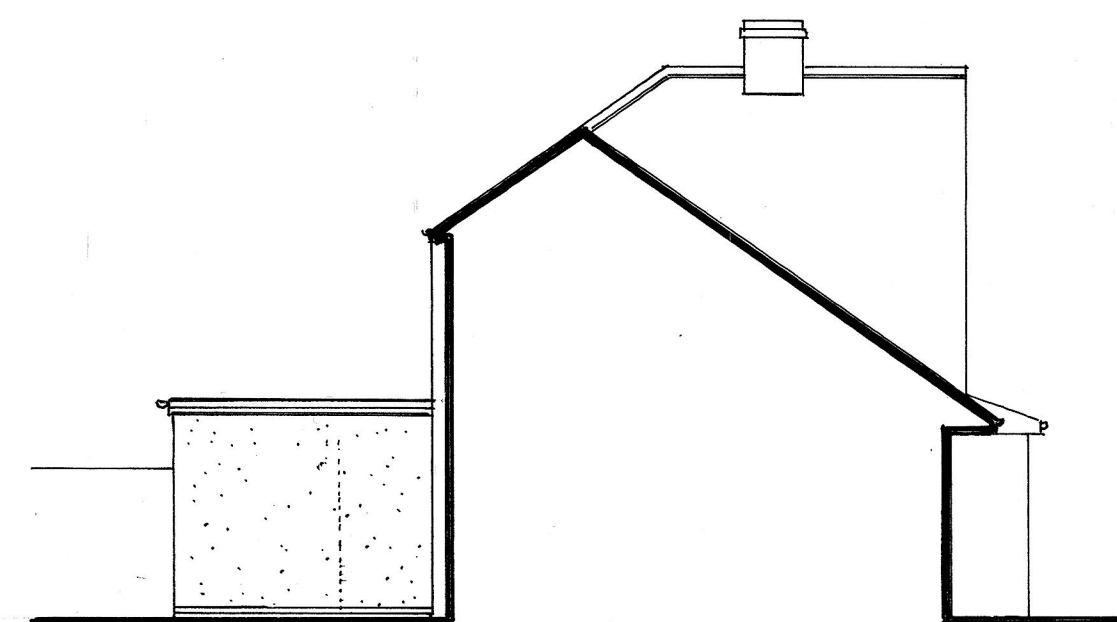

SIDE (NORTH) ELEVATION

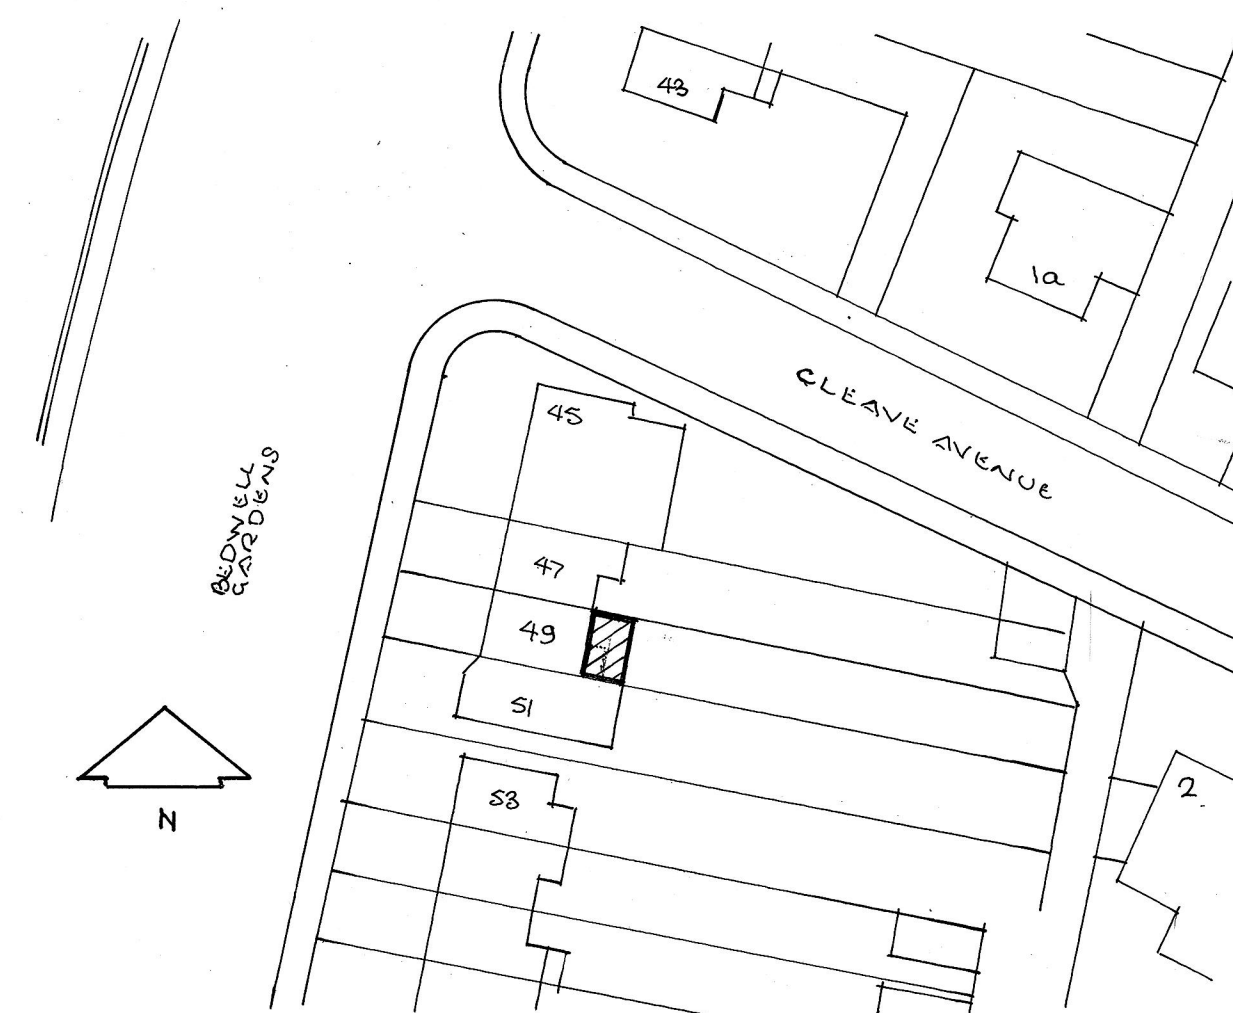 

SITE PLAN - 1:500

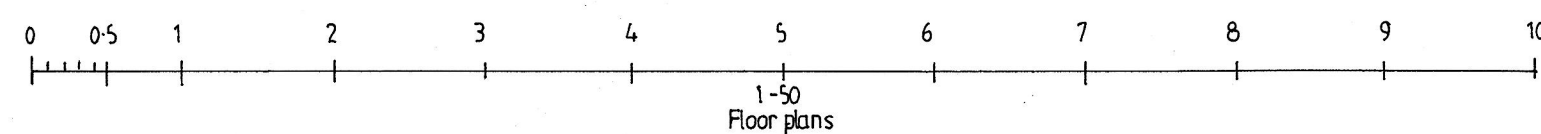

1:50
Floor plans

REV A1 MARCH 2022 MINOR AMENDMENTS (CLIENT REQUIREMENTS)

PROPOSED SINGLE STOREY REAR EXTENSION TO NO.49, BEDWELL GARDENS, HAYES, UB3 4ED, FOR MR.M.& MRS.J.BERRYMAN.

PROPOSAL DRAWING

DATE: JANUARY 2022	PATRICK MACKRORY Architectural planning and surveying services 17 BISSLEY DRIVE MAIDENHEAD BERKSHIRE SL6 3UX
SCALE: 1:50 1:100 1:500	patmackrorya.outlook.com
DRAWING NO: 22/02/02	TELEPHONE 07899 768750