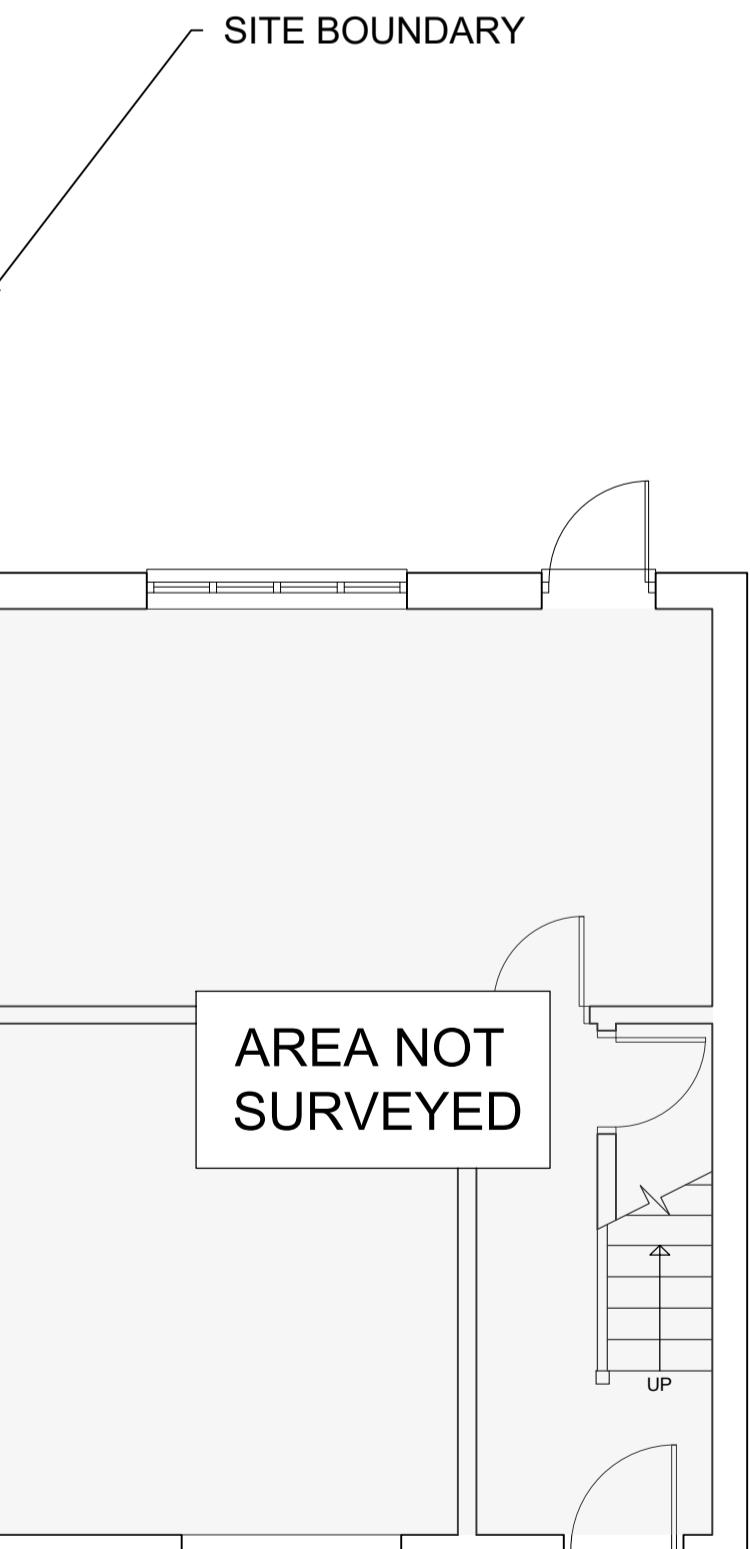
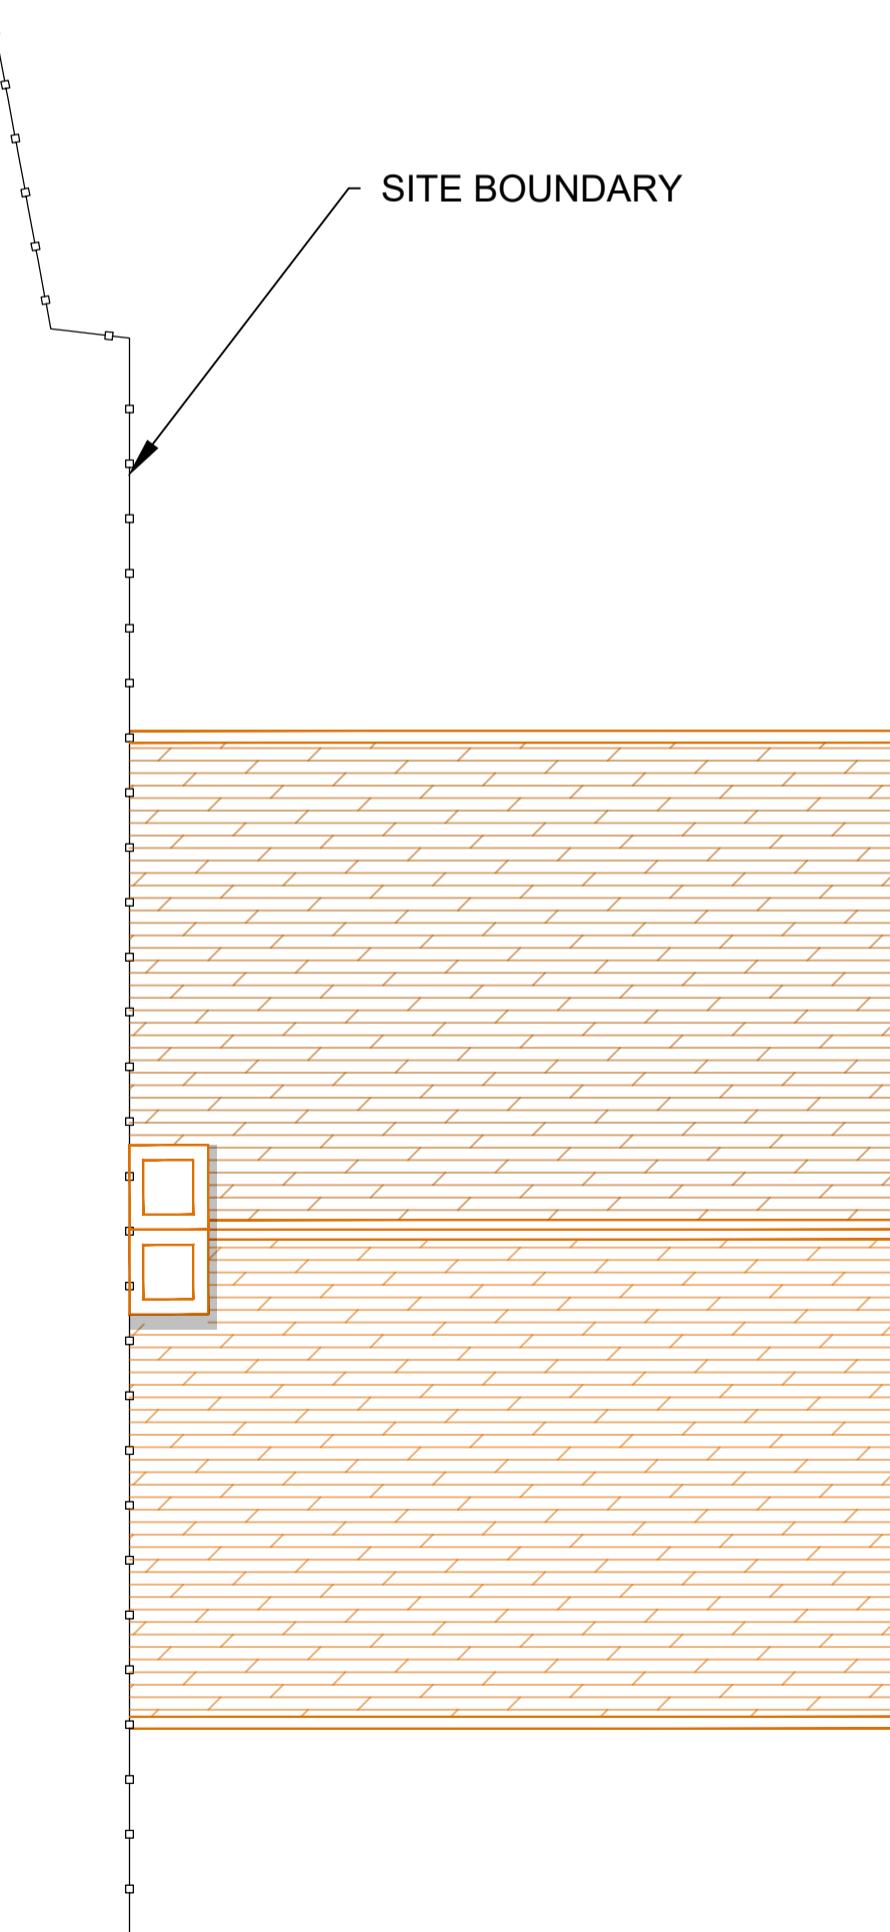
EXISTING FRONT ELEVATION  
SCALE 1:100 @ A1EXISTING REAR ELEVATION  
SCALE 1:100 @ A1EXISTING RIGHT ELEVATION  
SCALE 1:100 @ A1EXISTING SITE PLAN  
SCALE 1:1250 @ A1

Notes / Key

— DENOTES SITE BOUNDARY

EXISTING GROUND FLOOR LAYOUT  
SCALE 1:50 @ A1EXISTING ROOF PLAN  
SCALE 1:50 @ A1

PL1	15.07.2022	SR	PLANNING APPLICATION
REV	DATE	BY	CHK
Client Name			
JAYNE KEEN			
Project Name			
27 WESCOTT WAY UXBRIDGE UB8 2RE			
Drawing Title			
EXISTING GENERAL ARRANGEMENTS ELEVATIONS			
Scale (s)	Date	Drawn	Checked By
AS SHOWN	15.07.2022	S.R	
Drawing Status			
PLANNING			
Project N°	Drawing N°	Revision	
100	A-JK-002	PL1	