




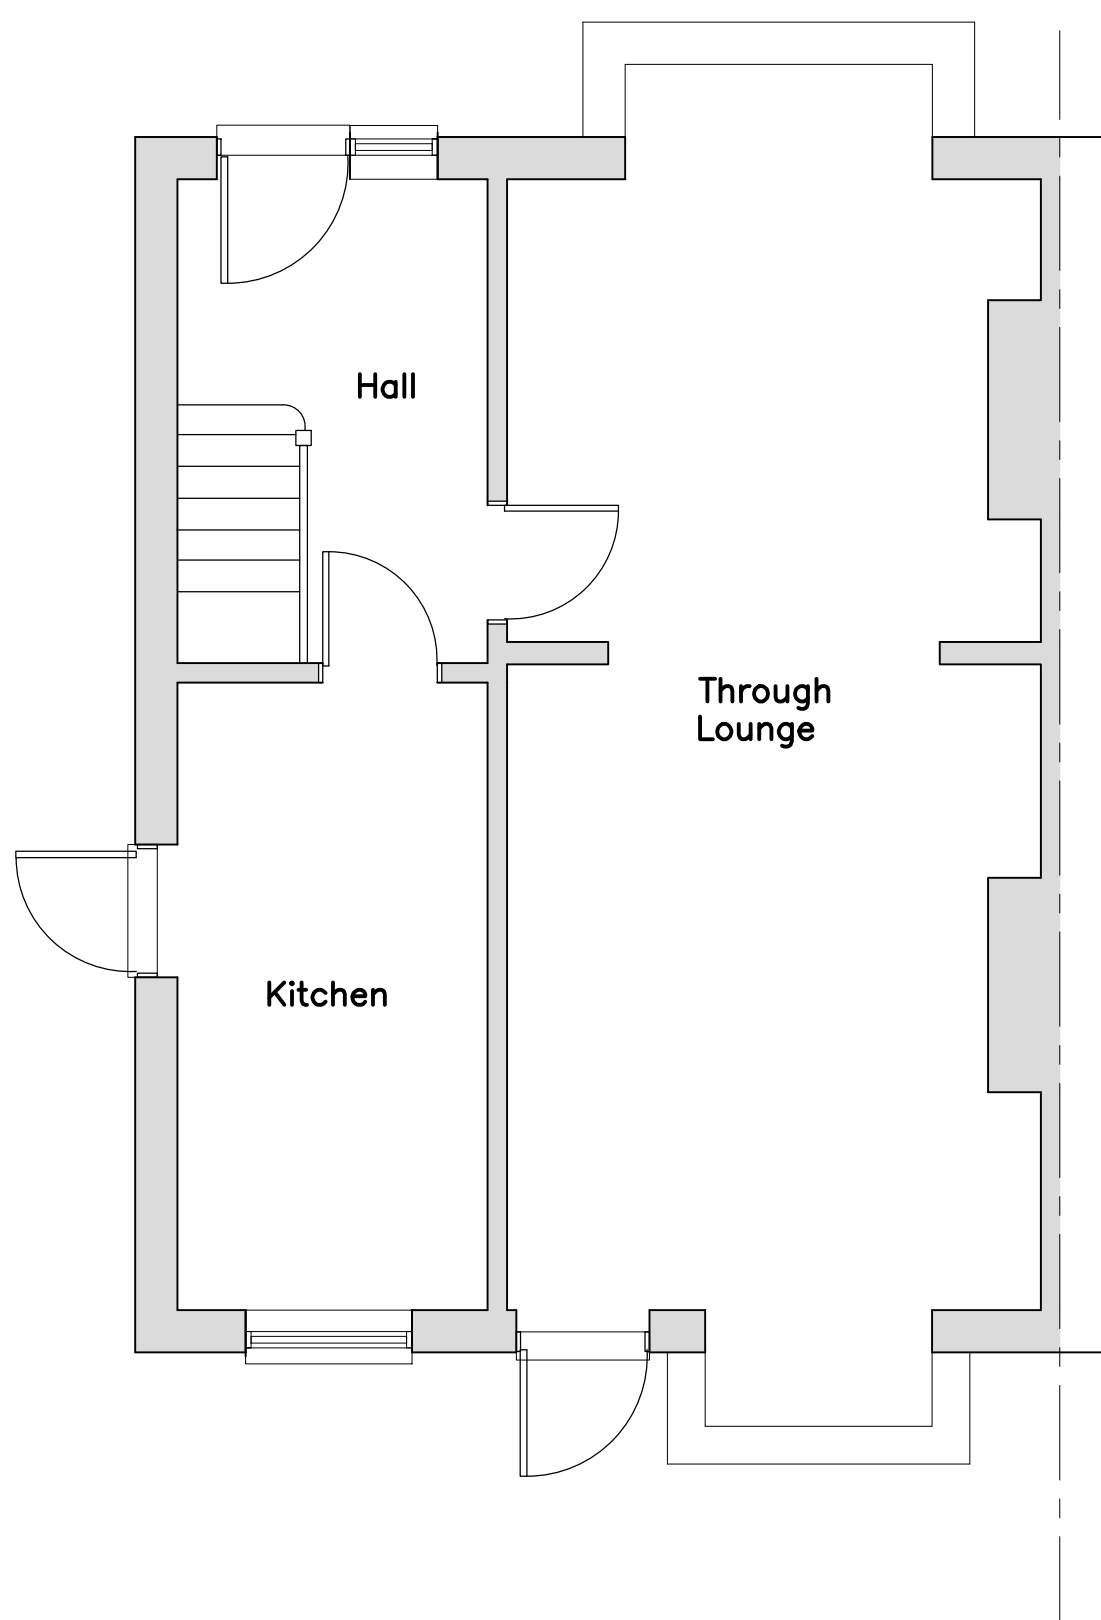

EXISTING GROUND FLOOR PLAN

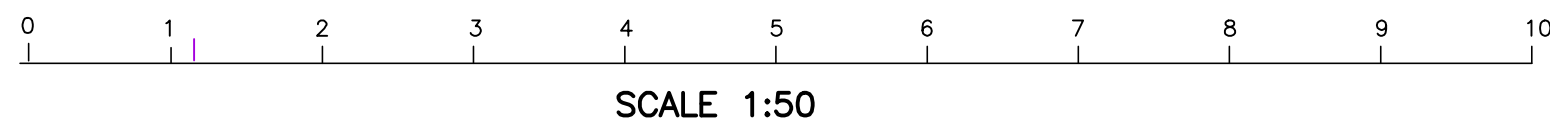


PROPOSED GROUND FLOOR PLAN

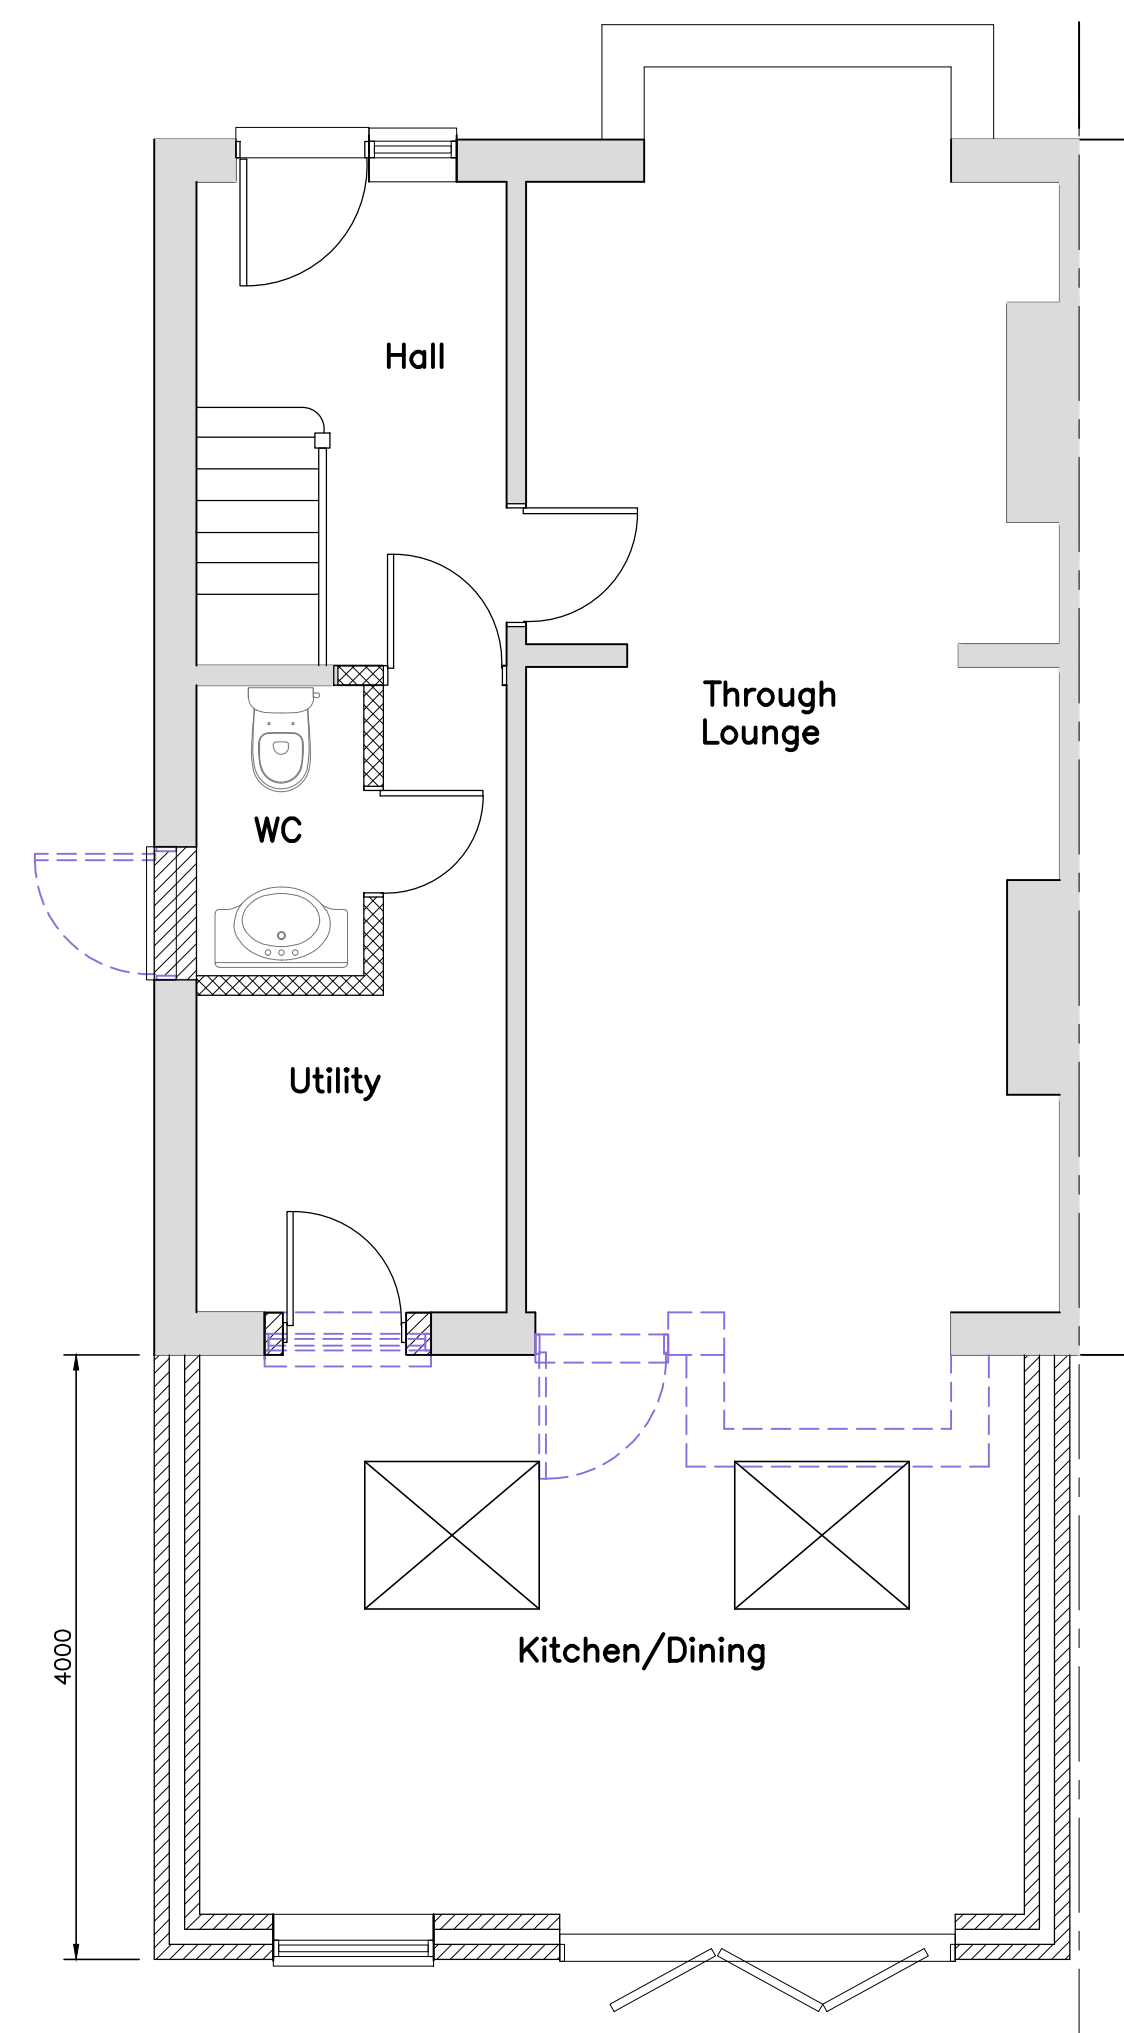


EXISTING REAR ELEVATION
1:100



PROPOSED REAR ELEVATION
1:100

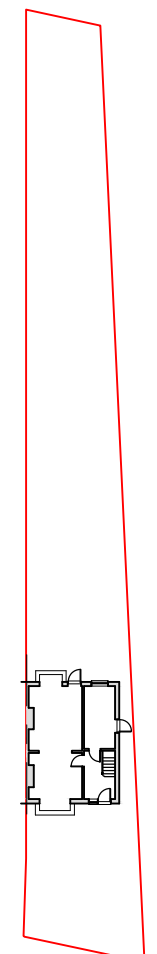


EXISTING BLOCK PLAN
1:500

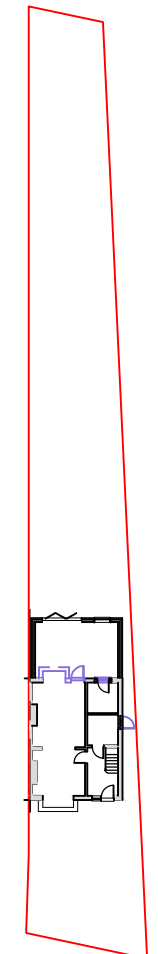

PROPOSED BLOCK PLAN
1:500



SITE LOCATION PLAN
(1:1250)

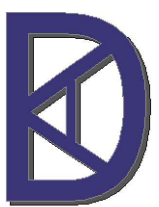Rev	Description	Date
 KDA Designs Ltd. Architectural & Structural Services 1503 9900 1415 3407739 421021 kevin@kdadesigns.co.uk This drawing is property of Mr Kevin D'Austin. The information it contains is copyright and is not to be copied or used without prior permission.		
Project SINGLE STOREY REAR EXTENSION 65 PEMBROKE ROAD RUISLIP HA4 8NQ		
Drawing EXISTING/PROPOSED PLANS		
Drawn	KDA	Checked
Scale	A2@1:50	Date SEPT 2025
Stage	Drg. No. 65PR/P100	Rev