



0 1 2 3 4 5 6 7 8 9 10

SCALE 1:50

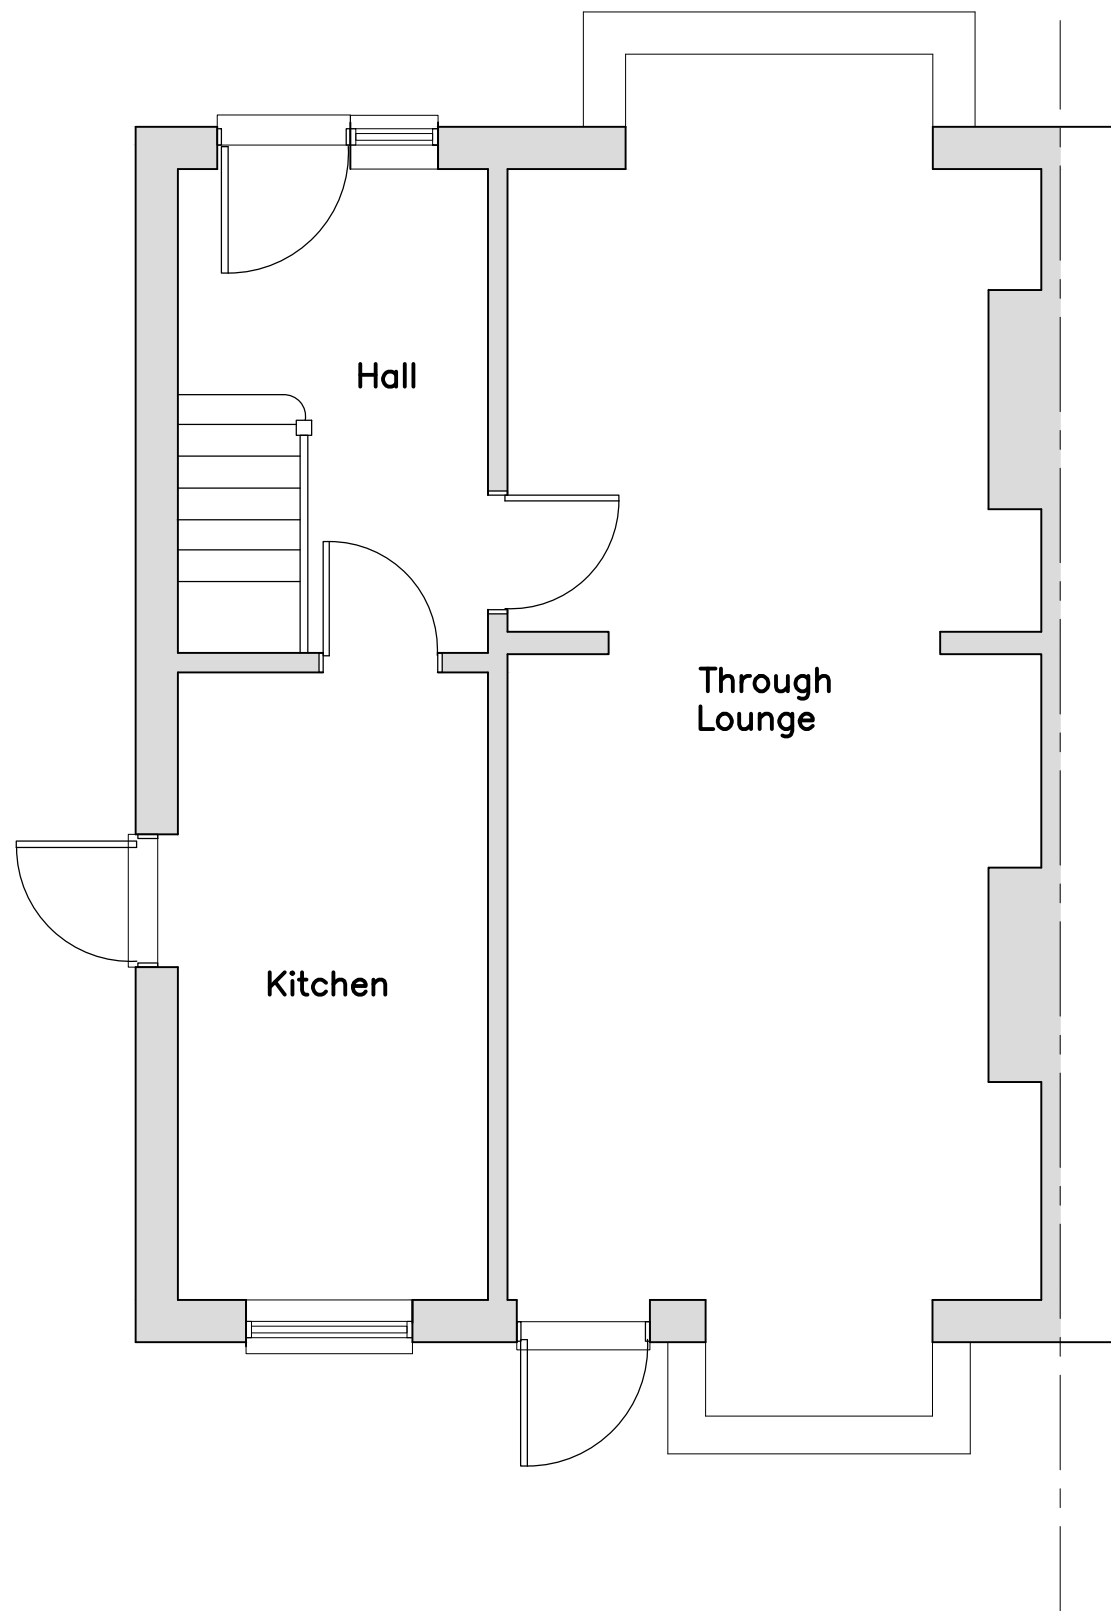

EXISTING GROUND FLOOR PLAN

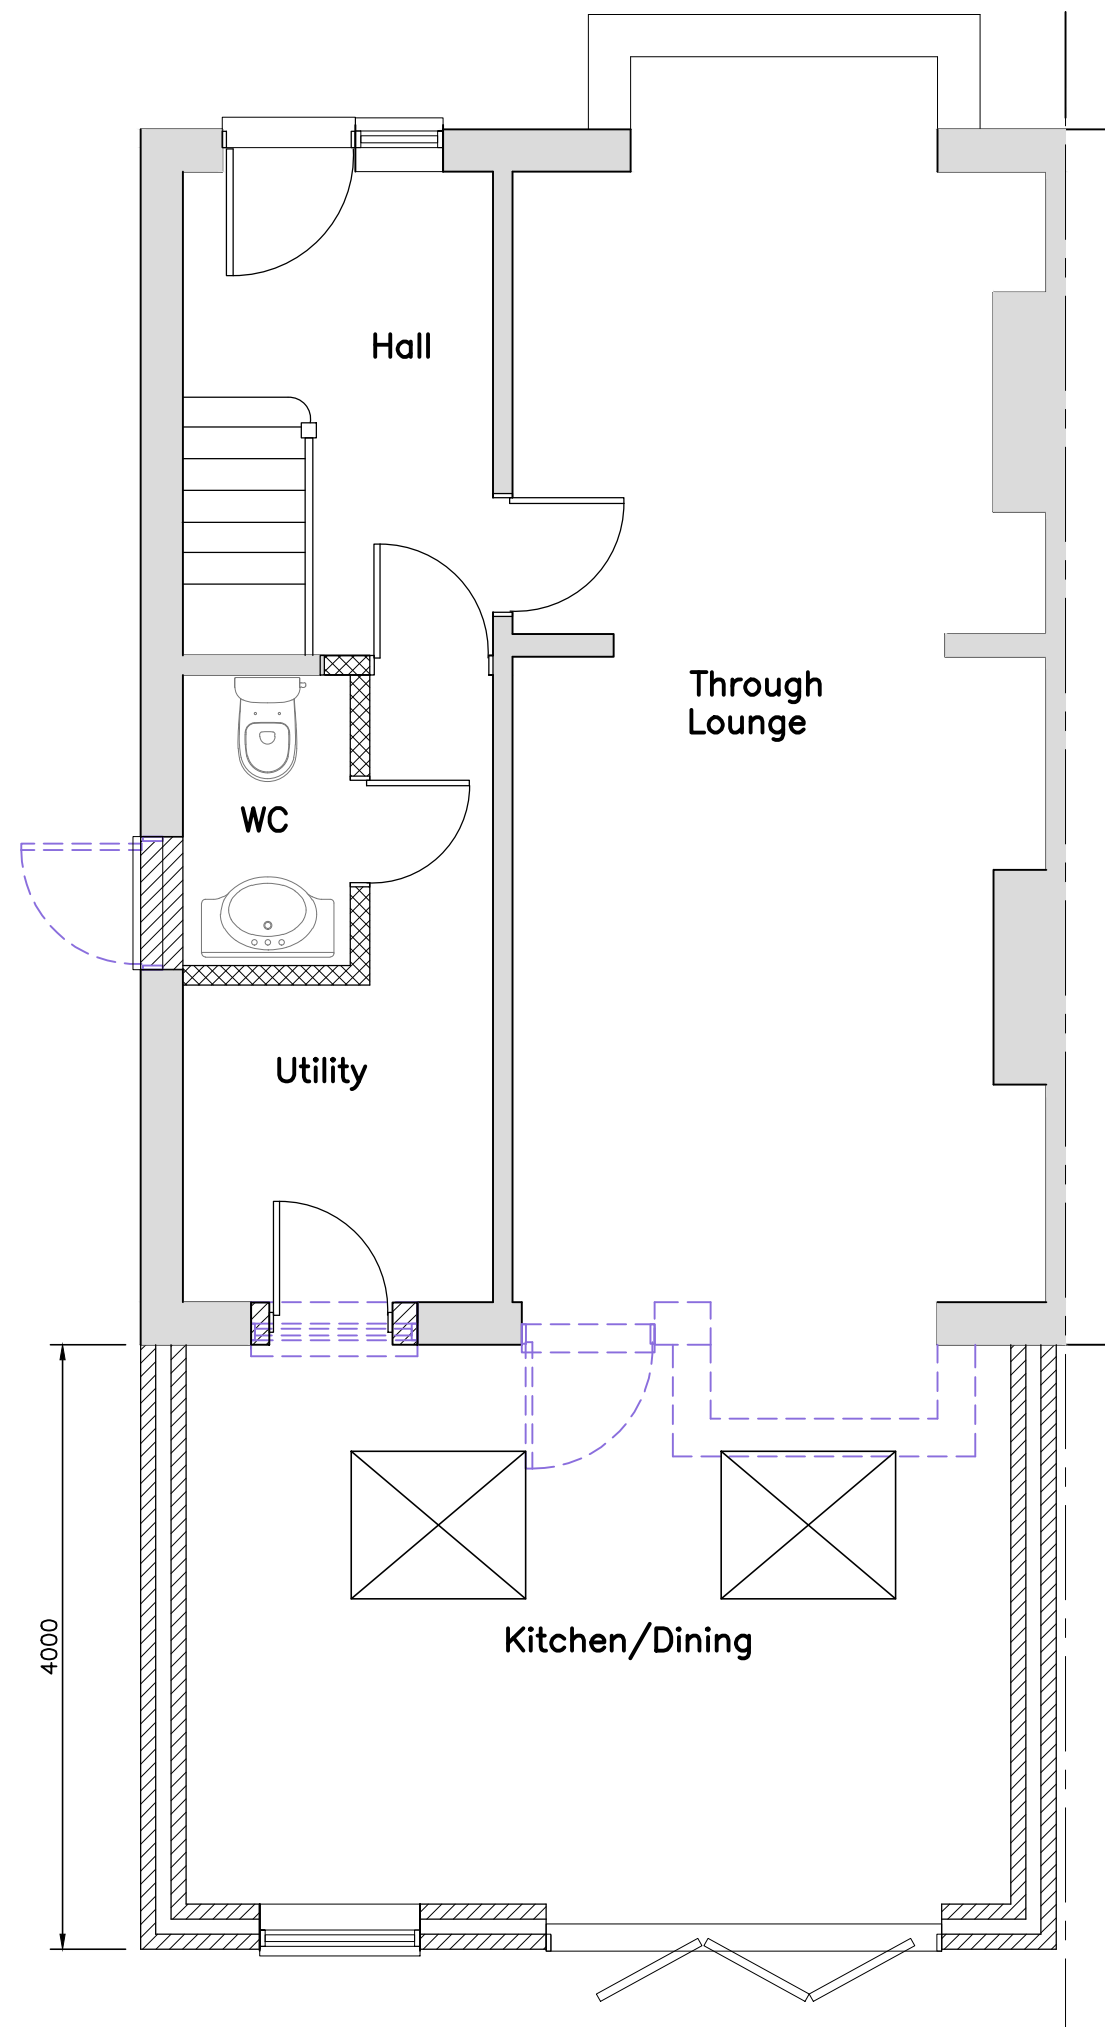

PROPOSED GROUND FLOOR PLAN




EXISTING REAR ELEVATION

1:100




PROPOSED REAR ELEVATION

1:100

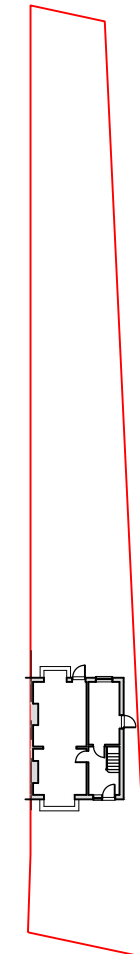

EXISTING BLOCK PLAN

1:500

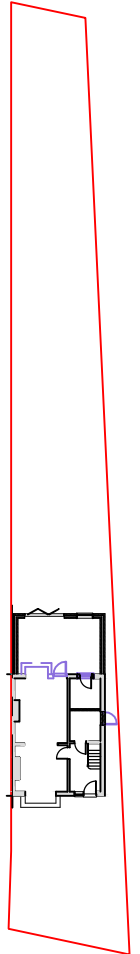


PROPOSED BLOCK PLAN

1:500

0 125 250 375 500 625 750 875 1000 1125 1250

SCALE 1:1250

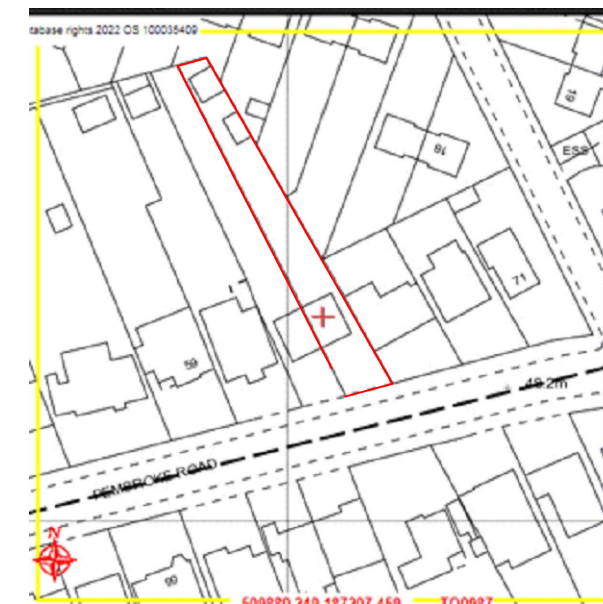

SITE LOCATION PLAN

(1:1250)

Rev	Description	Date
 KDA Designs Ltd. Architectural & Structural Services T020 8960 1413 M407739 427623 kevin@kdadesigns.co.uk This drawing is property of Mr Kevin D'Austin. The information it contains is copyright and is not to be copied or used without prior permission.		
Project SINGLE STOREY REAR EXTENSION 65 PEMBROKE ROAD RUISLIP HA4 8NQ		
Drawing EXISTING/PROPOSED PLANS		
Drawn	KDA	Checked
Scale	A2@1:50	Date SEPT 2025
Stage	Drg. No. 65PR/P100	Rev