

Design Workshop

Dimensions to be verified on site
DO NOT SCALE FROM THIS DRAWING.
Any areas indicated on this drawing are for guidance only. No responsibility is taken for their accuracy.

This drawing is the property of **Design Workshop Consultant Ltd**. Copyright reserved by them and the drawing is issued on the condition that it is not copied, reproduced, retained or disclosed to any unauthorized person, either wholly or in part without the consent in writing of **Design Workshop Consultant Ltd**.

Site Address:

72, Lynmouth Drive,
Ruislip,
HA4 9BZ

Title:

Proposed Elevations


Scale: 1:100

Paper Size: A3

Rev Date Comments



Drawn By: JM
Job Ref: 22060
Date: Aug 2022
Drawing No. PL - 04

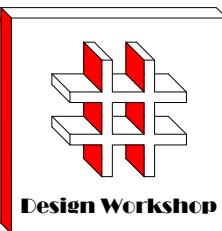

Design Workshop

Dimensions to be verified on site
DO NOT SCALE FROM THIS DRAWING.
Any areas indicated on this drawing are for guidance
only. No responsibility is taken for their accuracy.

This drawing is the property of **Design Workshop Consultant Ltd**. Copyright reserved by them and the drawing is issued on the condition that it is not copied, reproduced, retained or disclosed to any unauthorized person, either wholly or in part without the consent in writing of **Design Workshop Consultant Ltd**.

Site Address:

72, Lynmouth Drive,
Ruislip,
HA4 9BZ


Title:

Existing Elevations

Scale: 1:100

Paper Size: A3

Rev Date Comments

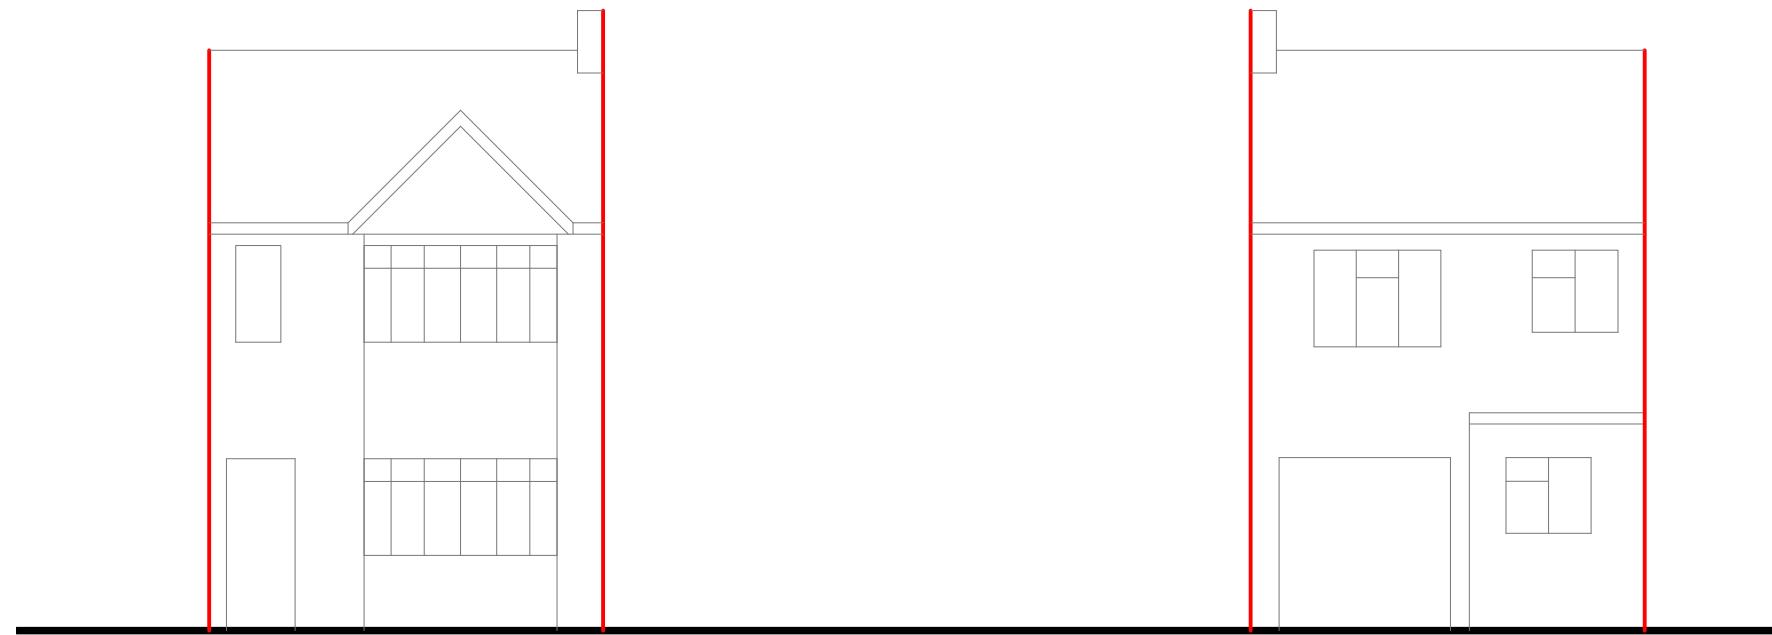


Front Elevation

0 1 2 3 4 5
metres 1:100 scale

Rear Elevation

0 1 2 3 4 5
metres 1:100 scale

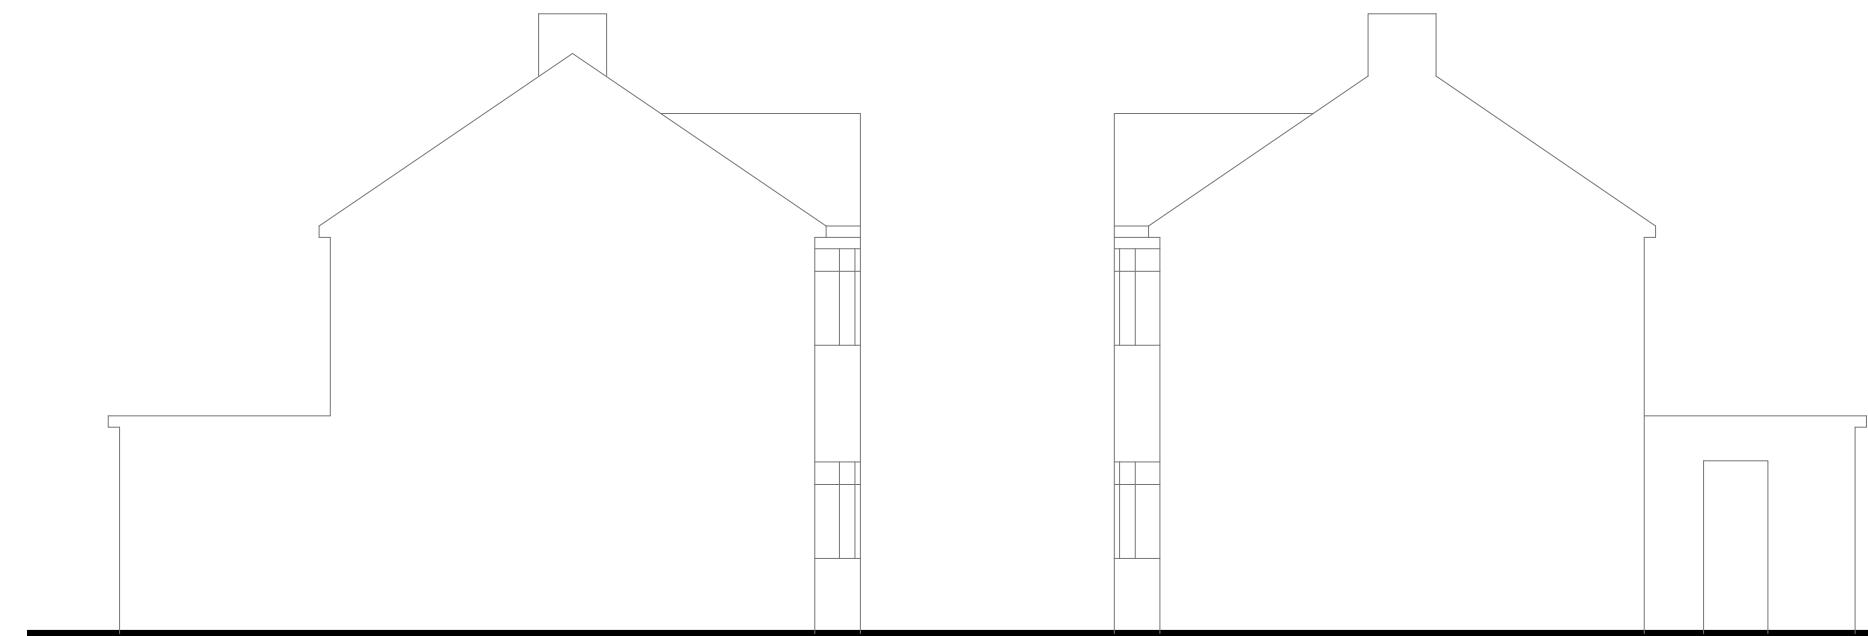

Side Elevation

0 1 2 3 4 5
metres 1:100 scale

Side Elevation



0 1 2 3 4 5
metres 1:100 scale

Drawn By: JM

Job Ref: 22060

Date: Aug 2022

Drawing No. PL - 03

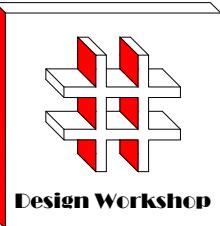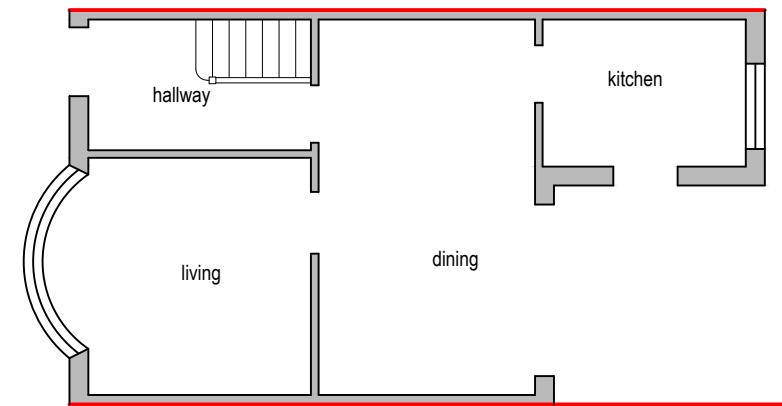

Dimensions to be verified on site.
DO NOT SCALE FROM THIS DRAWING.
Any areas indicated on this drawing are for guidance only. No responsibility is taken for their accuracy.

This drawing is the property of **Design Workshop Consultant Ltd**. Copyright reserved by them and the drawing is issued on the condition that it is not copied, reproduced, retained or disclosed to any unauthorized person, either wholly or in part without the consent in writing of **Design Workshop Consultant Ltd**.

Site Address:

72, Lynmouth Drive,
Ruislip,
HA4 9BZ


Title:

Existing & Proposed Ground Floor Plan

Scale: 1:50, 1:100

Paper Size: A3

Rev Date Comments

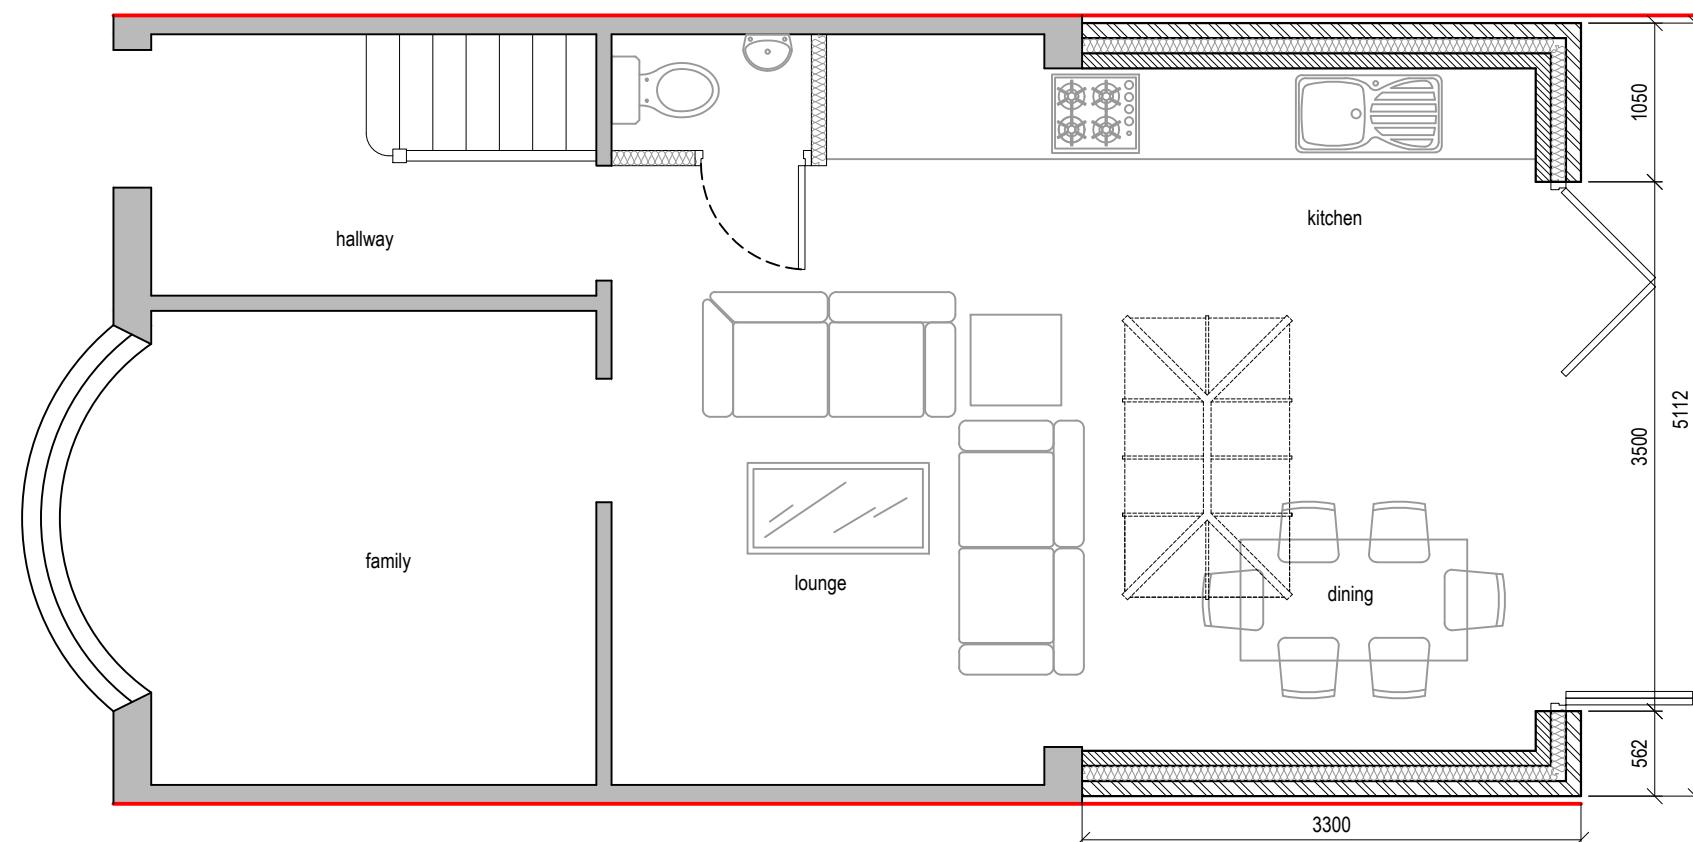

Proposed Ground Floor Plan

0 1 2 3 4 5


metres 1:100 scale

Drawn By: JM

Job Ref: 22060

Date: Aug 2022

Drawing No. PL - 02

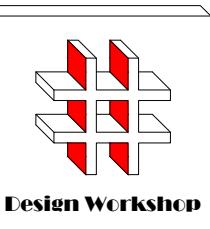

Design Workshop

Dimensions to be verified on site
DO NOT SCALE FROM THIS DRAWING.
Any areas indicated on this drawing are for guidance only.
No responsibility is taken for their accuracy.


This drawing is the property of **Design Workshop Consultant Ltd**. Copyright reserved by them and the drawing is issued on the condition that it is not copied, reproduced, retained or disclosed to any unauthorized person, either wholly or in part without the consent in writing of **Design Workshop Consultant Ltd**.

Site Address:

72, Lynmouth Drive,
Ruislip,
HA4 9BZ

Title:

Block and Location
Plans

 

Scale: 1:500, 1:1250

Paper Size: A3

Rev Date Comments

Proposed Extension



Block Plan

0 5 10 15 20 25
metres 1:500 scale



Site Location

0 10 20 30 40 50
metres 1:1250 scale

Drawn By: JM

Job Ref: 22060

Date: Aug 2022

Drawing No. PL - 01