



Notes.


- 1 It is the responsibility of the client, contractor and supervising officer to follow the instructions below
 - 2 This drawing to be read in conjunction with all relevant drawings. Any discrepancies found to be notified to the Supervising Officer
 - 3 Only figured dimensions to be used for immediately constructional purposes
 - 4 All works to be carried with all relevant local authority approvals and to the satisfaction of the building control inspector, if required, all dimensions are to be checked on site prior to commencement of works.
 - 5 All external finishes to match existing or conditions imposed on approved planning for scheme
 - 6 This drawing is copyright of JND & can not be reproduced without JND's approval
- THIS IS A PLANNING DRAWING ONLY

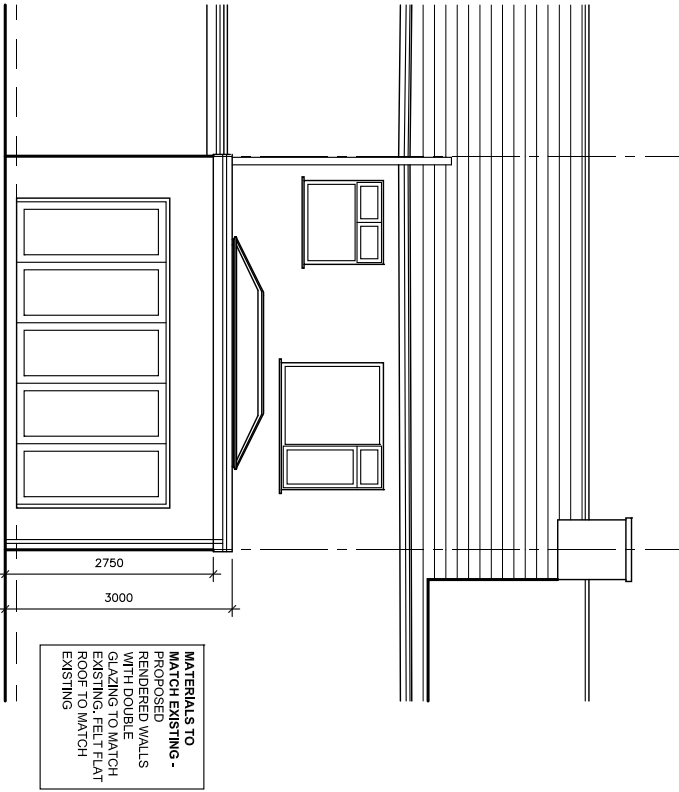


PROPOSED REAR ELEVATION

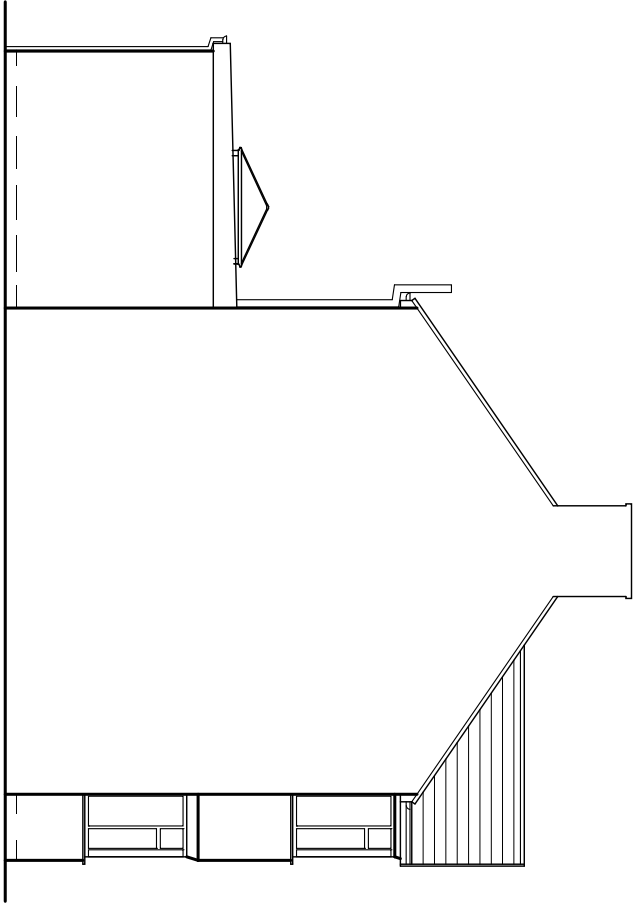

PROPOSED SIDE ELEVATION

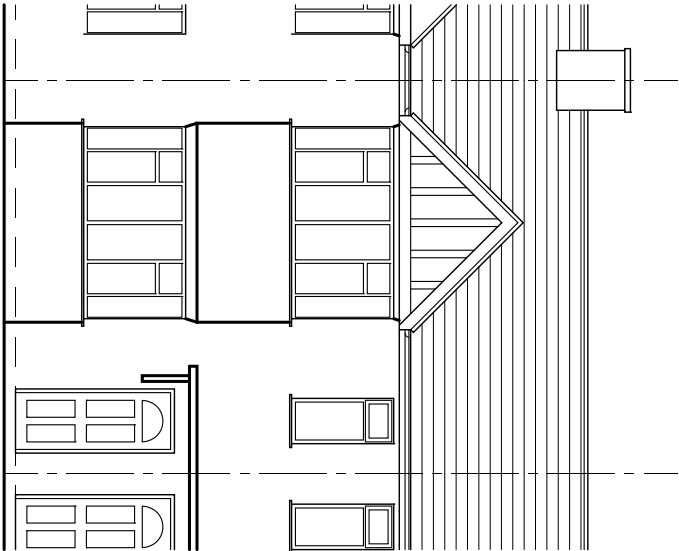

PROPOSED FRONT ELEVATION
NO CHANGE

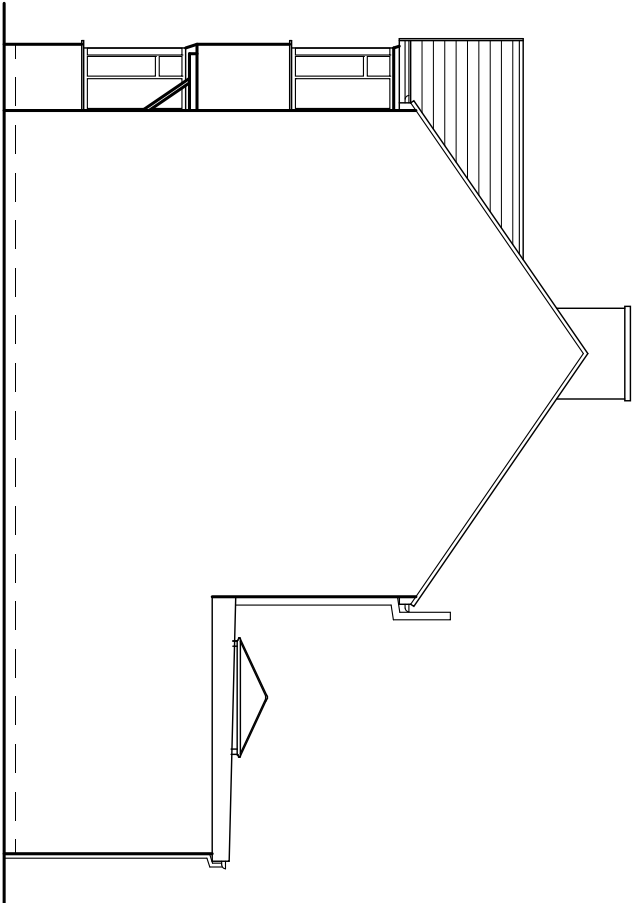

PROPOSED SIDE ELEVATION
(OTHER SIDE)



A	REDUCED DEPTH OF REAR EXT.	23/03/23
REV	AMENDMENT	DATE



JND² Designs
DESIGN, ARCHITECTURE, PLANNING AND
PROJECT MANAGING CONSULTANTS

Client:
MR. B. BAL

Project:
SINGLE STOREY REAR EXTENSION
AT
23, TIVERTON ROAD, RUISLIP,
HA4 0BW

Title:
PROPOSED ELEVATIONS

Scale: 1:100 @A3	Date: FEB. 2023
Drawn: J P	Checked: J C
Drw. No JND / 1215/43	Rev- A