


12 EXISTING SIDE ELEVATION
SCALE 1:100 @ A0

11 EXISTING FRONT ELEVATION
SCALE 1:100 @ A0

10 EXISTING SIDE ELEVATION
SCALE 1:100 @ A0

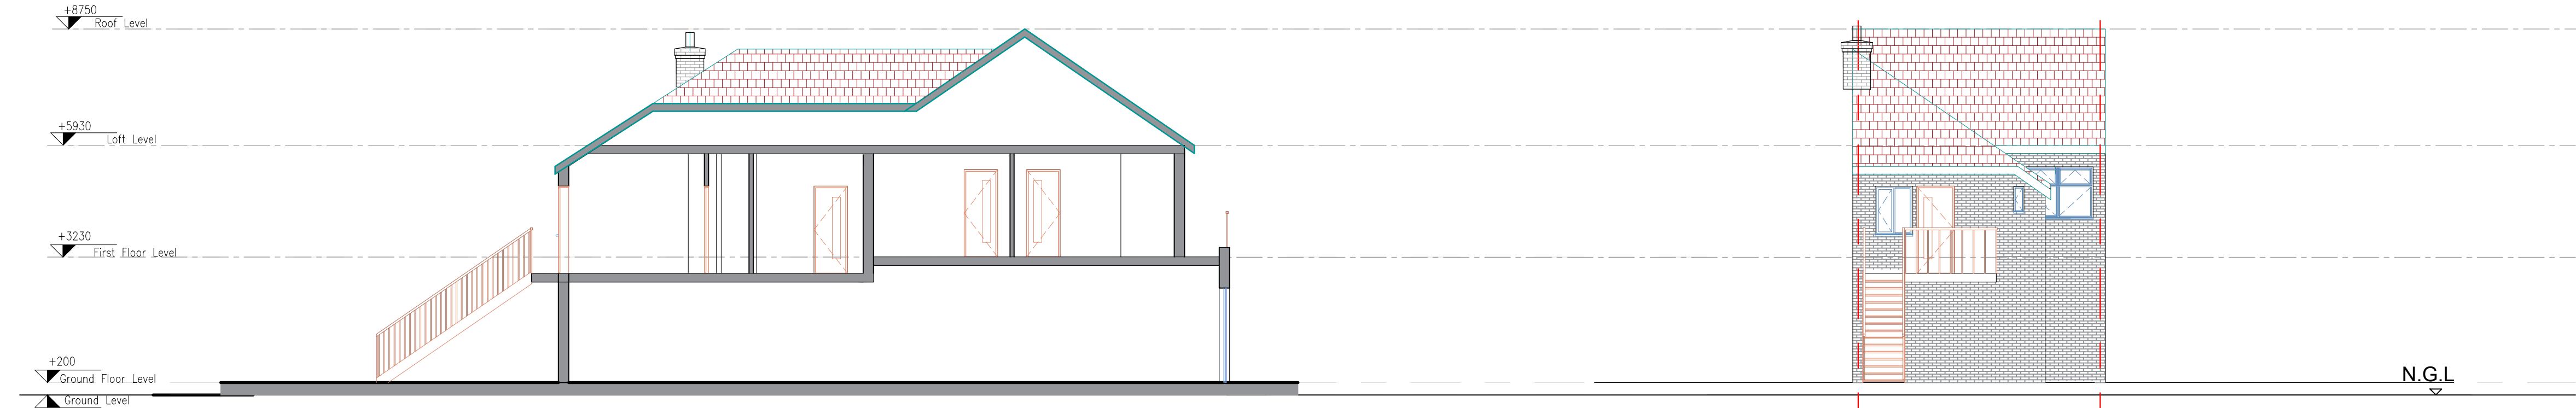

8 EXISTING SECTION (A-A)
SCALE 1:100 @ A0

9 EXISTING REAR ELEVATION
SCALE 1:100 @ A0



4 GROUND FLOOR EXISTING PLAN
SCALE 1:100 @ A0

5 FIRST FLOOR EXISTING PLAN
SCALE 1:100 @ A0

6 LOFT EXISTING PLAN
SCALE 1:100 @ A0

7 ROOF EXISTING PLAN
SCALE 1:100 @ A0



Notes:Notes:
© This drawing is copyright of Edgware Property Consultancy, and is not to be reproduced or copied without the written permission of Edgware Property Consultancy. Do not scale from the drawing. All dimensions to be checked on site. If in doubt, ask.

Revisions	Drawn	Checked	Date	05/22
PLANNING				
EDGWARE P CONSULTANCY LTD				
412A EDGEWARE RD LONDON W21ED				
Project				
Planning				
54A Victoria Rd, Ruislip HA4 0AH				
Drawing				
EXISTING Floor Plans, Elevations & Isometric				
Drawn	Checked	Date	Scale @ A0	CAD Files
KM	BM	05/22	1/100	2225
Project	Series	Est	Drawing No.	Rev
2225	-	0	PLAN	